


DATE	
BY	
FINAL SURVEY	SURVEYED
NOTE BOOK	PLOTTED
NO.	TEMPLATE
	AREAS
	CHECKED

DATE	
BY	
ORIGINAL SURVEY	SURVEYED
NOTE BOOK	PLOTTED
NO.	TEMPLATE
	AREAS
	CHECKED

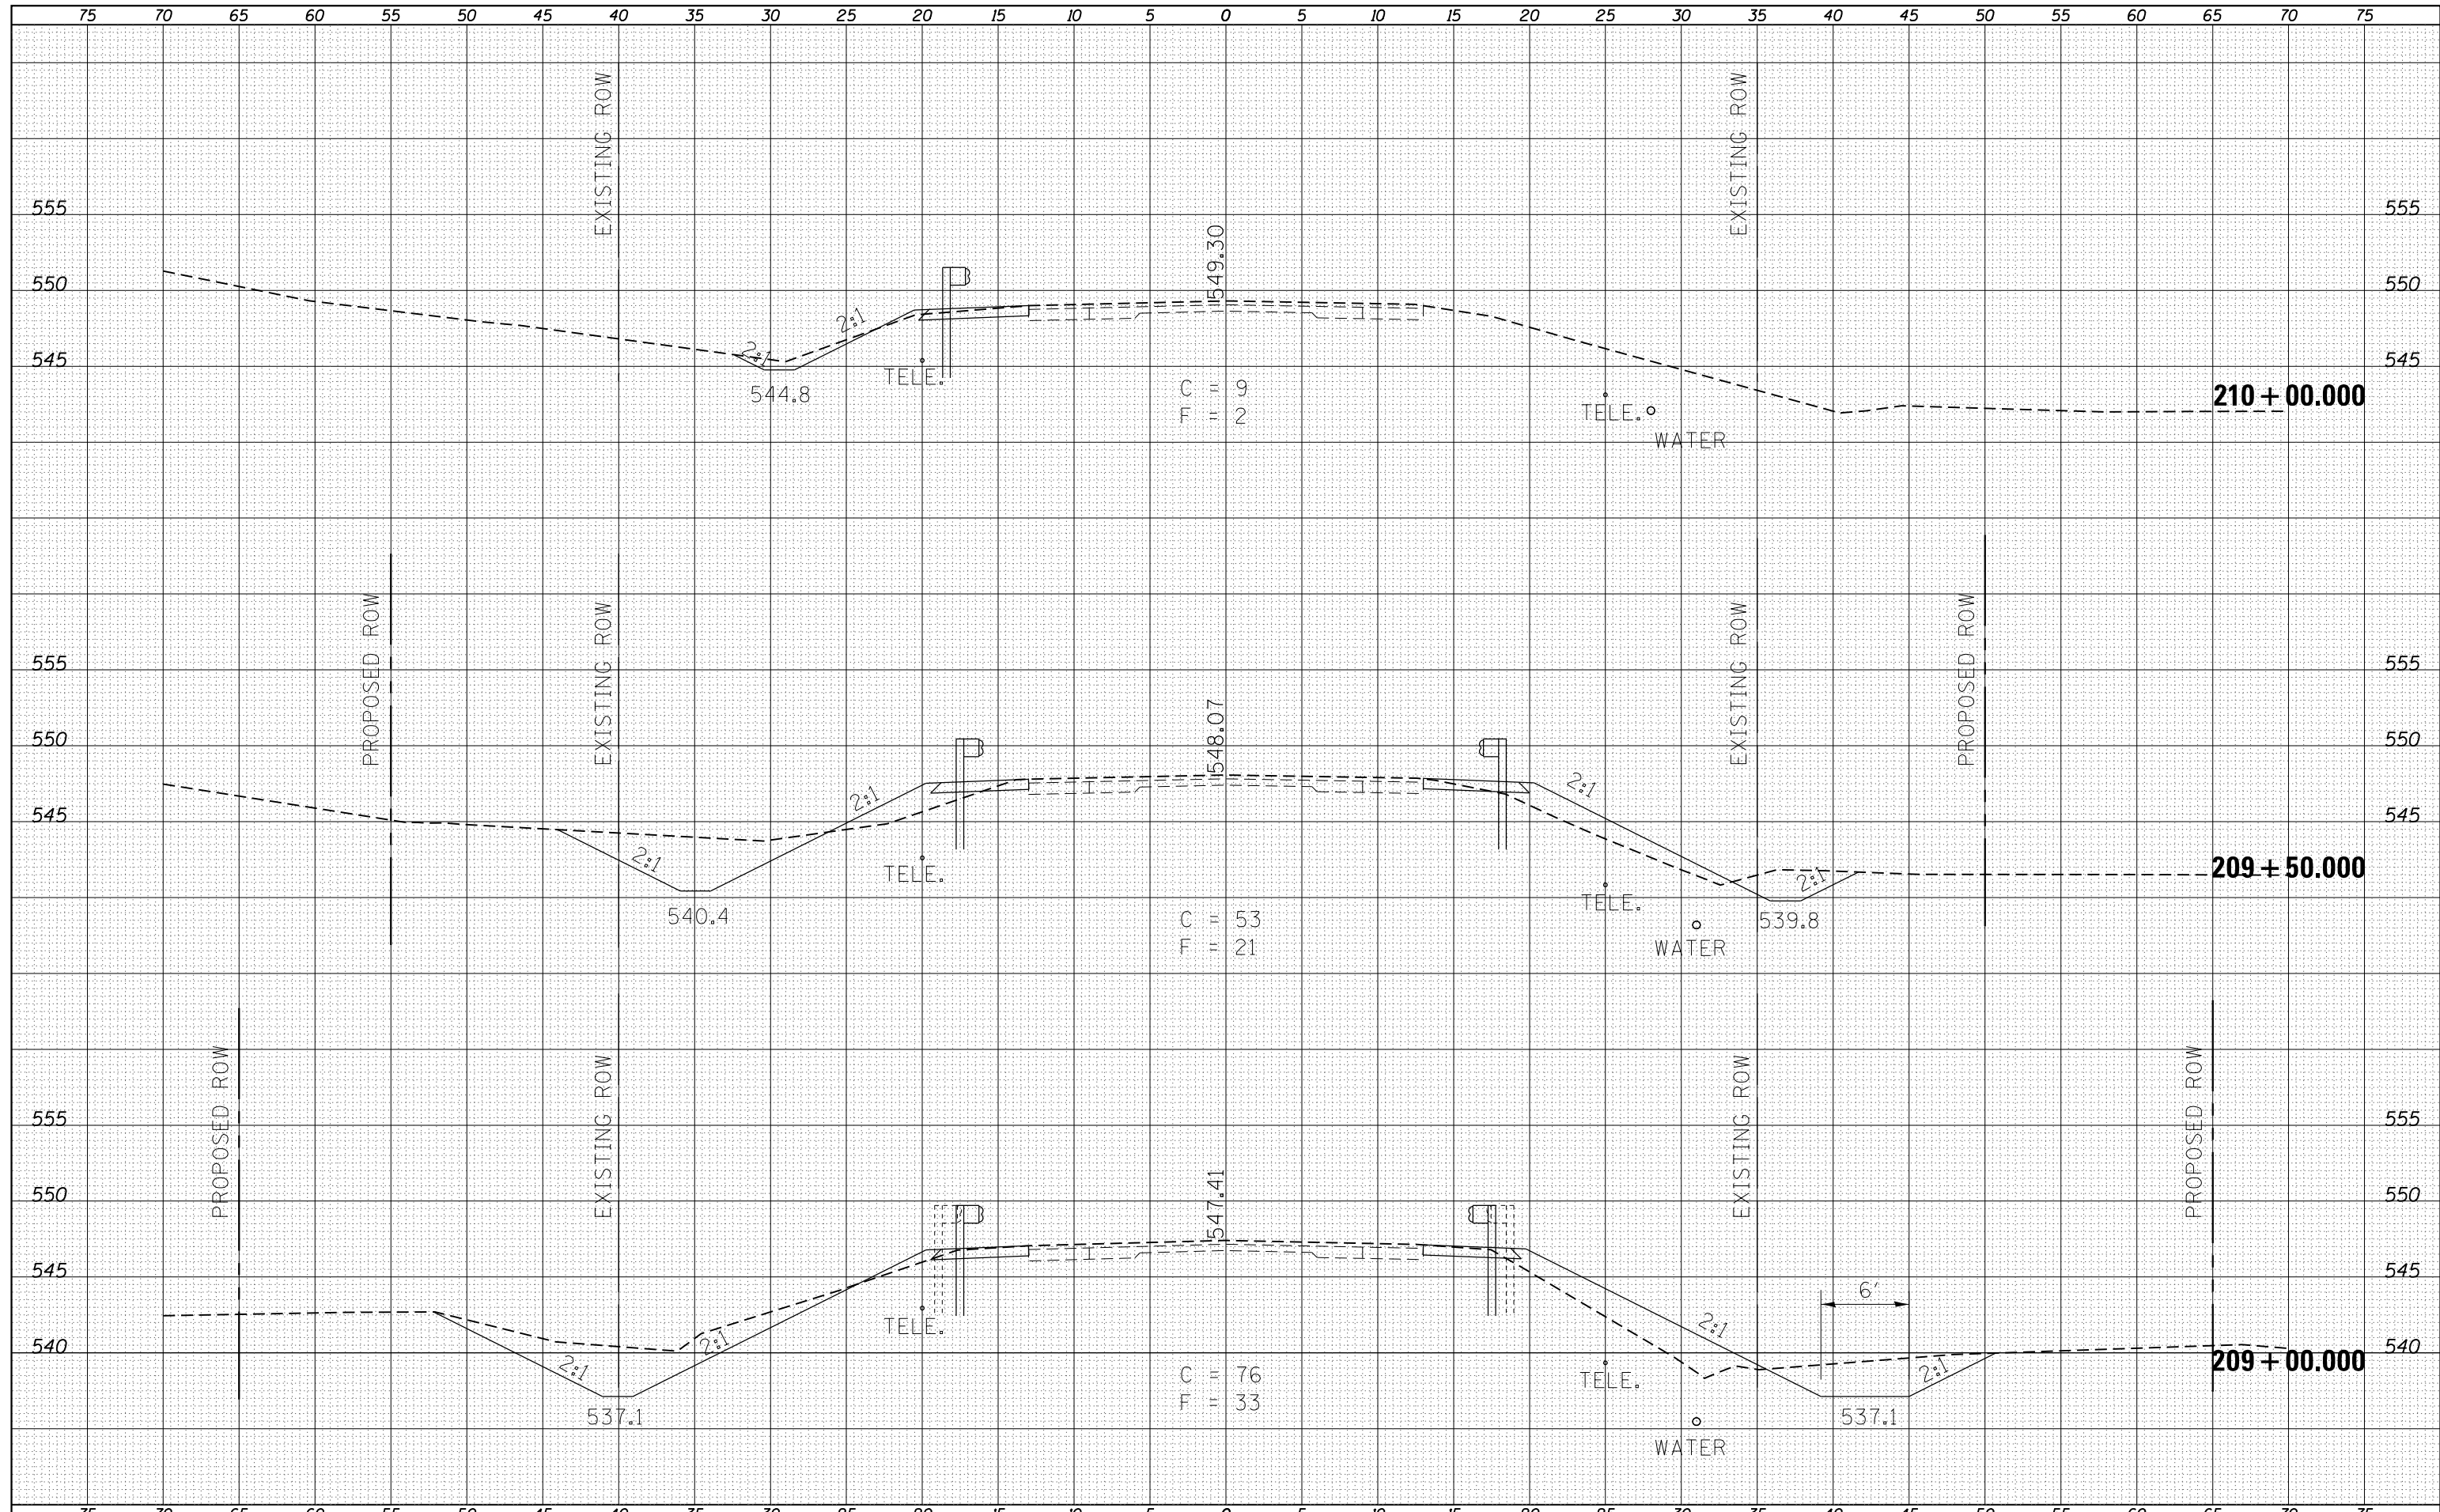

FILE NAME =	USER NAME = deterdinggj	DESIGNED -	REVISED -	<b>STATE OF ILLINOIS</b> <b>DEPARTMENT OF TRANSPORTATION</b>	<b>CROSS-SECTIONS</b>			F.A.S. RTE.	SECTION	COUNTY	TOTAL SHEETS	SHEET NO.
es:\pw_work\pwidot\deterdinggj\d0334983\78354-089-shr-x.s.dgn		DRAWN -	REVISED -		1911	10B-1	JACKSON	19	18			
Default	PLOT SCALE = 10.0000' / in.	CHECKED -	REVISED -		CONTRACT NO. 78385							
	PLOT DATE = 10/16/2013	DATE -	REVISED -		SCALE:	SHEET	OF	SHEETS	STA. 209+00.000 TO STA. 210+00.000	ILLINOIS FED. AID PROJECT		