


DUNLAP

LEGEND FOR REMOVAL ITEMS

- ① PAVEMENT REMOVAL [diagonal hatching]
- ② DRIVEWAY PAVEMENT REMOVAL [diagonal hatching]
- ③ H.M.A SURFACE REMOVAL (BUTT JOINT) [dotted pattern]
- ④ PAVED SHOULDER REMOVAL [diagonal hatching]
- ⑤ TREE REMOVAL, ACRE [grid pattern]
- ⑥ TREE REMOVAL [X symbol]
- ⑦ PIPE CULVERT REMOVAL [zigzag line]
- ⑧ FENCE REMOVAL [X symbol]
- ⑨ REMOVAL OF EXISTING STRUCTURE [wavy line]
- ⑩ GUARDRAIL REMOVAL [dashed line]
- ⑪ SIDEWALK REMOVAL [cross-hatch pattern]
- ⑫ C.C.&G. REMOVAL [XXXXXX pattern]
- ⑬ H.M.A SURFACE REMOVAL 3/4" [dotted pattern]

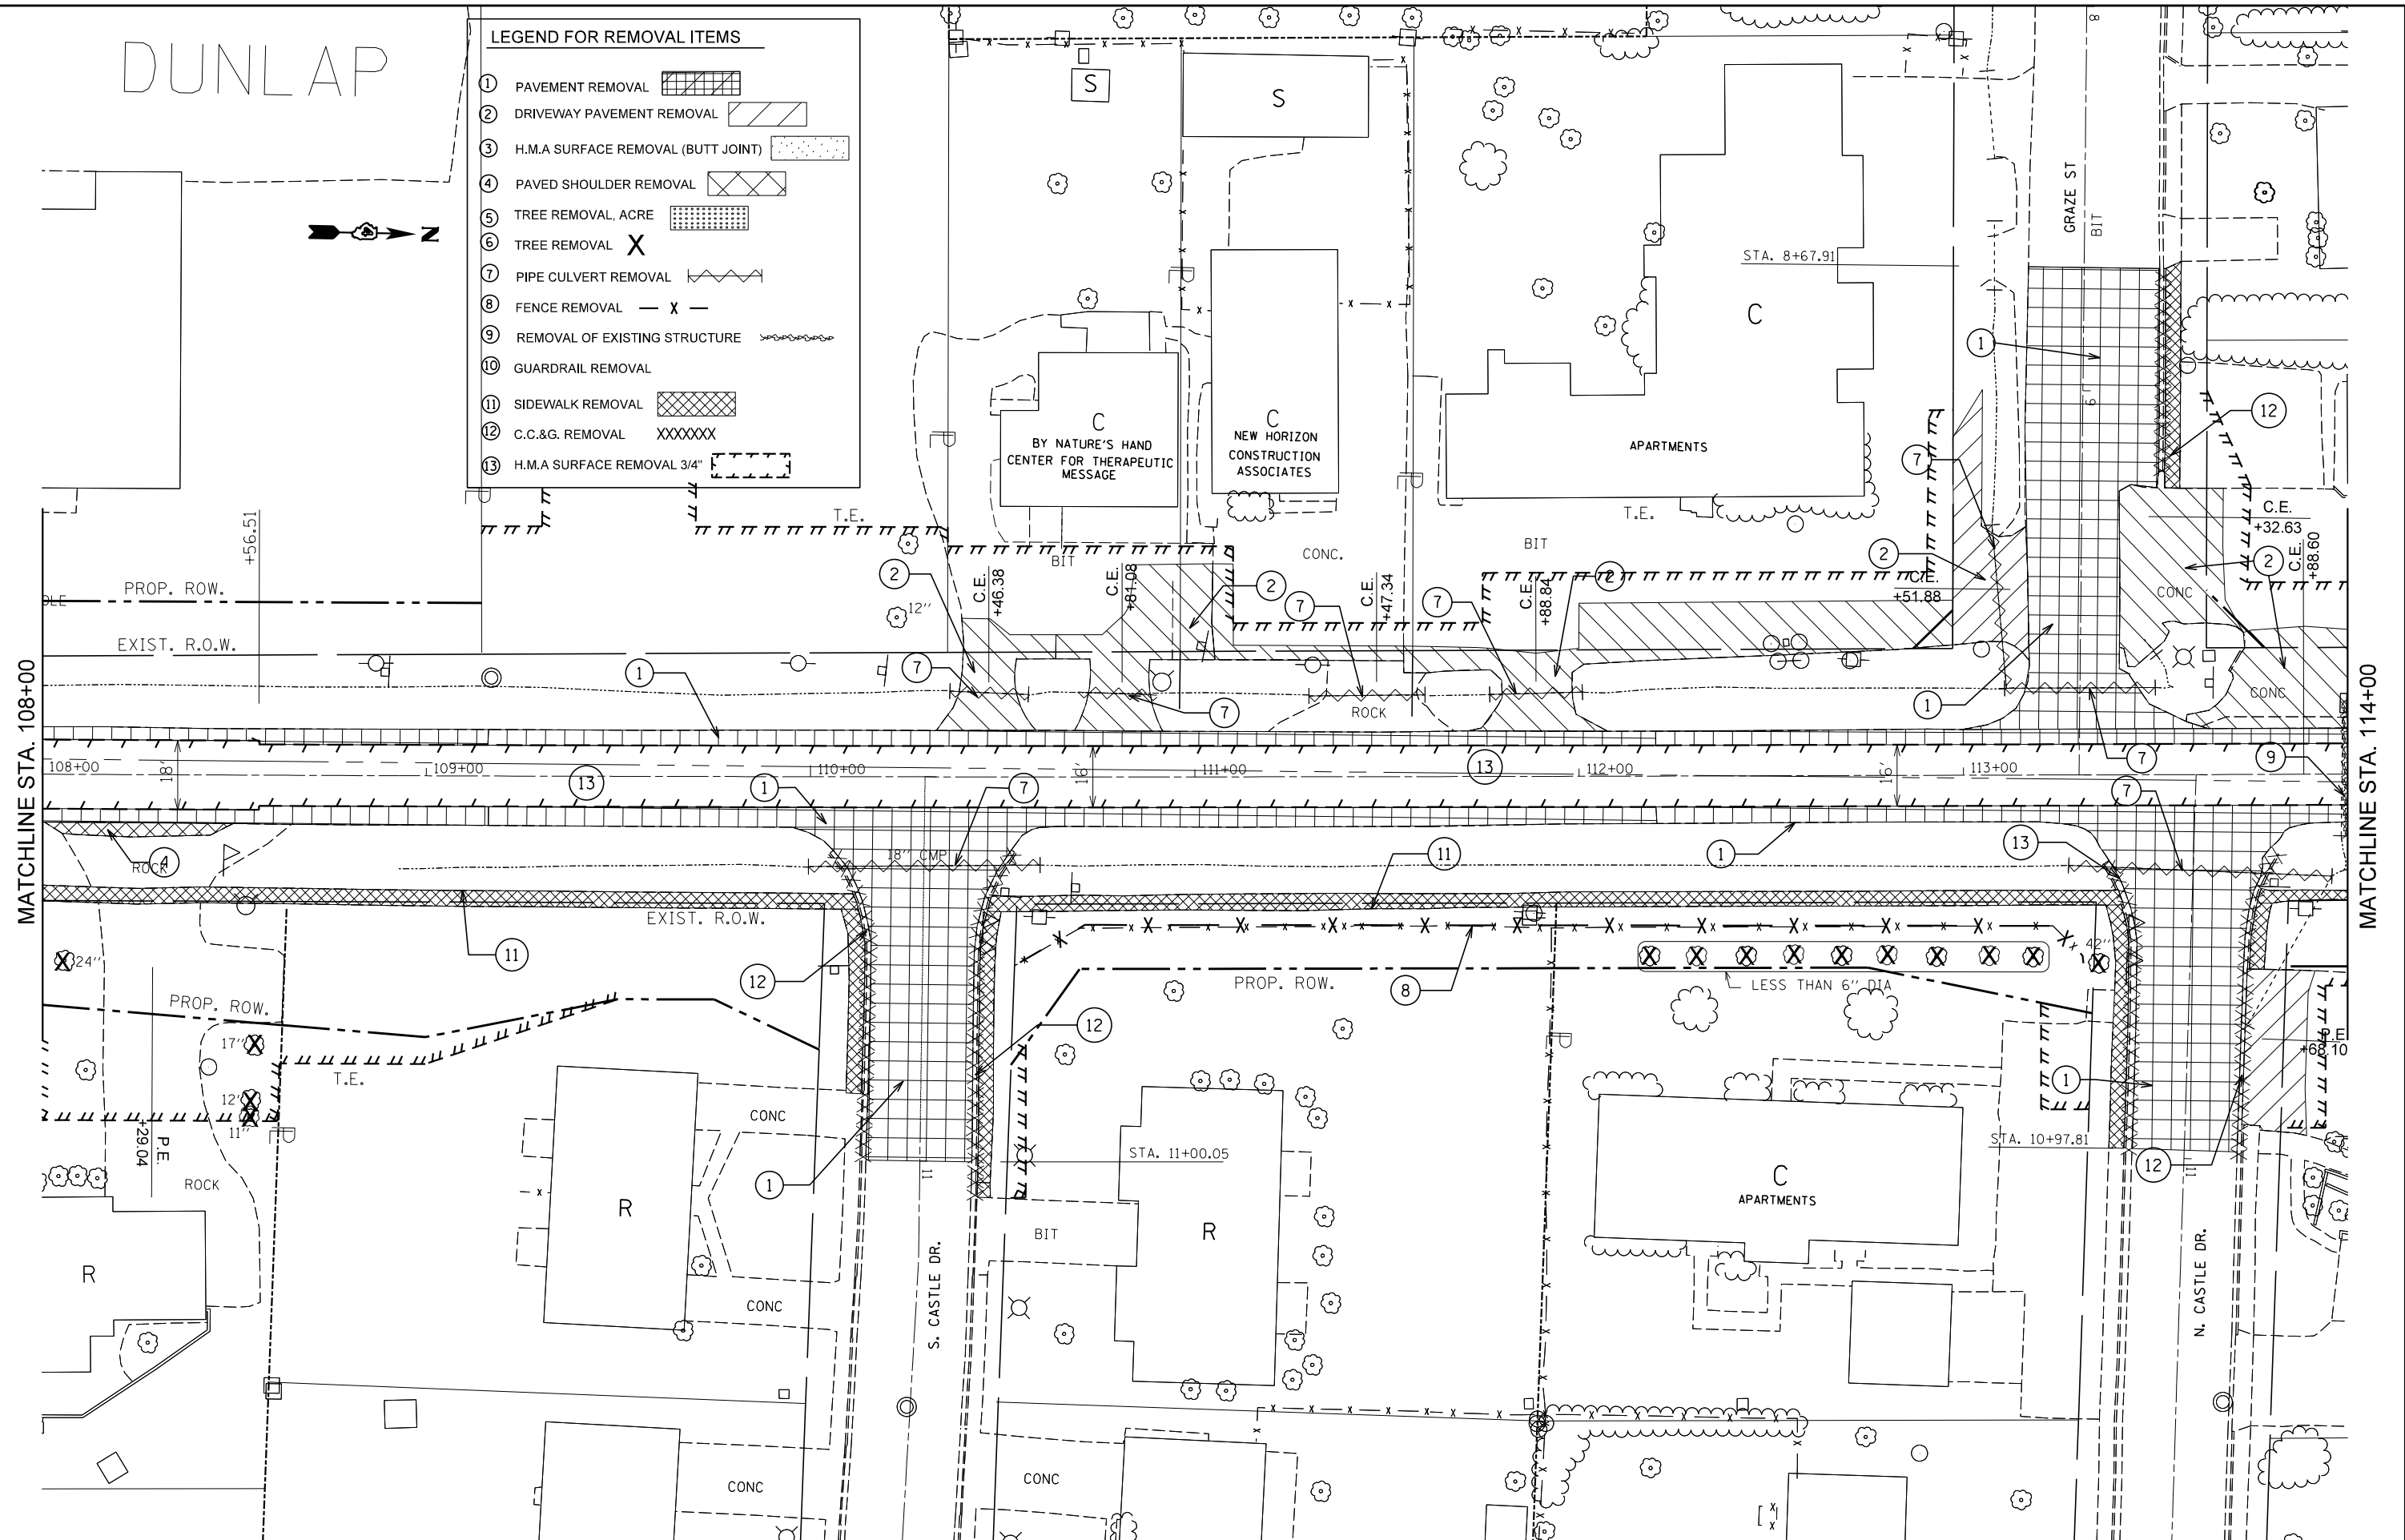

FILE NAME =	USER NAME = lababidism	DESIGNED -	REVISED -
c:\pwork\pwork\lababidism\d0330150\488792-sht-removal.dgn		DRAWN -	REVISED -
		CHECKED -	REVISED -
		DATE -	REVISED -

**STATE OF ILLINOIS
DEPARTMENT OF TRANSPORTATION**

IL RTE 91 REMOVAL PLANS			
SCALE:	SHEET NO.	OF SHEETS	STA. TO STA.

F.A.S. RTE.	SECTION	COUNTY	TOTAL SHEETS	SHEET NO.
1380	7W-1,RS-3	Peoria	617	68
CONTRACT NO. 88792				
ILLINOIS FED. AID PROJECT				