
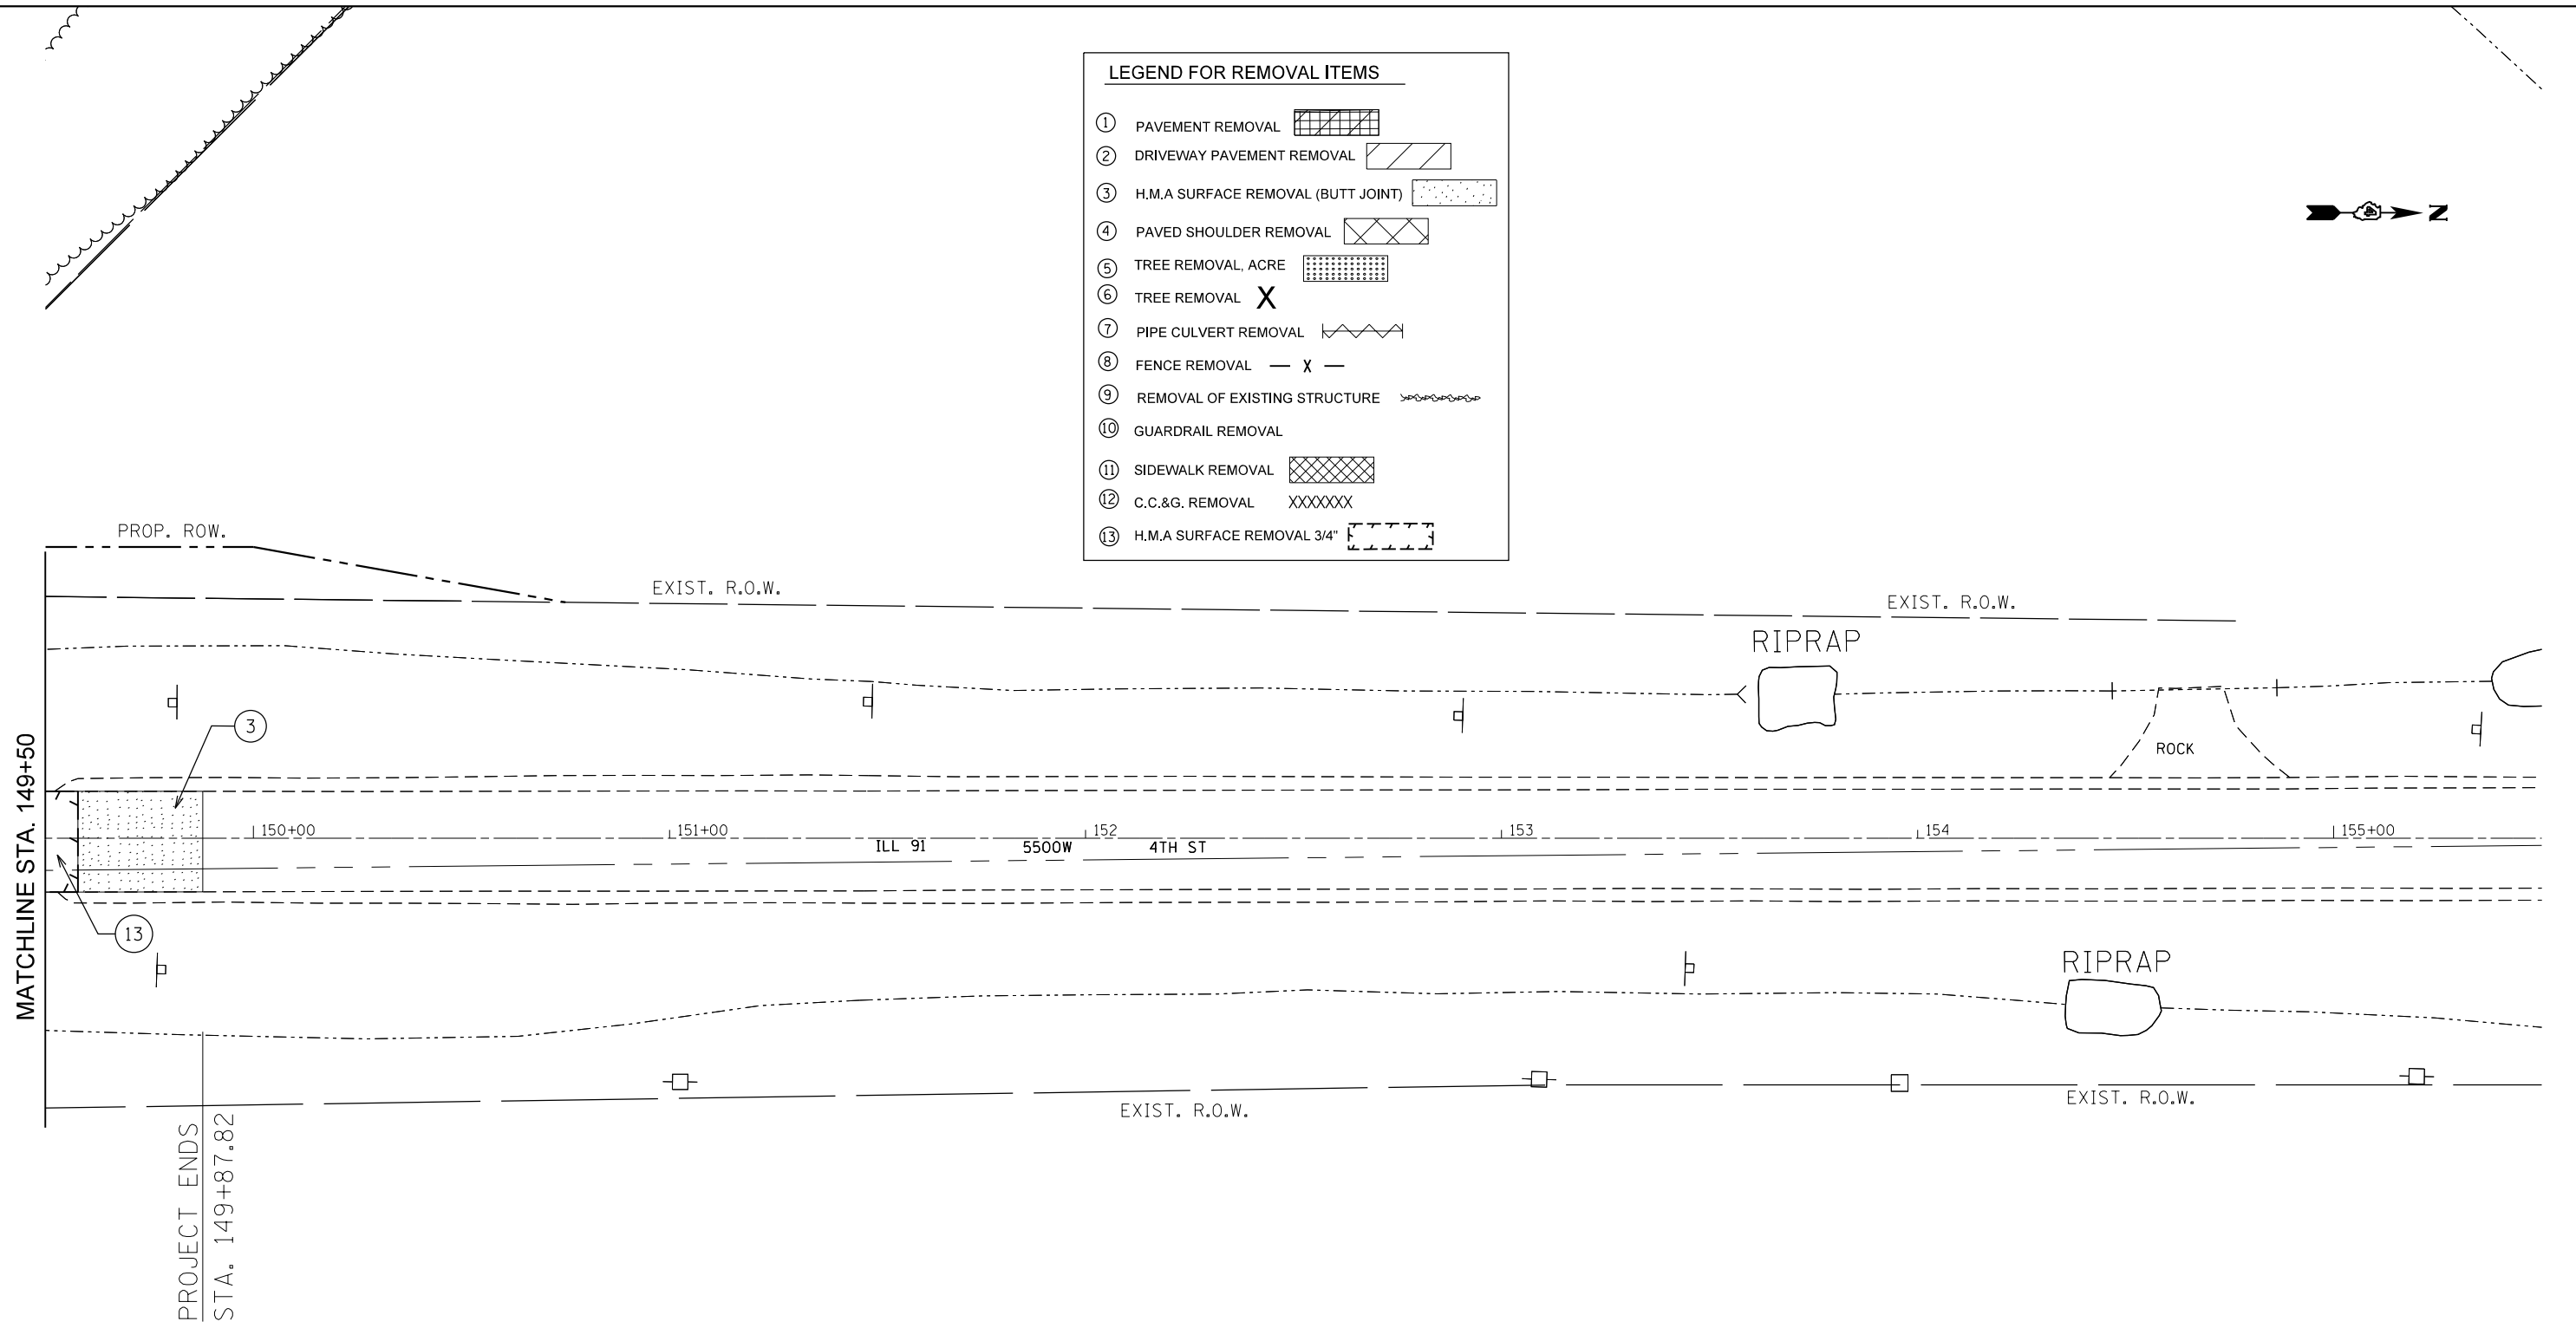


**LEGEND FOR REMOVAL ITEMS**

①	PAVEMENT REMOVAL	
②	DRIVEWAY PAVEMENT REMOVAL	
③	H.M.A SURFACE REMOVAL (BUTT JOINT)	
④	PAVED SHOULDER REMOVAL	
⑤	TREE REMOVAL, ACRE	
⑥	TREE REMOVAL	
⑦	PIPE CULVERT REMOVAL	
⑧	FENCE REMOVAL	
⑨	REMOVAL OF EXISTING STRUCTURE	
⑩	GUARDRAIL REMOVAL	
⑪	SIDEWALK REMOVAL	
⑫	C.C.&G. REMOVAL	
⑬	H.M.A SURFACE REMOVAL 3/4"	

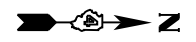

FILE NAME =	USER NAME = crespole	DESIGNED -	REVISED -	<b>STATE OF ILLINOIS DEPARTMENT OF TRANSPORTATION</b>	<b>IL RTE 91 REMOVAL PLANS</b>			F.A.S. RTE.	SECTION	COUNTY	TOTAL SHEETS	SHEET NO.
et:\pwork\pwork\crespole\d0330150\0488792-sht-removal1.dgn	PLOT SCALE = 40.0000' / in.	DRAWN -	REVISED -					1380	7W-1,RS-3	Peoria	617	75
	PLOT DATE = 8/15/2013	CHECKED -	REVISED -		SCALE:      SHEET NO.    OF    SHEETS    STA.            TO STA.			CONTRACT NO. 88792				
		DATE -	REVISED -		ILLINOIS FED. AID PROJECT							