
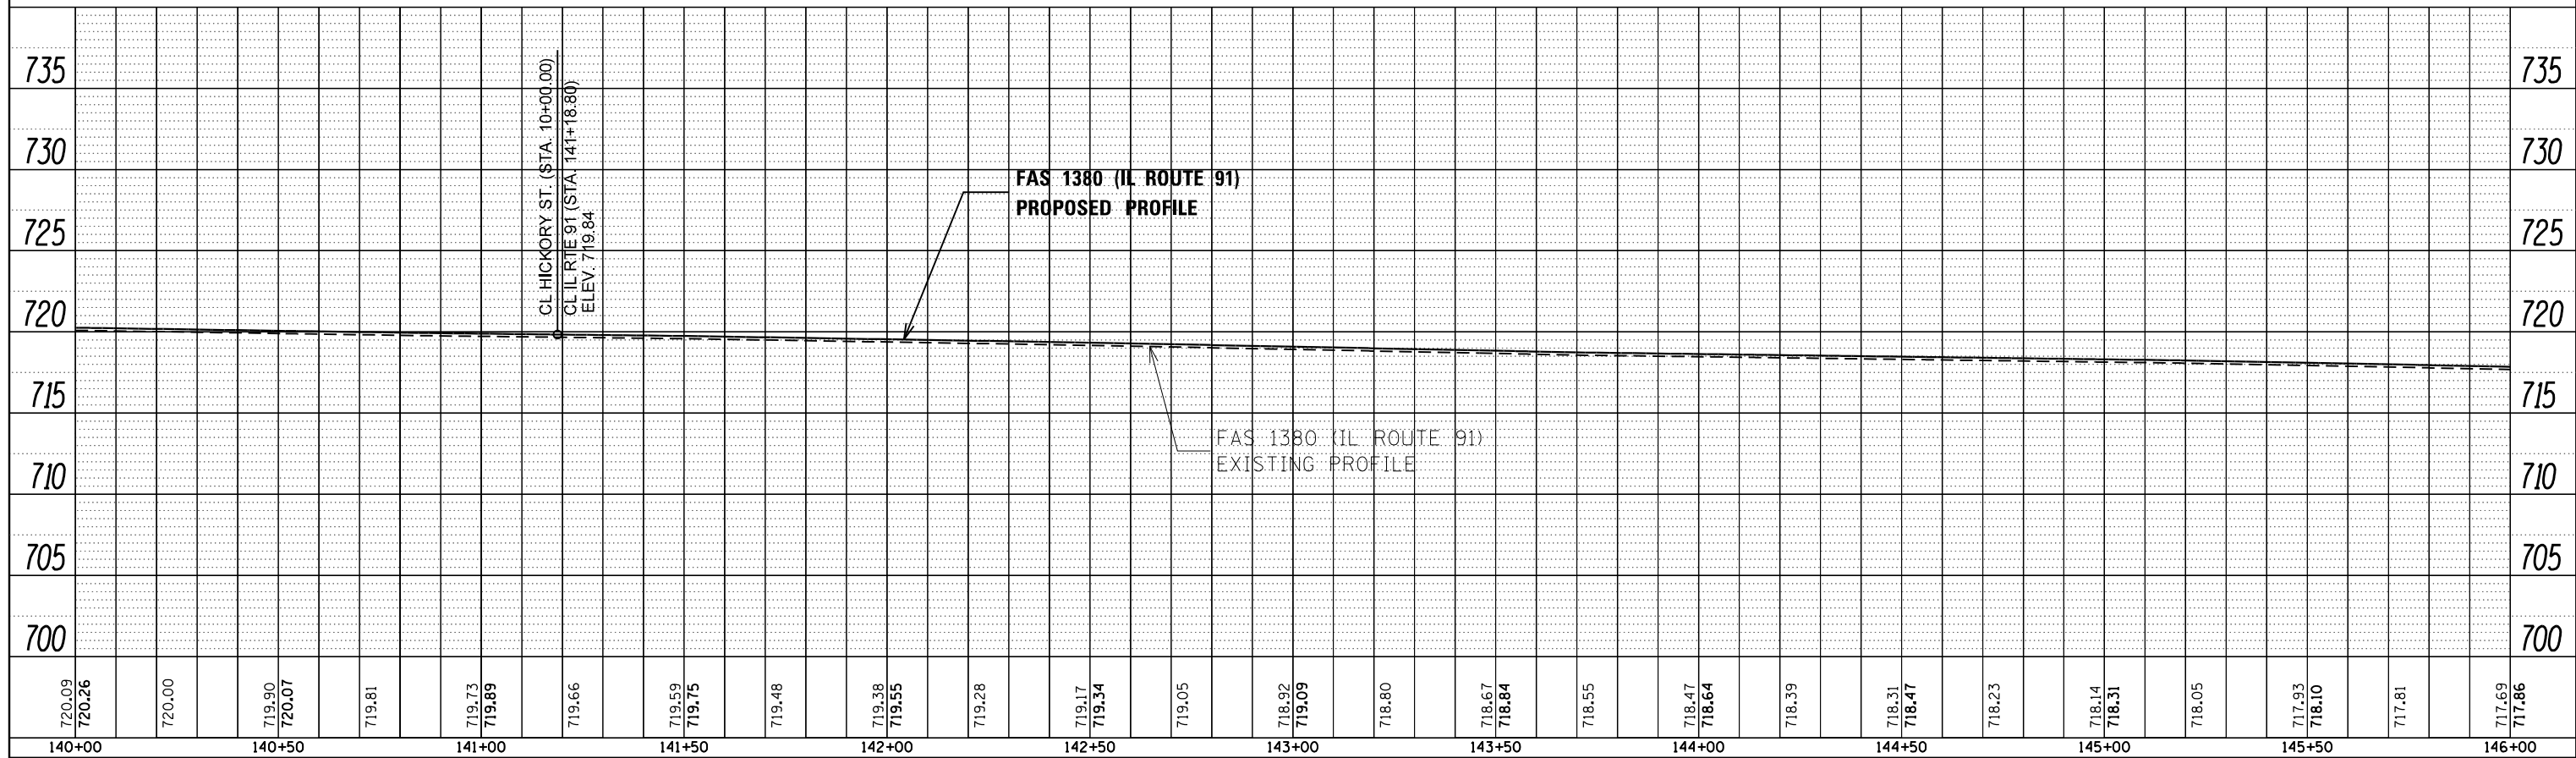


PLAN	SURVEYED	BY	DATE
	PLOTTED		
	ALIGNED		
	CHECKED		
	FILED		
	CARD FILE NAME		
	NO.		

PROFILE	SURVEYED	BY	DATE
	PLOTTED		
	GRADES CHECKED		
	STRUCTURE NOTATIONS CHECKED		
	NO.		

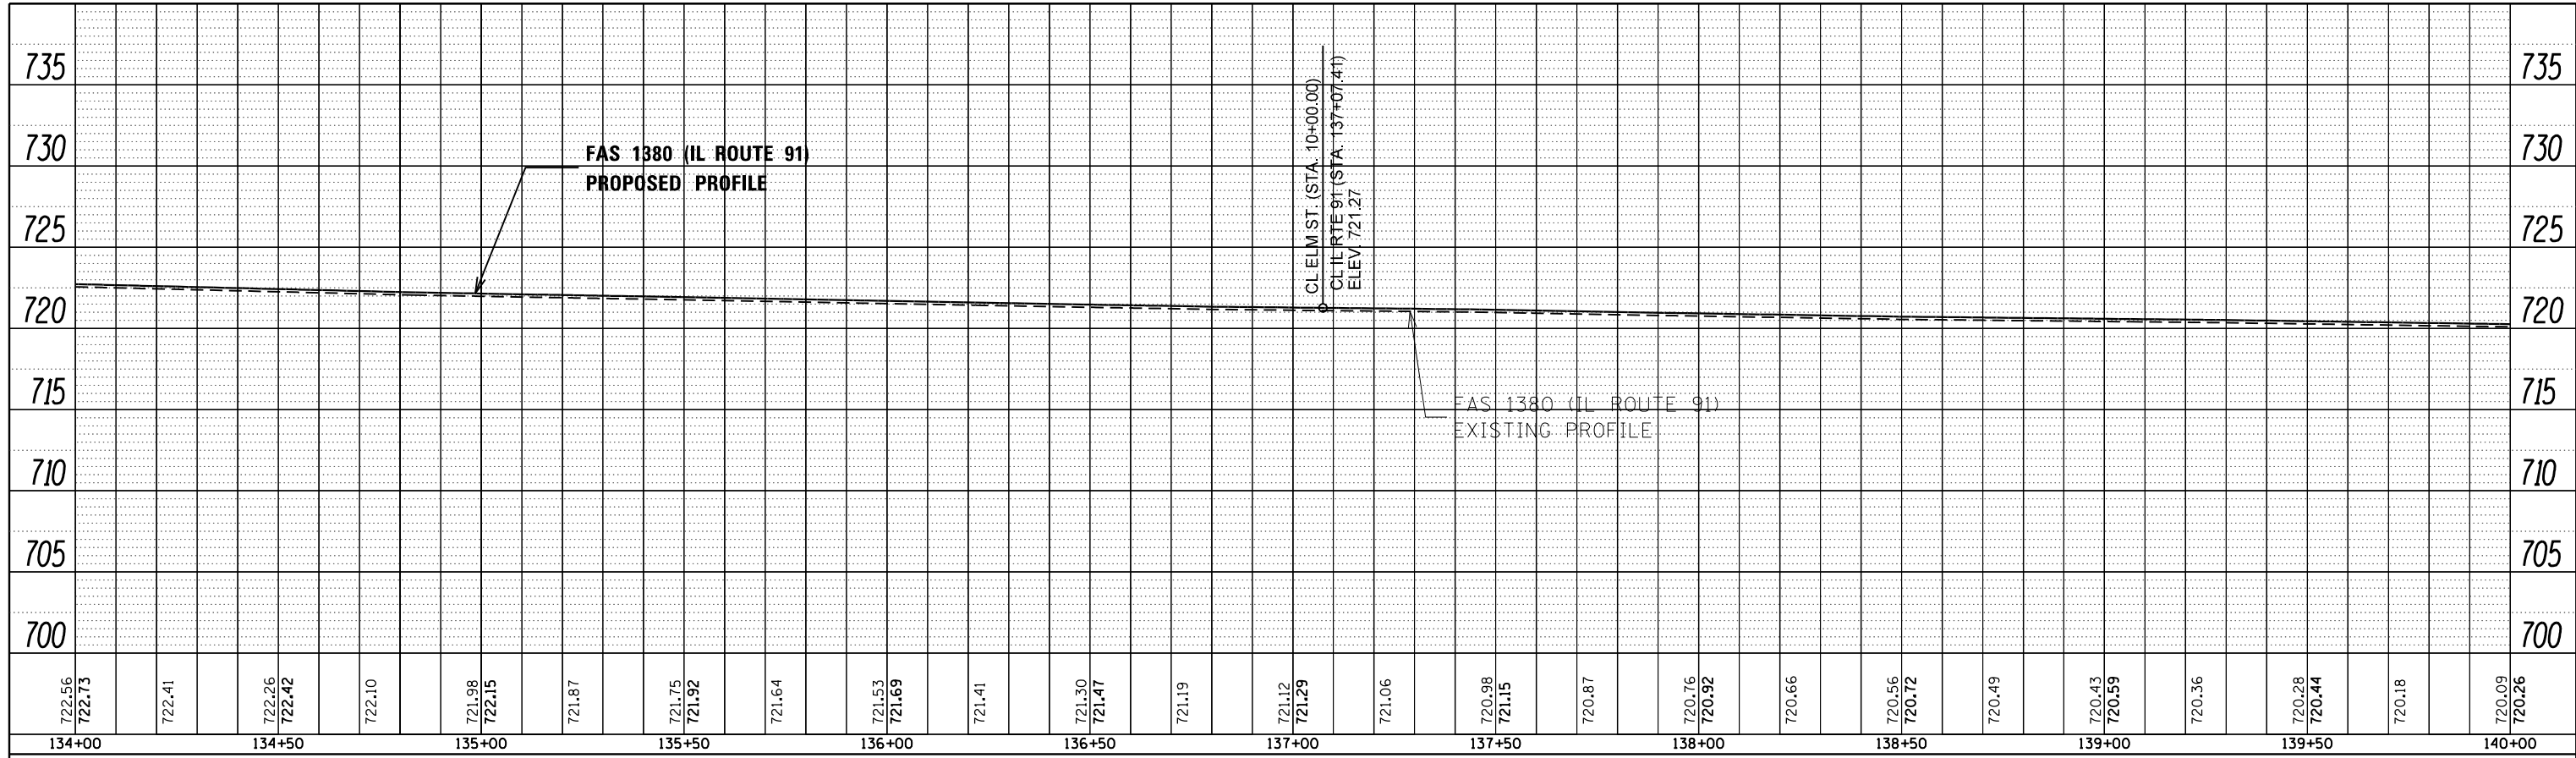

FILE NAME =	USER NAME = crespole	DESIGNED -	REVISED -	STATE OF ILLINOIS DEPARTMENT OF TRANSPORTATION	FAS 1380 IL ROUTE 91 PROFILE PLANS				F.A.S. RTE.	SECTION	COUNTY	TOTAL SHEETS	SHEET NO.
c:\pwork\pwork\crespole\0330150\04.88	92-SHT-IL 91 PROFILE1.dgn	DRAWN -	REVISED -						1380	7W-1,RS-3	Peoria	617	94
PLOT SCALE = 40.0000' / in.	CHECKED -	REVISED -	Default						CONTRACT NO. 88792				
PLOT DATE = 8/15/2013	DATE -	REVISED -	ILLINOIS FED. AID PROJECT										