


PLAN	SURVEYED	DATE
	PLOTTED	
	ALIGNED	
	CHECKED	
	FILE NAME	
	NO.	

PROFILE	SURVEYED	DATE
	PLOTTED	
	GRADES	
	CHECKED	
	STRUCTURE	
	NOTATIONS	
	CHPND	
	NO.	

POINT	STATION	ELEV.	OFFSET
A	9+78.51	726.36	40.24',LT
B	9+76.49	726.25	28.67',LT
C	9+70.19	726.14	18.76',LT
D	9+60.96	726.07	11.11',LT
E	9+49.09	726.13	9.51',LT
F	9+50.89	726.22	9.08',RT
G	9+62.56	726.12	10.55',RT
H	9+71.55	726.17	17.77',RT
I	9+78.02	726.56	27.28',RT
J	9+80.43	726.83	38.35',RT

POINT	STATION	ELEV.	OFFSET
A	10+19.23	726.37	40.02',LT
B	10+21.83	726.29	28.74',LT
C	10+28.50	726.15	19.28',LT
D	10+38.27	725.84	13.05',LT
E	10+49.67	725.43	10.99',LT
F	10+51.69	725.35	10.56',RT
G	10+40.03	725.83	12.98',RT
H	10+30.23	726.26	19.74',RT
I	10+23.83	726.66	29.78',RT
J	10+21.84	726.86	41.52',RT

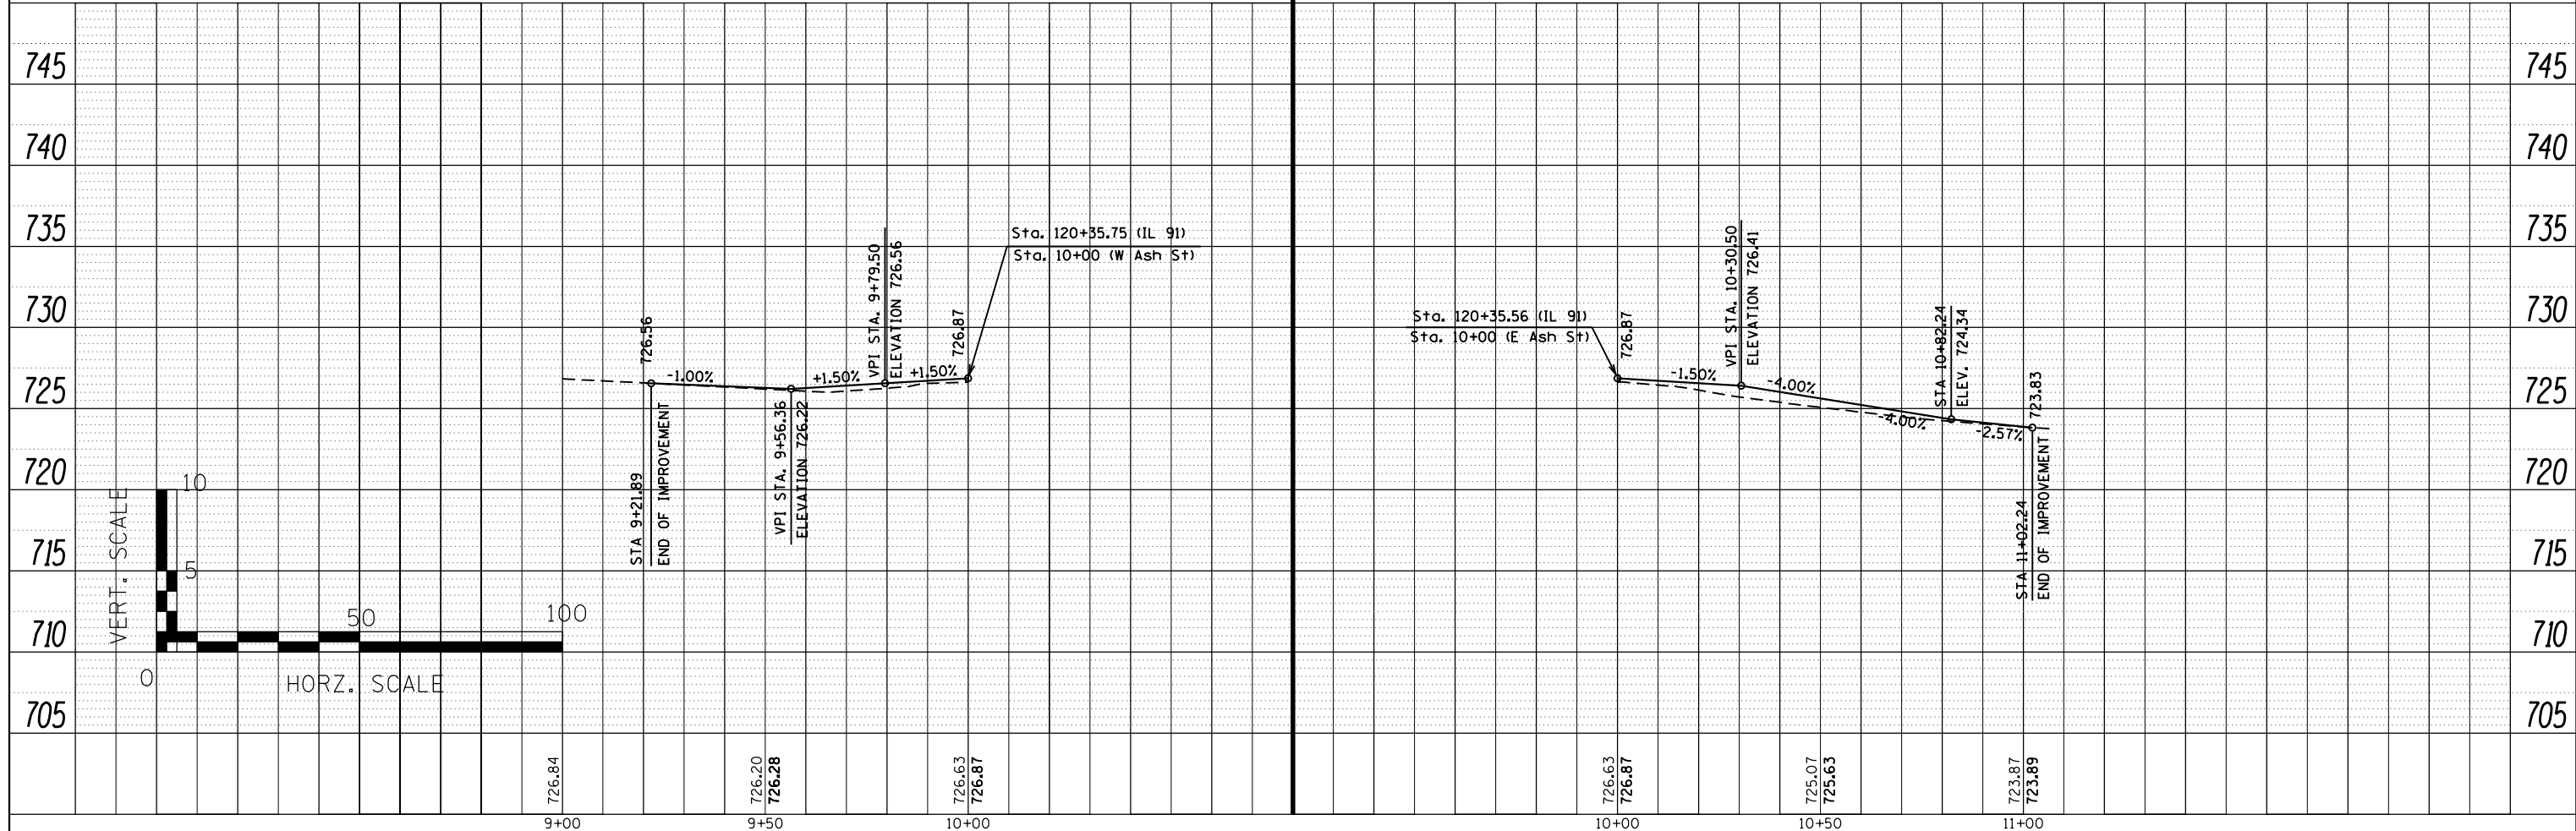

FILE NAME =	USER NAME = crespole	DESIGNED -	REVISED -
c:\pwork\pwork\crespole\0330150\048872-sht-int-details.dgn		DRAWN -	REVISED -
Default	PLOT SCALE = 40.0000' / in.	CHECKED -	REVISED -
	PLOT DATE = 8/15/2013	DATE -	REVISED -

**STATE OF ILLINOIS
DEPARTMENT OF TRANSPORTATION**

PLAN & PROFILE E ASH ST & W ASH ST			
SCALE:	SHEET	OF SHEETS	STA. TO STA.

F.A.S. RTE.	SECTION	COUNTY	TOTAL SHEETS	SHEET NO.
1380	7W-1,RS-3	Peoria	617	105
				CONTRACT NO. 88792
ILLINOIS FED. AID PROJECT				