


PLAN	SURVEYED	DATE
	PLOTTED	
	ALIGNED	
	CHECKED	
	FILE NAME	
	NO.	

PROFILE	SURVEYED	DATE
	PLOTTED	
	GRADES	
	CHECKED	
	STRUCTURE	
	NOTATIONS	
	CHPND	
	NO.	



W. BIRCH ST.

POINT	STATION	ELEV.	OFFSET
A	9+79.18	728.23	39.52',LT
B	9+76.97	728.17	27.96',LT
C	9+70.48	728.09	18.15',LT
D	9+61.10	728.05	10.67',LT
E	9+49.19	728.95	9.28',LT
F	9+50.52	728.85	10.13',RT
G	9+62.12	728.09	11.67',RT
H	9+71.19	728.77	19.07',RT
I	9+77.53	727.84	28.63',RT
J	9+79.82	727.80	39.88',RT

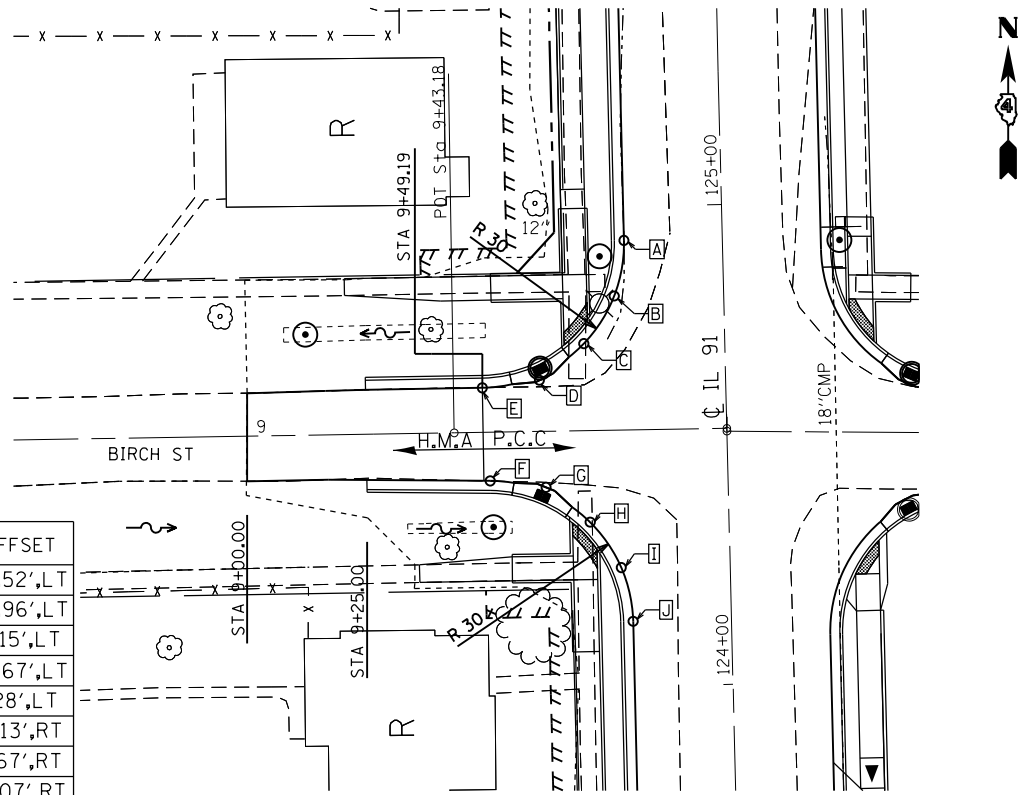

E. BIRCH ST.

POINT	STATION	ELEV.	OFFSET
A	10+19.30	728.22	38.01',LT
B	10+21.83	728.16	26.85',LT
C	10+28.36	727.77	17.46',LT
D	10+37.56	727.66	10.29',LT
E	10+49.15	727.69	9.28',LT
F	10+50.92	727.69	11.28',RT
G	10+39.12	727.60	13.05',RT
H	10+29.98	727.82	20.73',RT
I	10+23.78	727.83	30.66',RT
J	10+21.86	727.77	42.22',RT

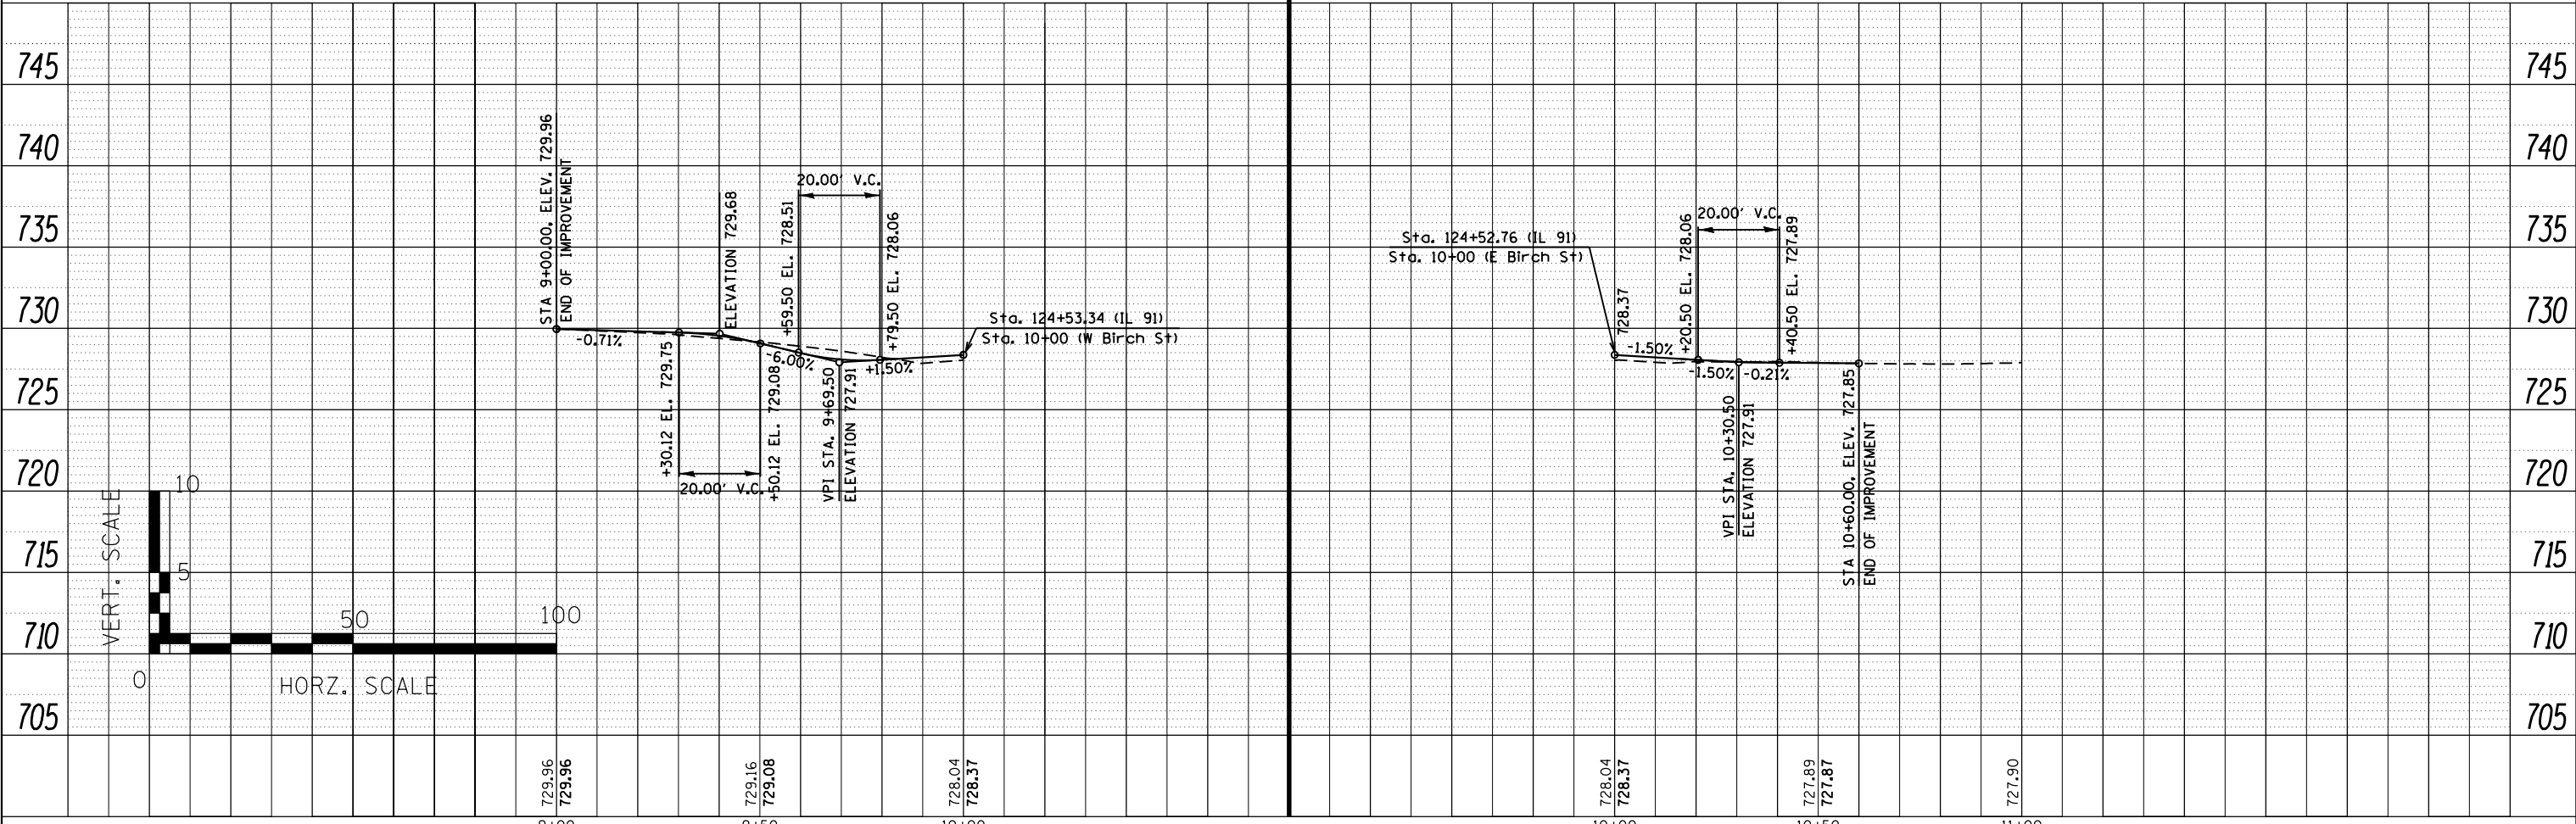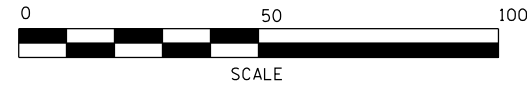

FILE NAME =	USER NAME = crespole	DESIGNED -	REVISED -
c:\pwork\pwork\crespole\d0330150\048872-sht-int-details.dgn		DRAWN -	REVISED -
Default	PLOT SCALE = 40.0000' / in.	CHECKED -	REVISED -
	PLOT DATE = 8/15/2013	DATE -	REVISED -

STATE OF ILLINOIS  
DEPARTMENT OF TRANSPORTATION

PLAN & PROFILE			
E BIRCH ST & W BIRCH ST			
SCALE:	SHEET	OF SHEETS	STA. TO STA.

F.A.S. RTE.	SECTION	COUNTY	TOTAL SHEETS	SHEET NO.
1380	7W-1,RS-3	Peoria	617	106
CONTRACT NO. 88792			ILLINOIS FED. AID PROJECT	