
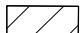



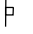

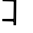

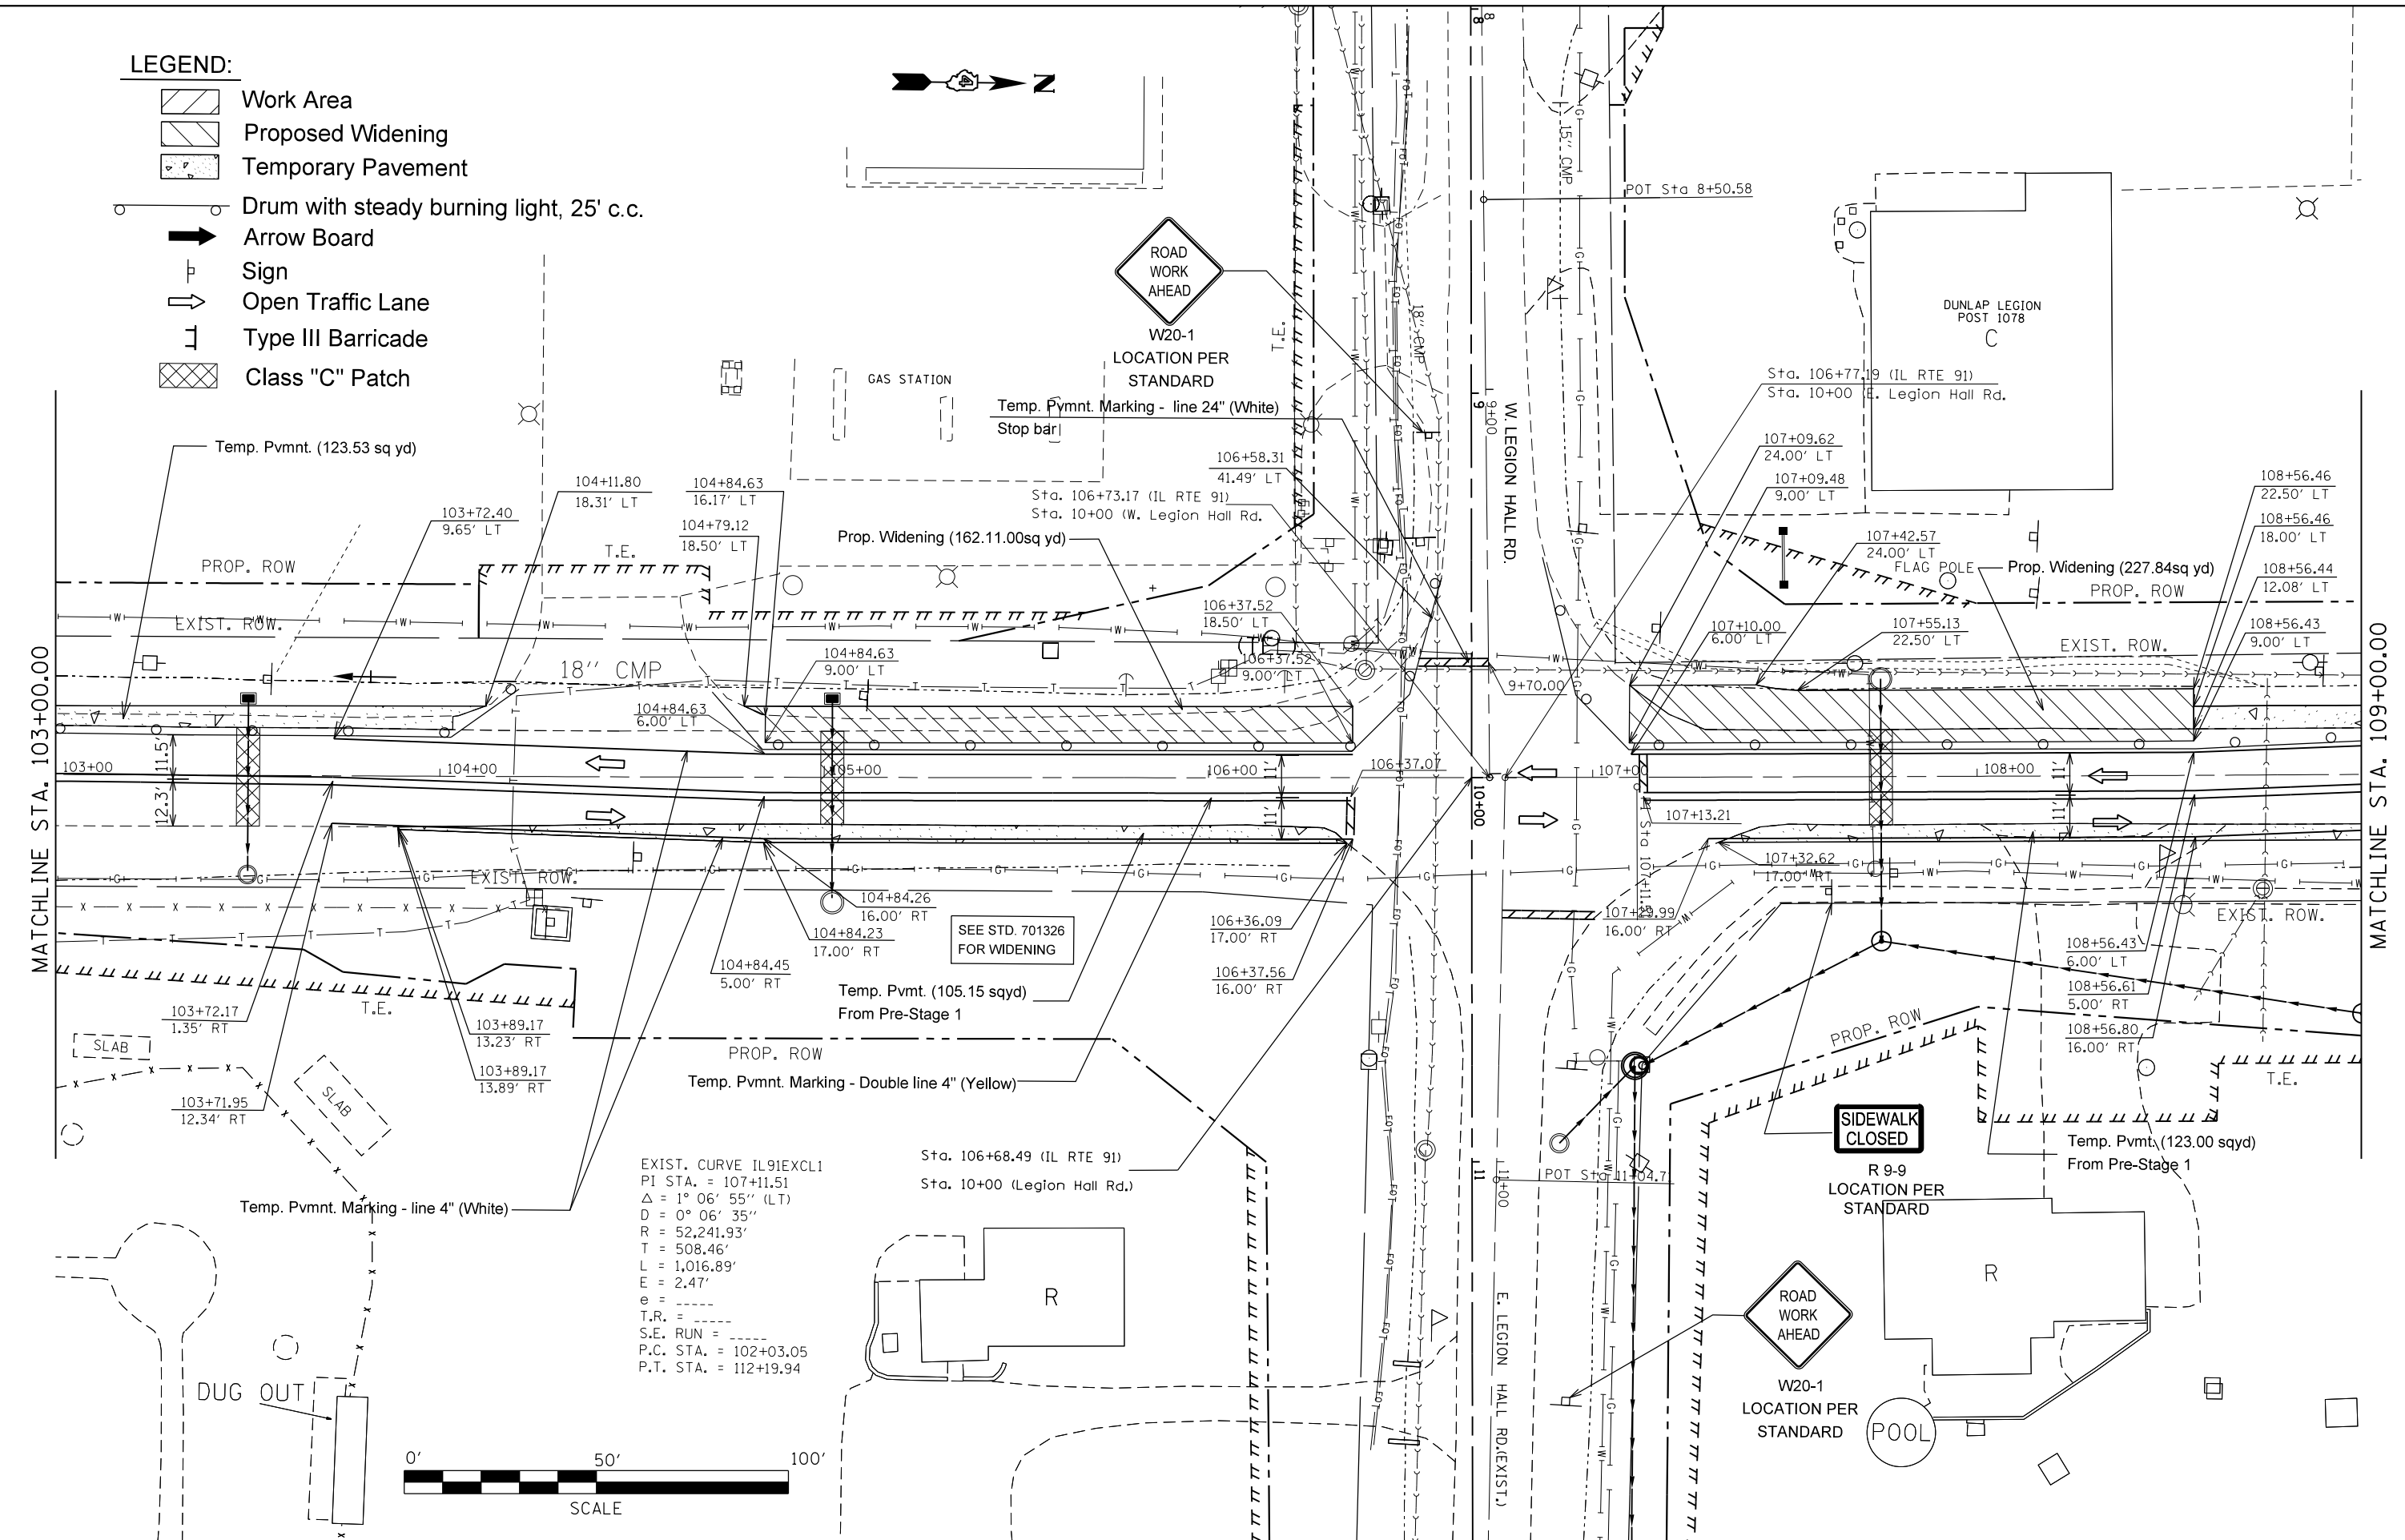
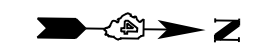
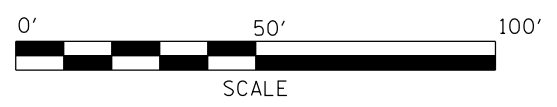


**LEGEND:**

-  Work Area
-  Proposed Widening
-  Temporary Pavement
-  Drum with steady burning light, 25' c.c.
-  Arrow Board
-  Sign
-  Open Traffic Lane
-  Type III Barricade
-  Class "C" Patch

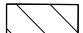

EXIST. CURVE IL91EXCL1  
 PI STA. = 107+11.51  
 $\Delta = 1^\circ 06' 55''$  (LT)  
 $D = 0^\circ 06' 35''$   
 $R = 52,241.93'$   
 $T = 508.46'$   
 $L = 1,016.89'$   
 $E = 2.47'$   
 $e = \text{---}$   
 $T.R. = \text{---}$   
 $S.E. \text{ RUN} = \text{---}$   
 $P.C. \text{ STA.} = 102+03.05$   
 $P.T. \text{ STA.} = 112+19.94$



FILE NAME =	USER NAME = crespole	DESIGNED -	REVISED -
et:\pw_work\pwidot\crespole\d0348685\1048792-SHT-STAGE1.DGN		DRAWN -	REVISED -
Default	PLOT SCALE = 40.0000' / in.	CHECKED -	REVISED -
	PLOT DATE = 8/15/2013	DATE -	REVISED -

**STATE OF ILLINOIS  
 DEPARTMENT OF TRANSPORTATION**

**TRAFFIC CONTROL PLANS  
 STAGE 1**

SCALE:	SHEET	OF	SHEETS	STA.	TO	STA.
--------	-------	----	--------	------	----	------

F.A.S. RTE.	SECTION	COUNTY	TOTAL SHEETS	SHEET NO.
1380	7W-1,RS-3	Peoria	617	136
CONTRACT NO. 88792				
ILLINOIS FED. AID PROJECT				