
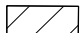



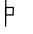

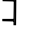

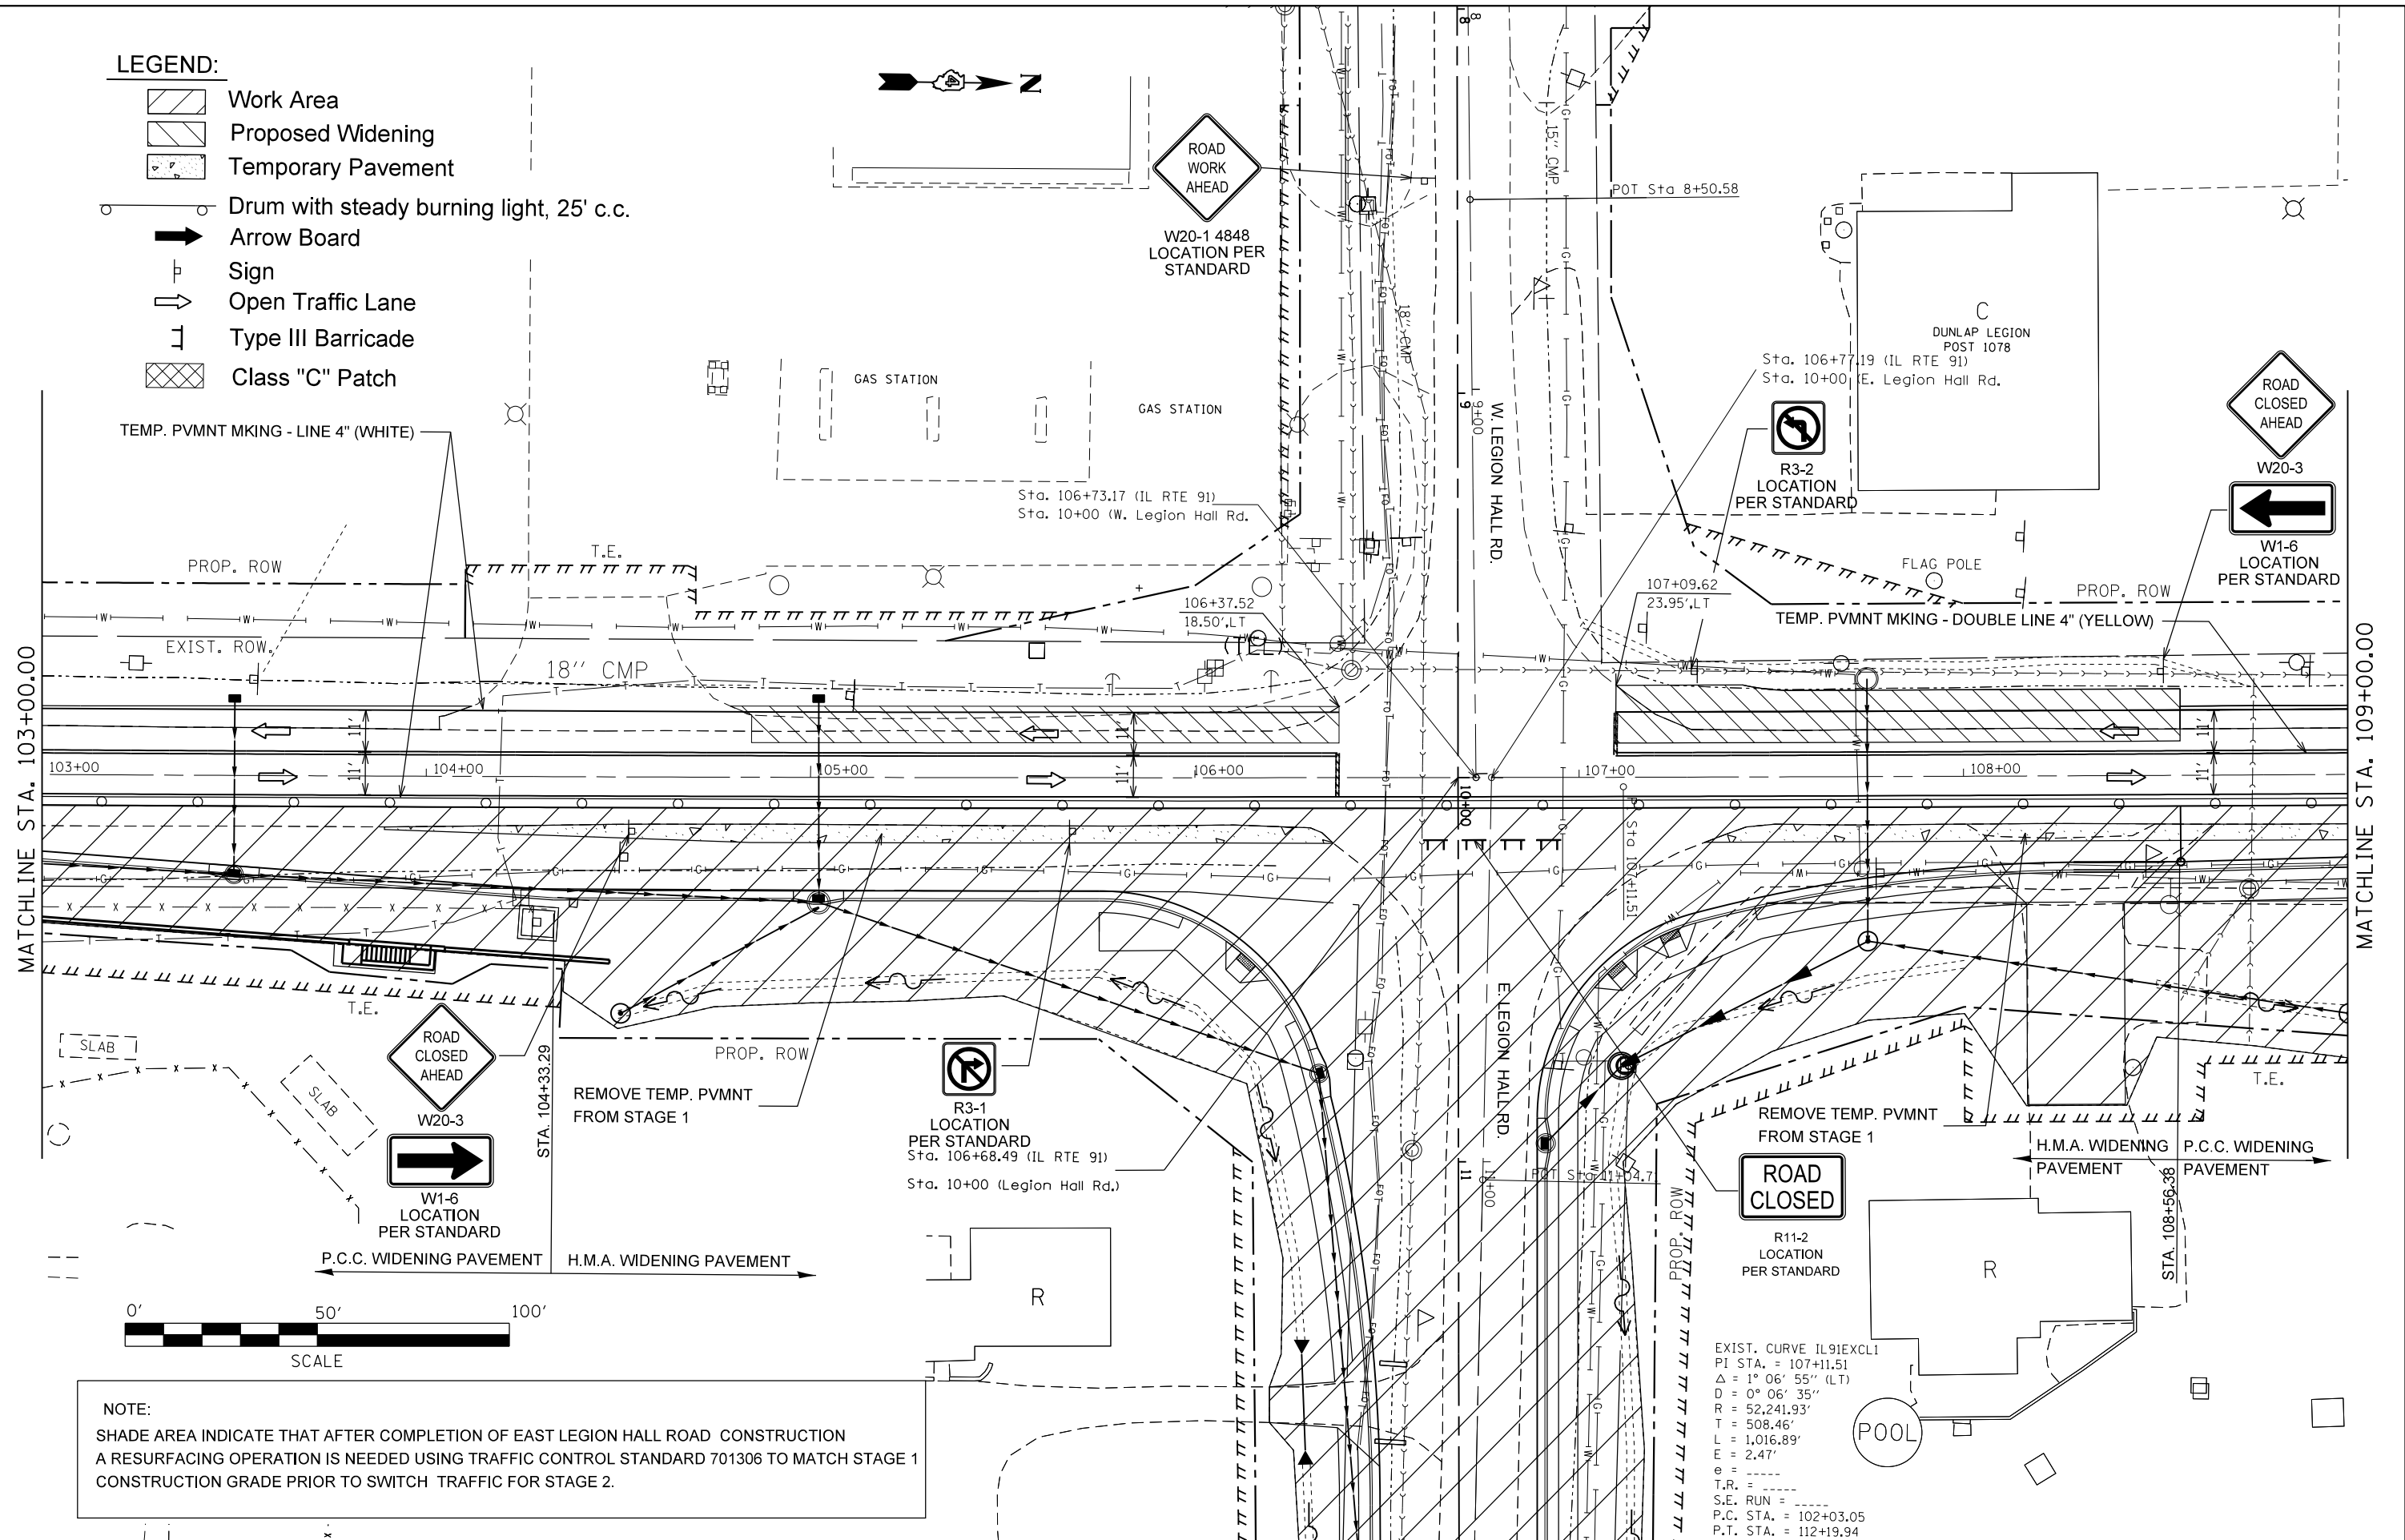


LEGEND:

-  Work Area
-  Proposed Widening
-  Temporary Pavement
-  Drum with steady burning light, 25' c.c.
-  Arrow Board
-  Sign
-  Open Traffic Lane
-  Type III Barricade
-  Class "C" Patch

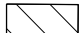

TEMP. PVMNT MKING - LINE 4" (WHITE)

PROP. ROW


EXIST. ROW

T.E.

18" CMP

MATCHLINE STA. 103+00.00

MATCHLINE STA. 109+00.00

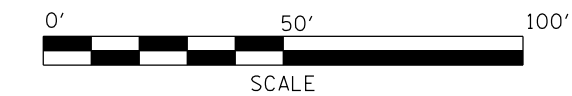

NOTE:
SHADE AREA INDICATE THAT AFTER COMPLETION OF EAST LEGION HALL ROAD CONSTRUCTION A RESURFACING OPERATION IS NEEDED USING TRAFFIC CONTROL STANDARD 701306 TO MATCH STAGE 1 CONSTRUCTION GRADE PRIOR TO SWITCH TRAFFIC FOR STAGE 2.

EXIST. CURVE IL91EXCL1
PI STA. = 107+11.51
Δ = 1° 06' 55" (LT)
D = 0° 06' 35"
R = 52,241.93'
T = 508.46'
L = 1,016.89'
E = 2.47'
e = -----
T.R. = -----
S.E. RUN = -----
P.C. STA. = 102+03.05
P.T. STA. = 112+19.94

FILE NAME =	USER NAME = crespole	DESIGNED -	REVISED -
et:\pw_work\p\midot\crespole\d0348685\1048792-SHT-STAGE2.DGN		DRAWN -	REVISED -
Default	PLOT SCALE = 40.0000' / in.	CHECKED -	REVISED -
	PLOT DATE = 8/15/2013	DATE -	REVISED -

**STATE OF ILLINOIS
DEPARTMENT OF TRANSPORTATION**

**TRAFFIC CONTROL PLANS
STAGE 2**

SCALE: SHEET OF SHEETS STA. TO STA.

F.A.S. RTE.	SECTION	COUNTY	TOTAL SHEETS	SHEET NO.
1380	7W-1,RS-3	Peoria	617	147
CONTRACT NO. 88792			ILLINOIS FED. AID PROJECT	