


ELEVATION

Panels 1-3

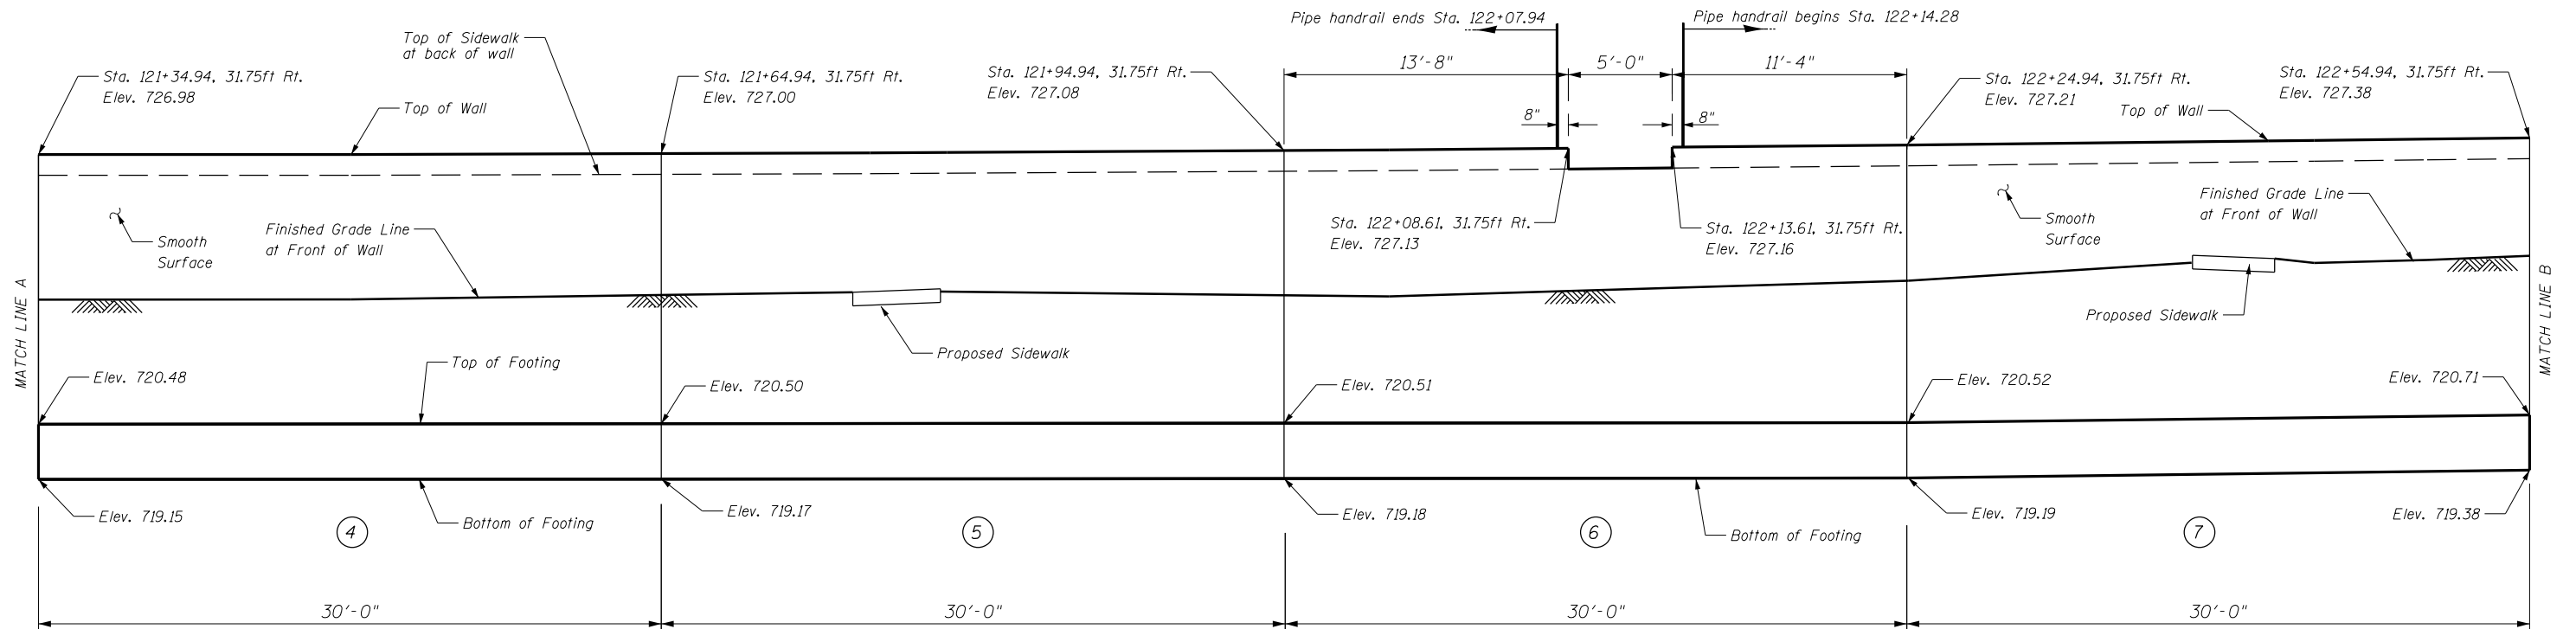

ELEVATION

Panels 4-7

FILE NAME =	USER NAME = crespole	DESIGNED -	REVISED -
c:\pwork\pwork\pwork\crespole\d0330150\0488792-sht-details.dgn		DRAWN -	REVISED -
Default	PLOT SCALE = 40.0000' / in.	CHECKED -	REVISED -
	PLOT DATE = 8/15/2013	DATE -	REVISED -

**STATE OF ILLINOIS
DEPARTMENT OF TRANSPORTATION**

**WALL ELEVATION PLANS
RT. STA. 120 + 54.94 - 122 + 54.94**

SCALE: SHEET 3 OF 9 SHEETS STA. TO STA.

F.A.S. RTE.	SECTION	COUNTY	TOTAL SHEETS	SHEET NO.
1380	7W-1,RS-3	Peoria	617	314
CONTRACT NO. 88792				
ILLINOIS FED. AID PROJECT				