

**GENERAL NOTES**


1. Reinforcement bars shall conform to the requirements of ASTM A 706 Gr 60.
2. Reinforcement bars designated (E) shall be epoxy coated.
3. All construction joints shall be bonded..

**INDEX OF SHEETS**

1. General Plan & Elevation
2. General Notes & Wall Facing Section Panel 1-4
3. Wall Detail Panel 1-4

**TOTAL BILL OF MATERIAL**

Item	Unit	Total
Reinforcement Bars, Epoxy Coated	Pound	3,098
Concrete Structure	Cu. Yd.	43.50
Pipe Handrail	Foot	99.0

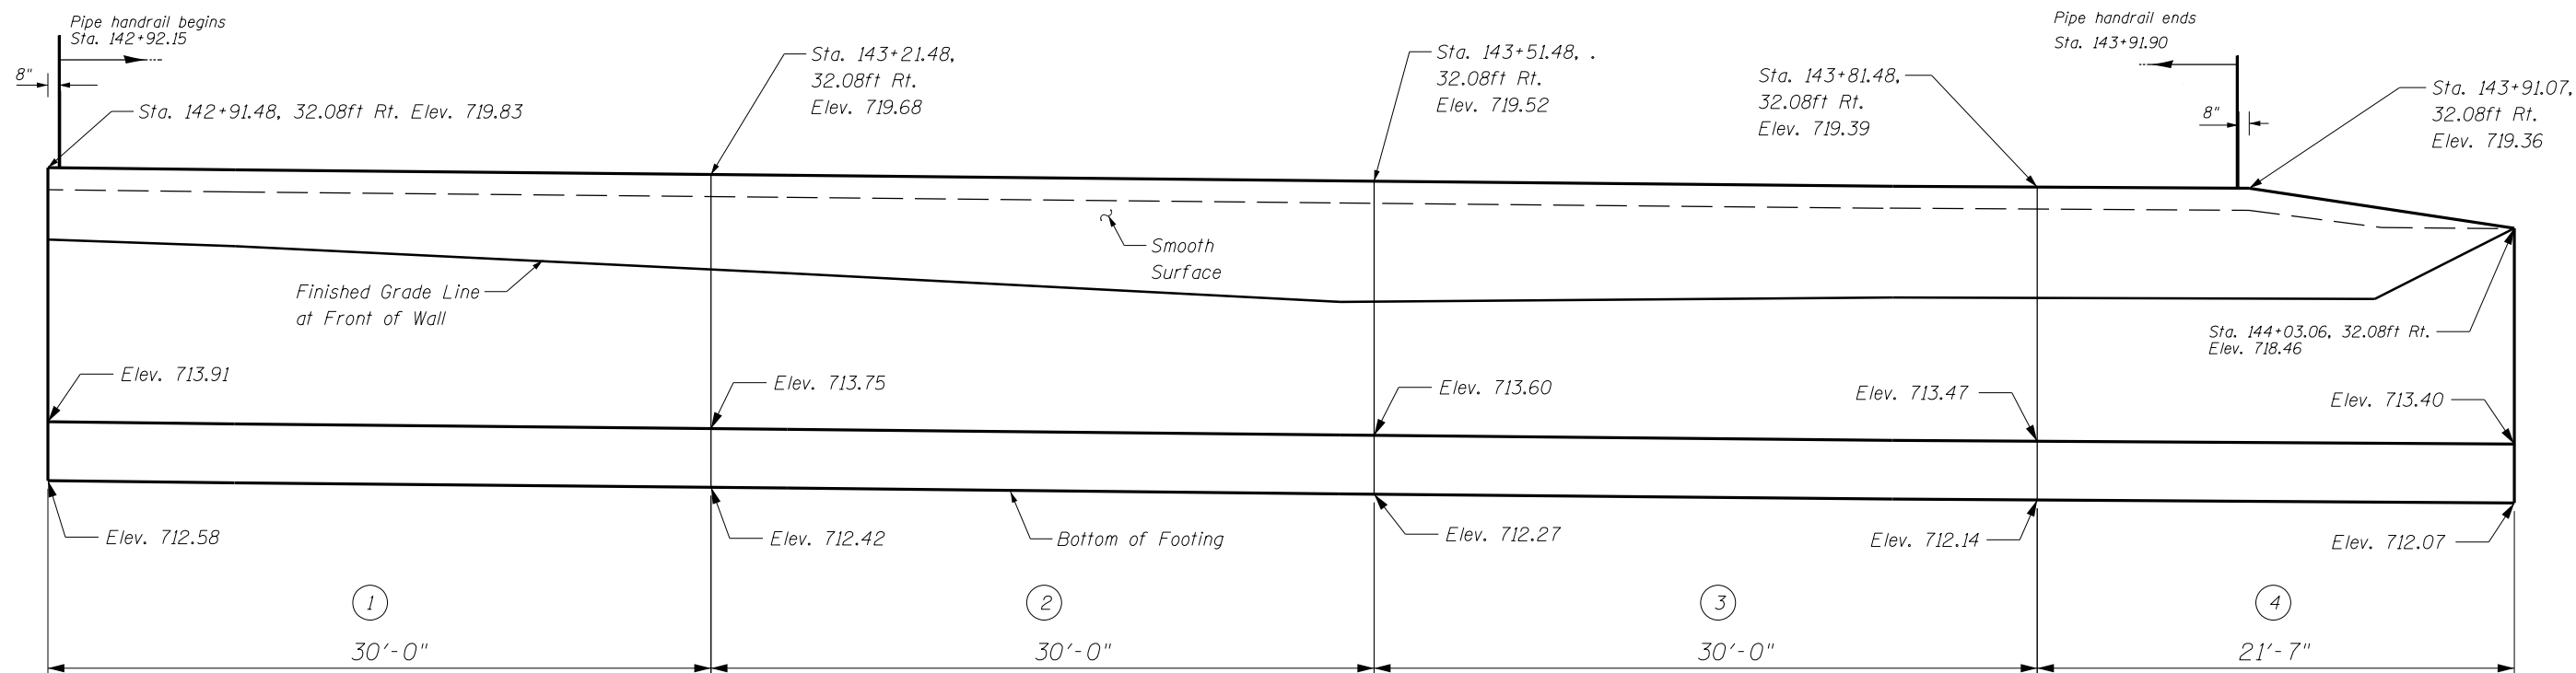

**ELEVATION**

Panels 1-4

FILE NAME =	USER NAME = crespole	DESIGNED -	REVISED -	<b>STATE OF ILLINOIS DEPARTMENT OF TRANSPORTATION</b>	<b>GENERAL NOTES &amp; WALL ELEVATION RT. STA. 142 + 91.48 - 144 + 03.06</b>	F.A.S. RTE.	SECTION	COUNTY	TOTAL SHEETS	SHEET NO.	
Default	PLOT SCALE = 40.0000' / in.	DRAWN -	REVISED -			1380	7W-1,RS-3	Peoria	617	328	
	PLOT DATE = 8/15/2013	CHECKED -	REVISED -			<b>CONTRACT NO. 88792</b>					
		DATE -	REVISED -			ILLINOIS FED. AID PROJECT					