


DATE	
BY	
SURVEYED	
PLOTTED	
TEMPLATE	
AREAS	
CHECKED	
FINAL SURVEY	
NOTE BOOK	
NO.	

DATE	
BY	
SURVEYED	
PLOTTED	
TEMPLATE	
AREAS	
CHECKED	
ORIGINAL SURVEY	
NOTE BOOK	
NO.	

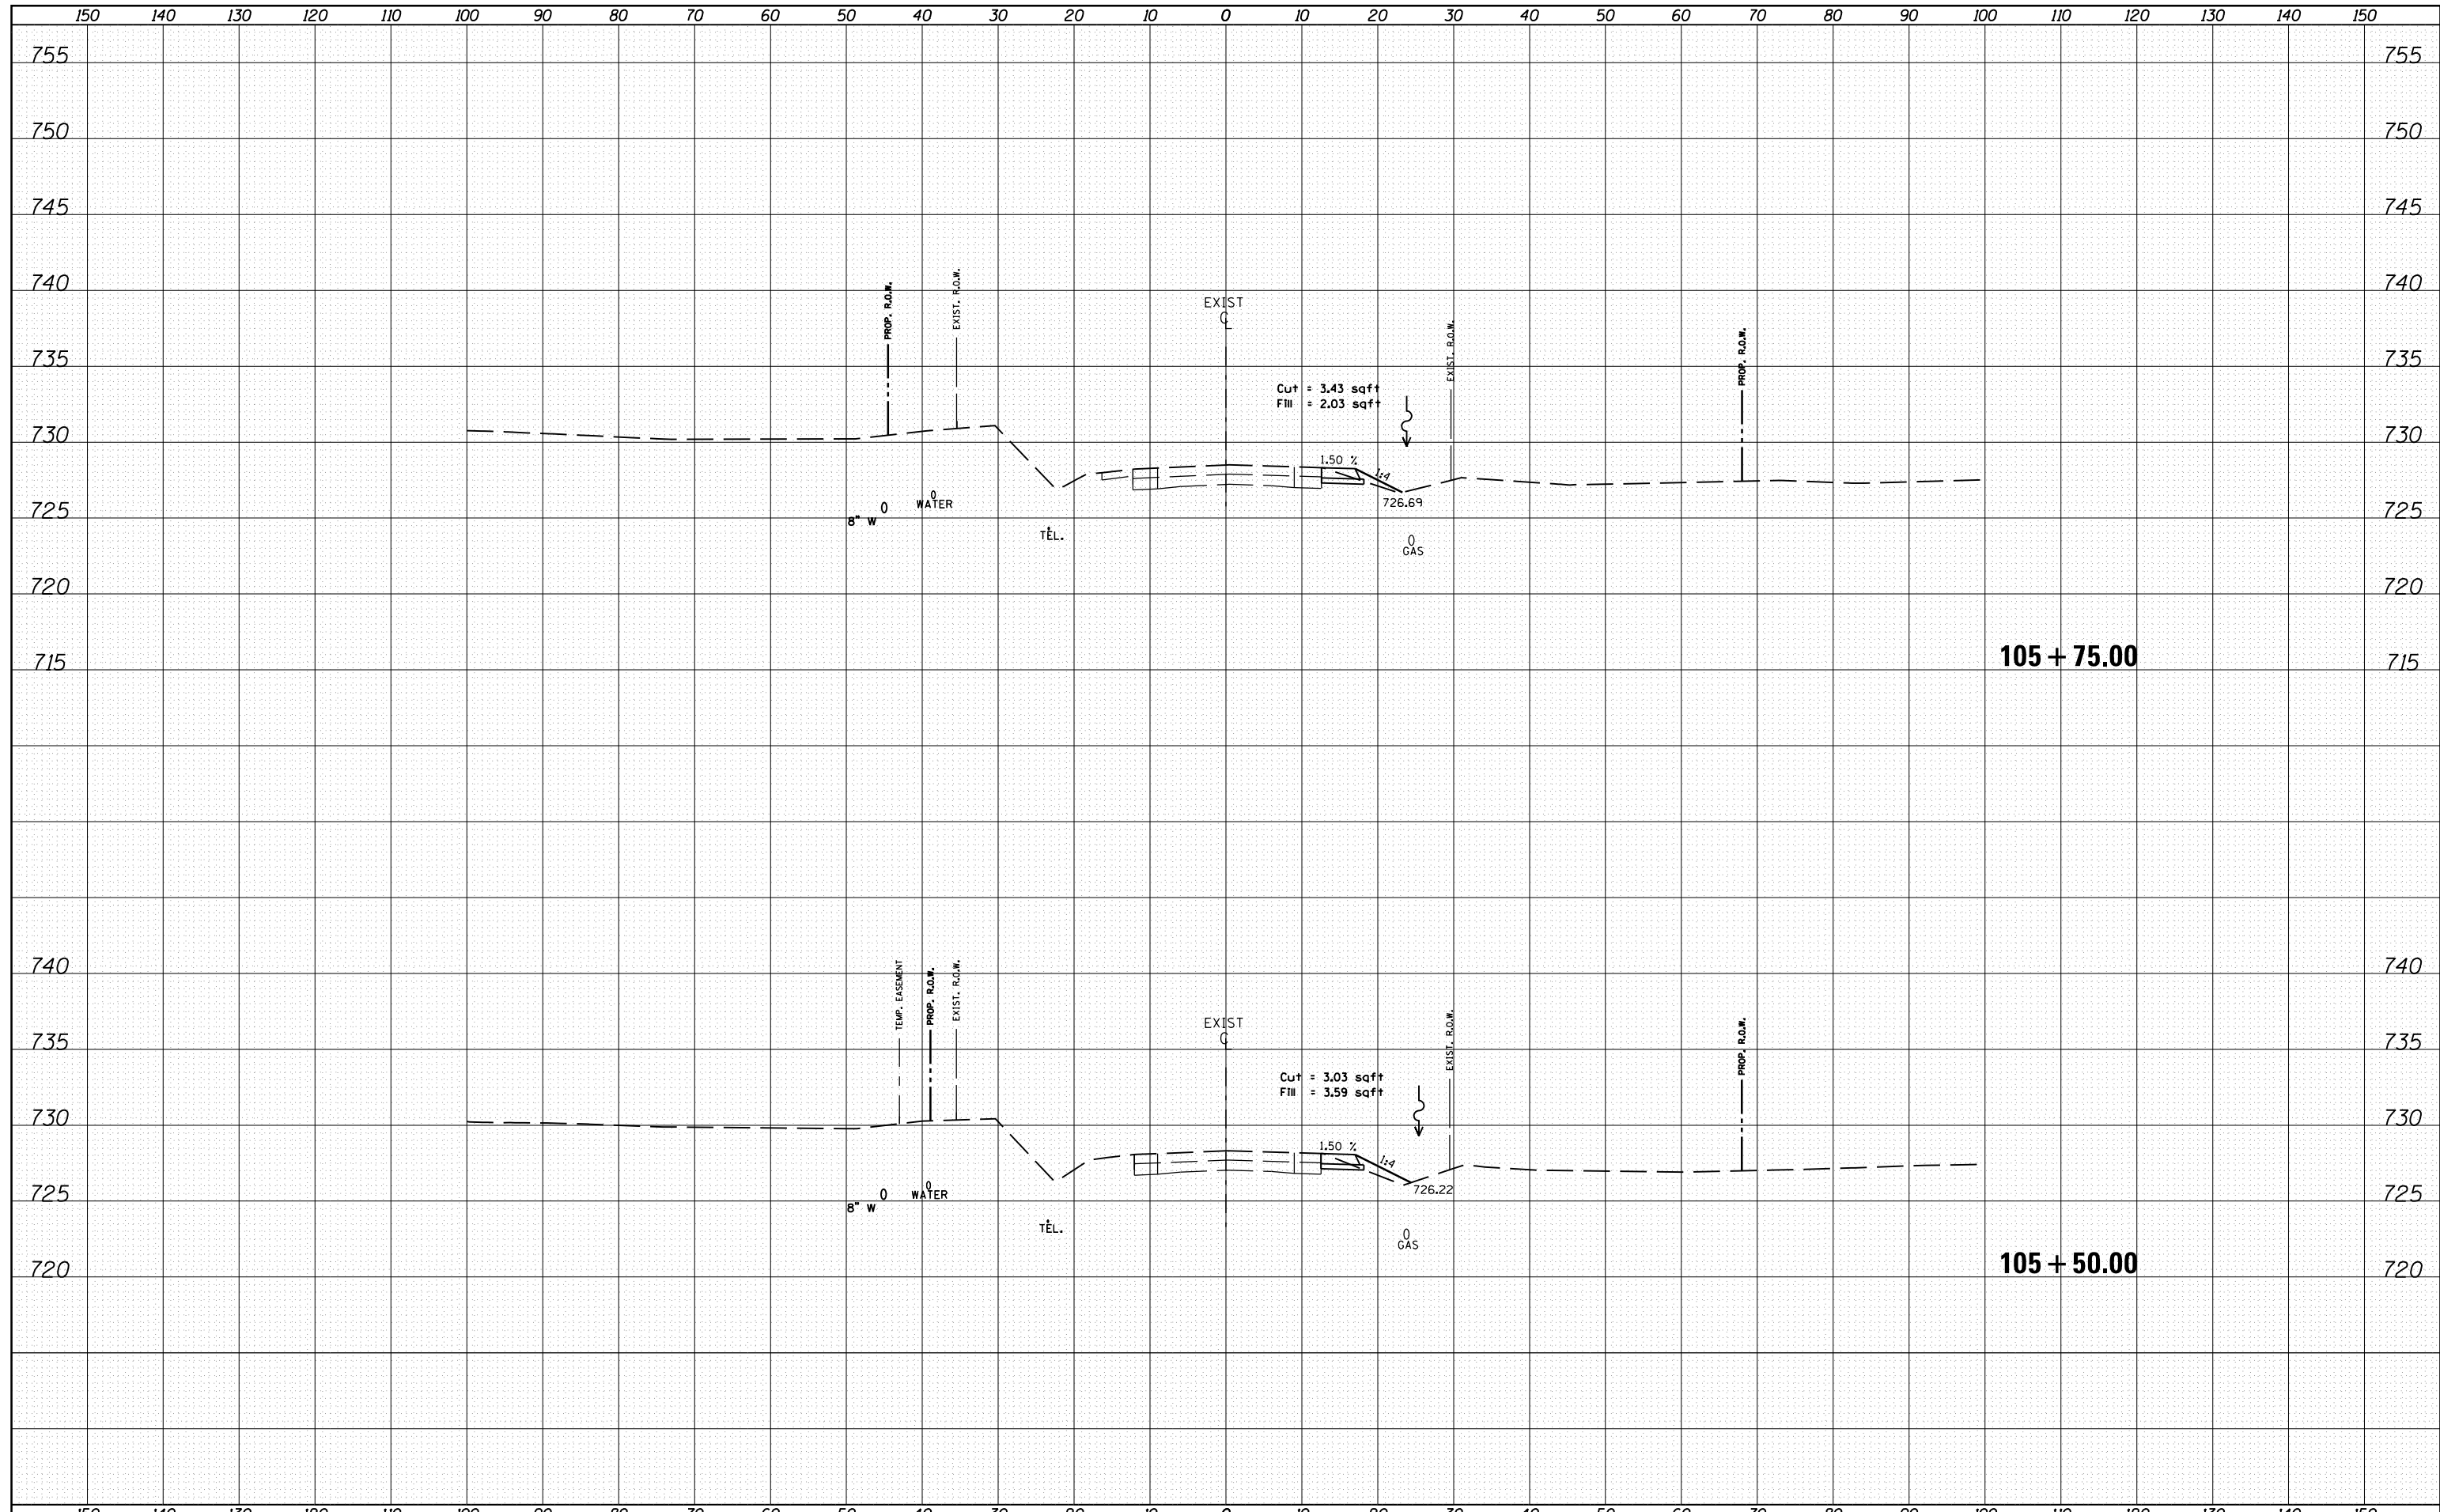

FILE NAME =	USER NAME = crespole	DESIGNED -	REVISÉ -	STATE OF ILLINOIS DEPARTMENT OF TRANSPORTATION	PRE-STAGE 1A CROSS SECTION		F.A.S. RTE.	SECTION	COUNTY	TOTAL SHEETS	SHEET NO.
c:\pw_work\pwidot\crespole\10330150\prestage 1 sheet.dgn	PLOT SCALE = 20.0000' / in.	DRAWN -	REVISÉ -				1380	7W-1,RS-3	Peoria	617	371
Default	PLOT DATE = 8/15/2013	CHECKED -	REVISÉ -		SCALE: SHEET OF SHEETS STA. 105+50.00 TO STA. 105+75.00		CONTRACT NO. 88792				
		DATE -	REVISÉ -		ILLINOIS FED. AID PROJECT						