


DATE	
BY	
FINAL SURVEY	
SURVEYED	
PLOTTED	
TEMPLATE	
NOTE BOOK	
AREAS CHECKED	
NO.	

DATE	
BY	
ORIGINAL SURVEY	
SURVEYED	
PLOTTED	
TEMPLATE	
NOTE BOOK	
AREAS CHECKED	
NO.	

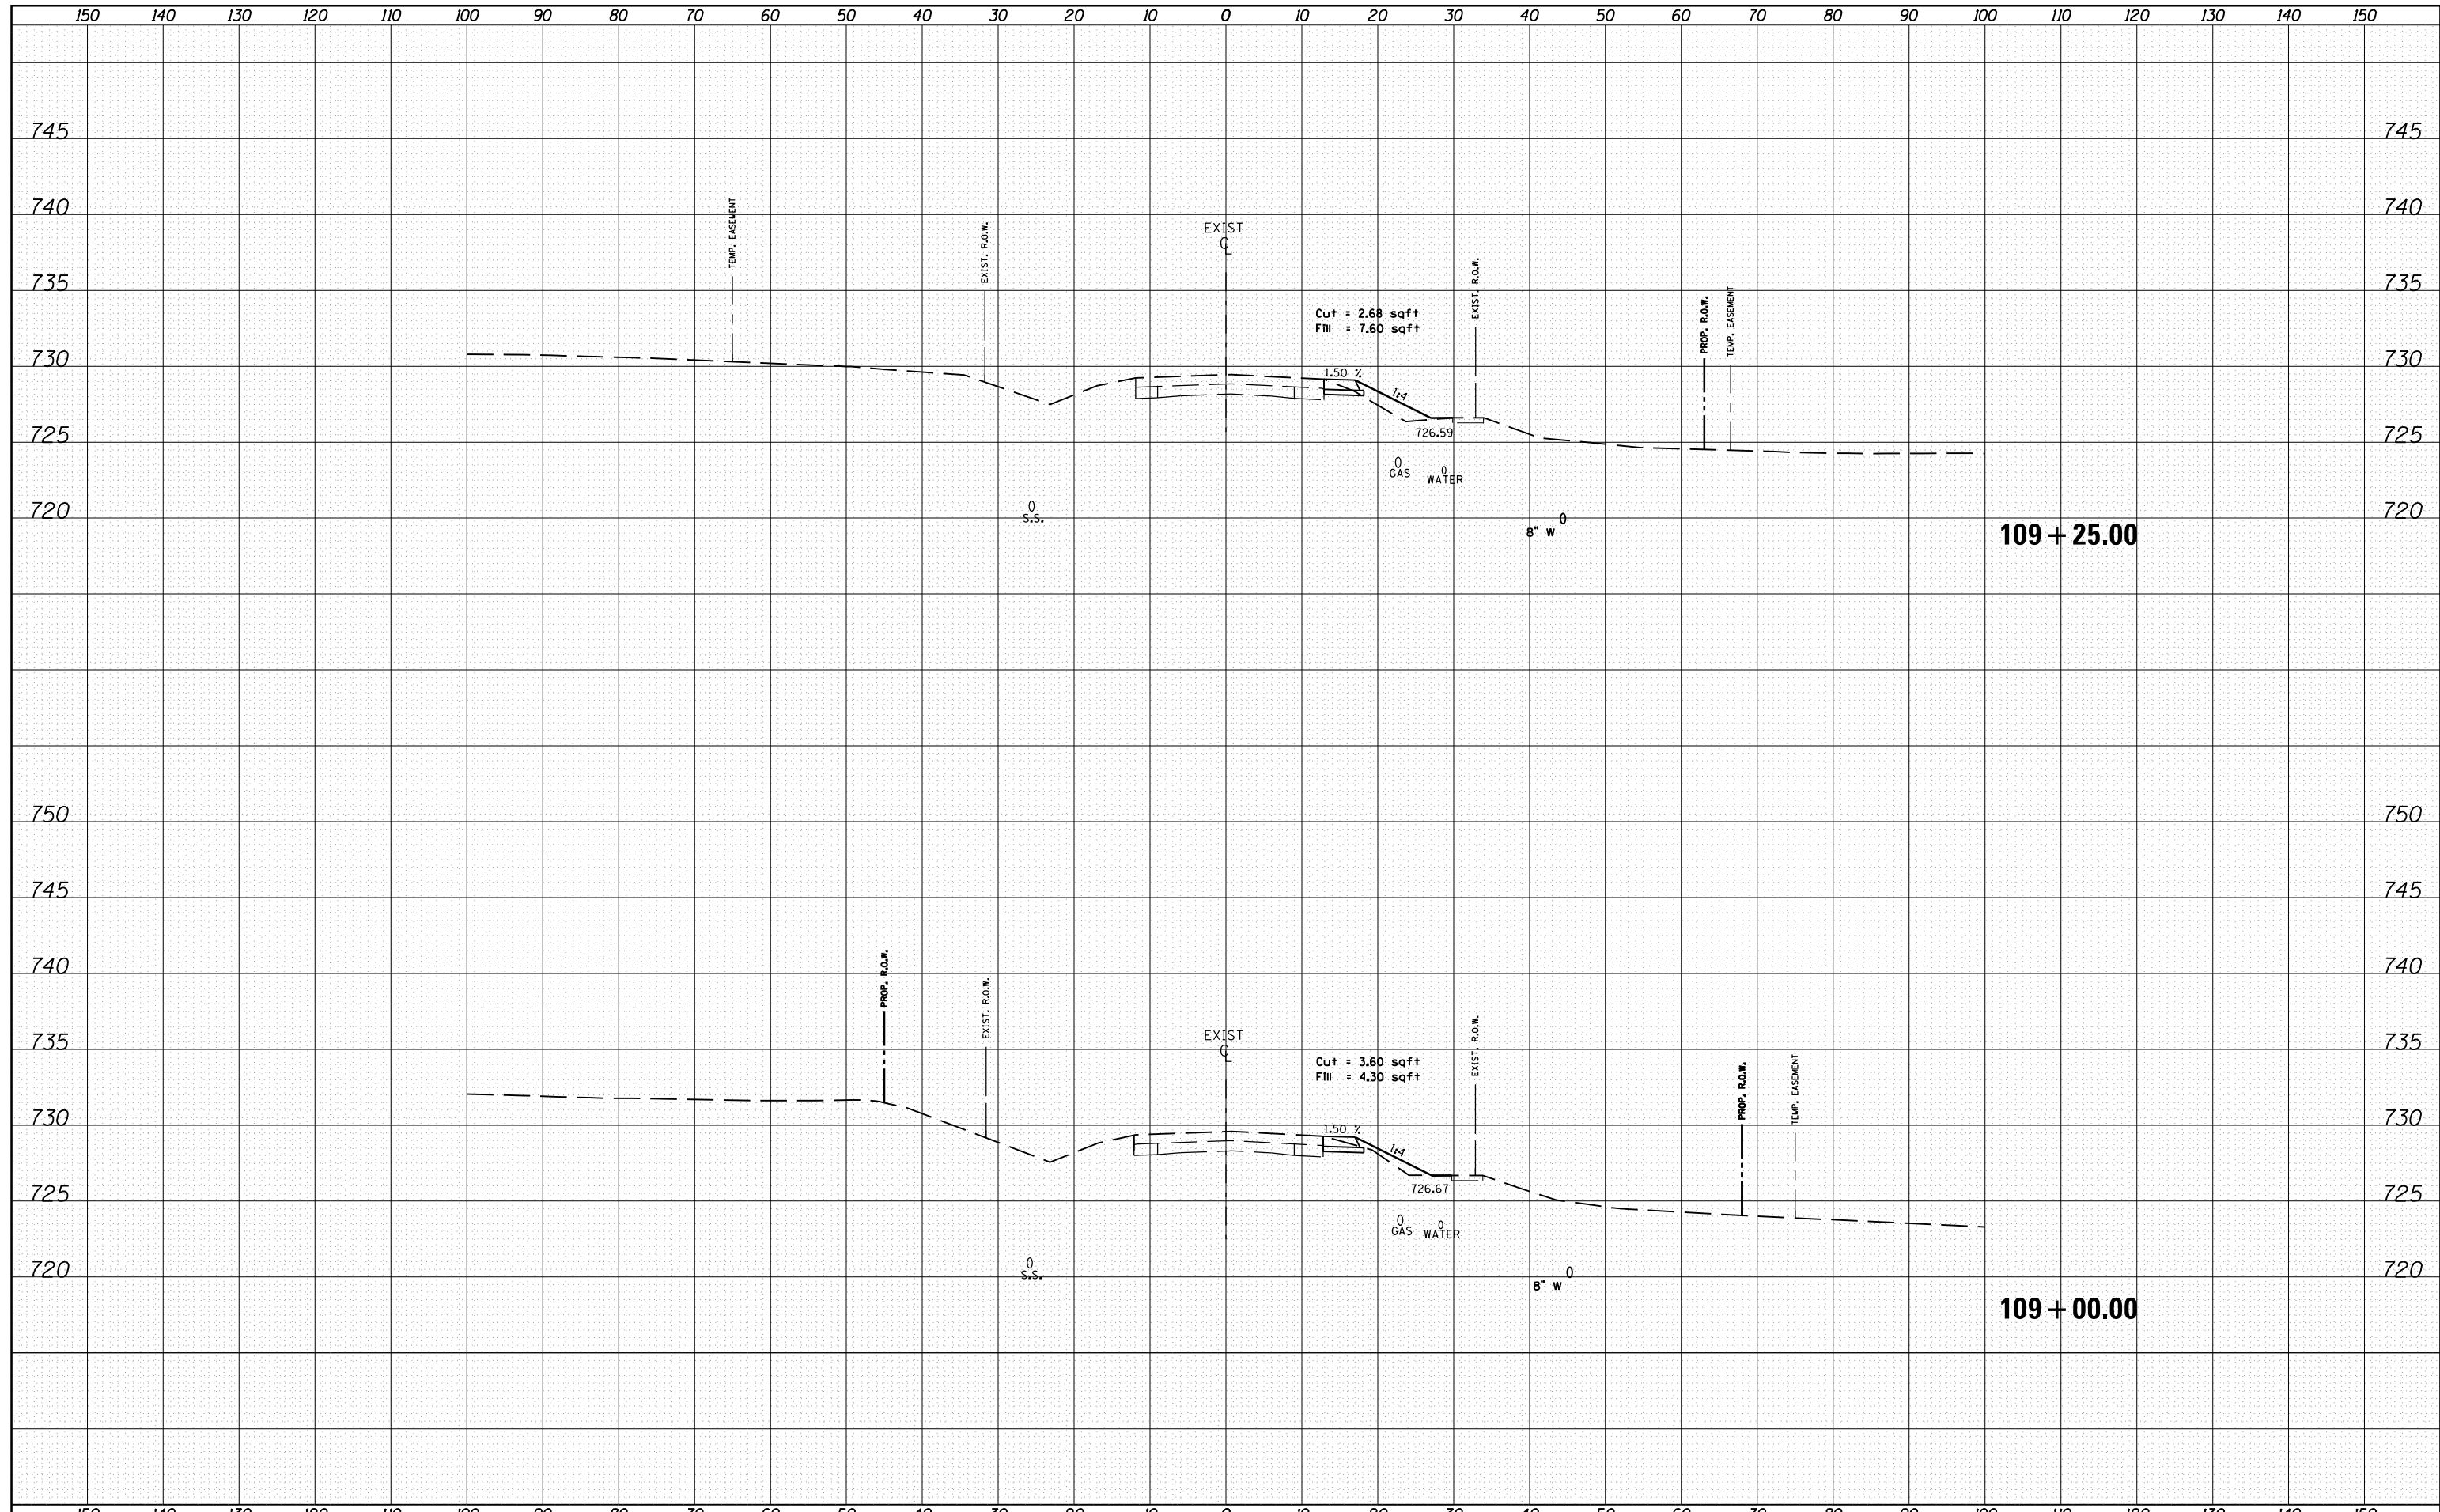

FILE NAME = c:\pw_work\pwidot\crespole\10330150\prestage 1 sheet.dgn
 USER NAME = crespole
 PLOT SCALE = 20.0000' / in.
 PLOT DATE = 8/15/2013

DESIGNED -	REVISIED -
DRAWN -	REVISIED -
CHECKED -	REVISIED -
DATE -	REVISIED -

**STATE OF ILLINOIS
DEPARTMENT OF TRANSPORTATION**

**PRE-STAGE 1A
CROSS SECTION**

SCALE: SHEET OF SHEETS STA. 109+00.00 TO STA. 109+25.00

F.A.S. RTE.	SECTION	COUNTY	TOTAL SHEETS	SHEET NO.
1380	7W-1,RS-3	Peoria	617	377
			CONTRACT NO. 88792	
ILLINOIS FED. AID PROJECT				