


DATE	
BY	
SURVEYED	
PLOTTED	
TEMPLATE	
NOTE BOOK	
AREAS CHECKED	
NO.	

DATE	
BY	
SURVEYED	
PLOTTED	
TEMPLATE	
NOTE BOOK	
AREAS CHECKED	
NO.	

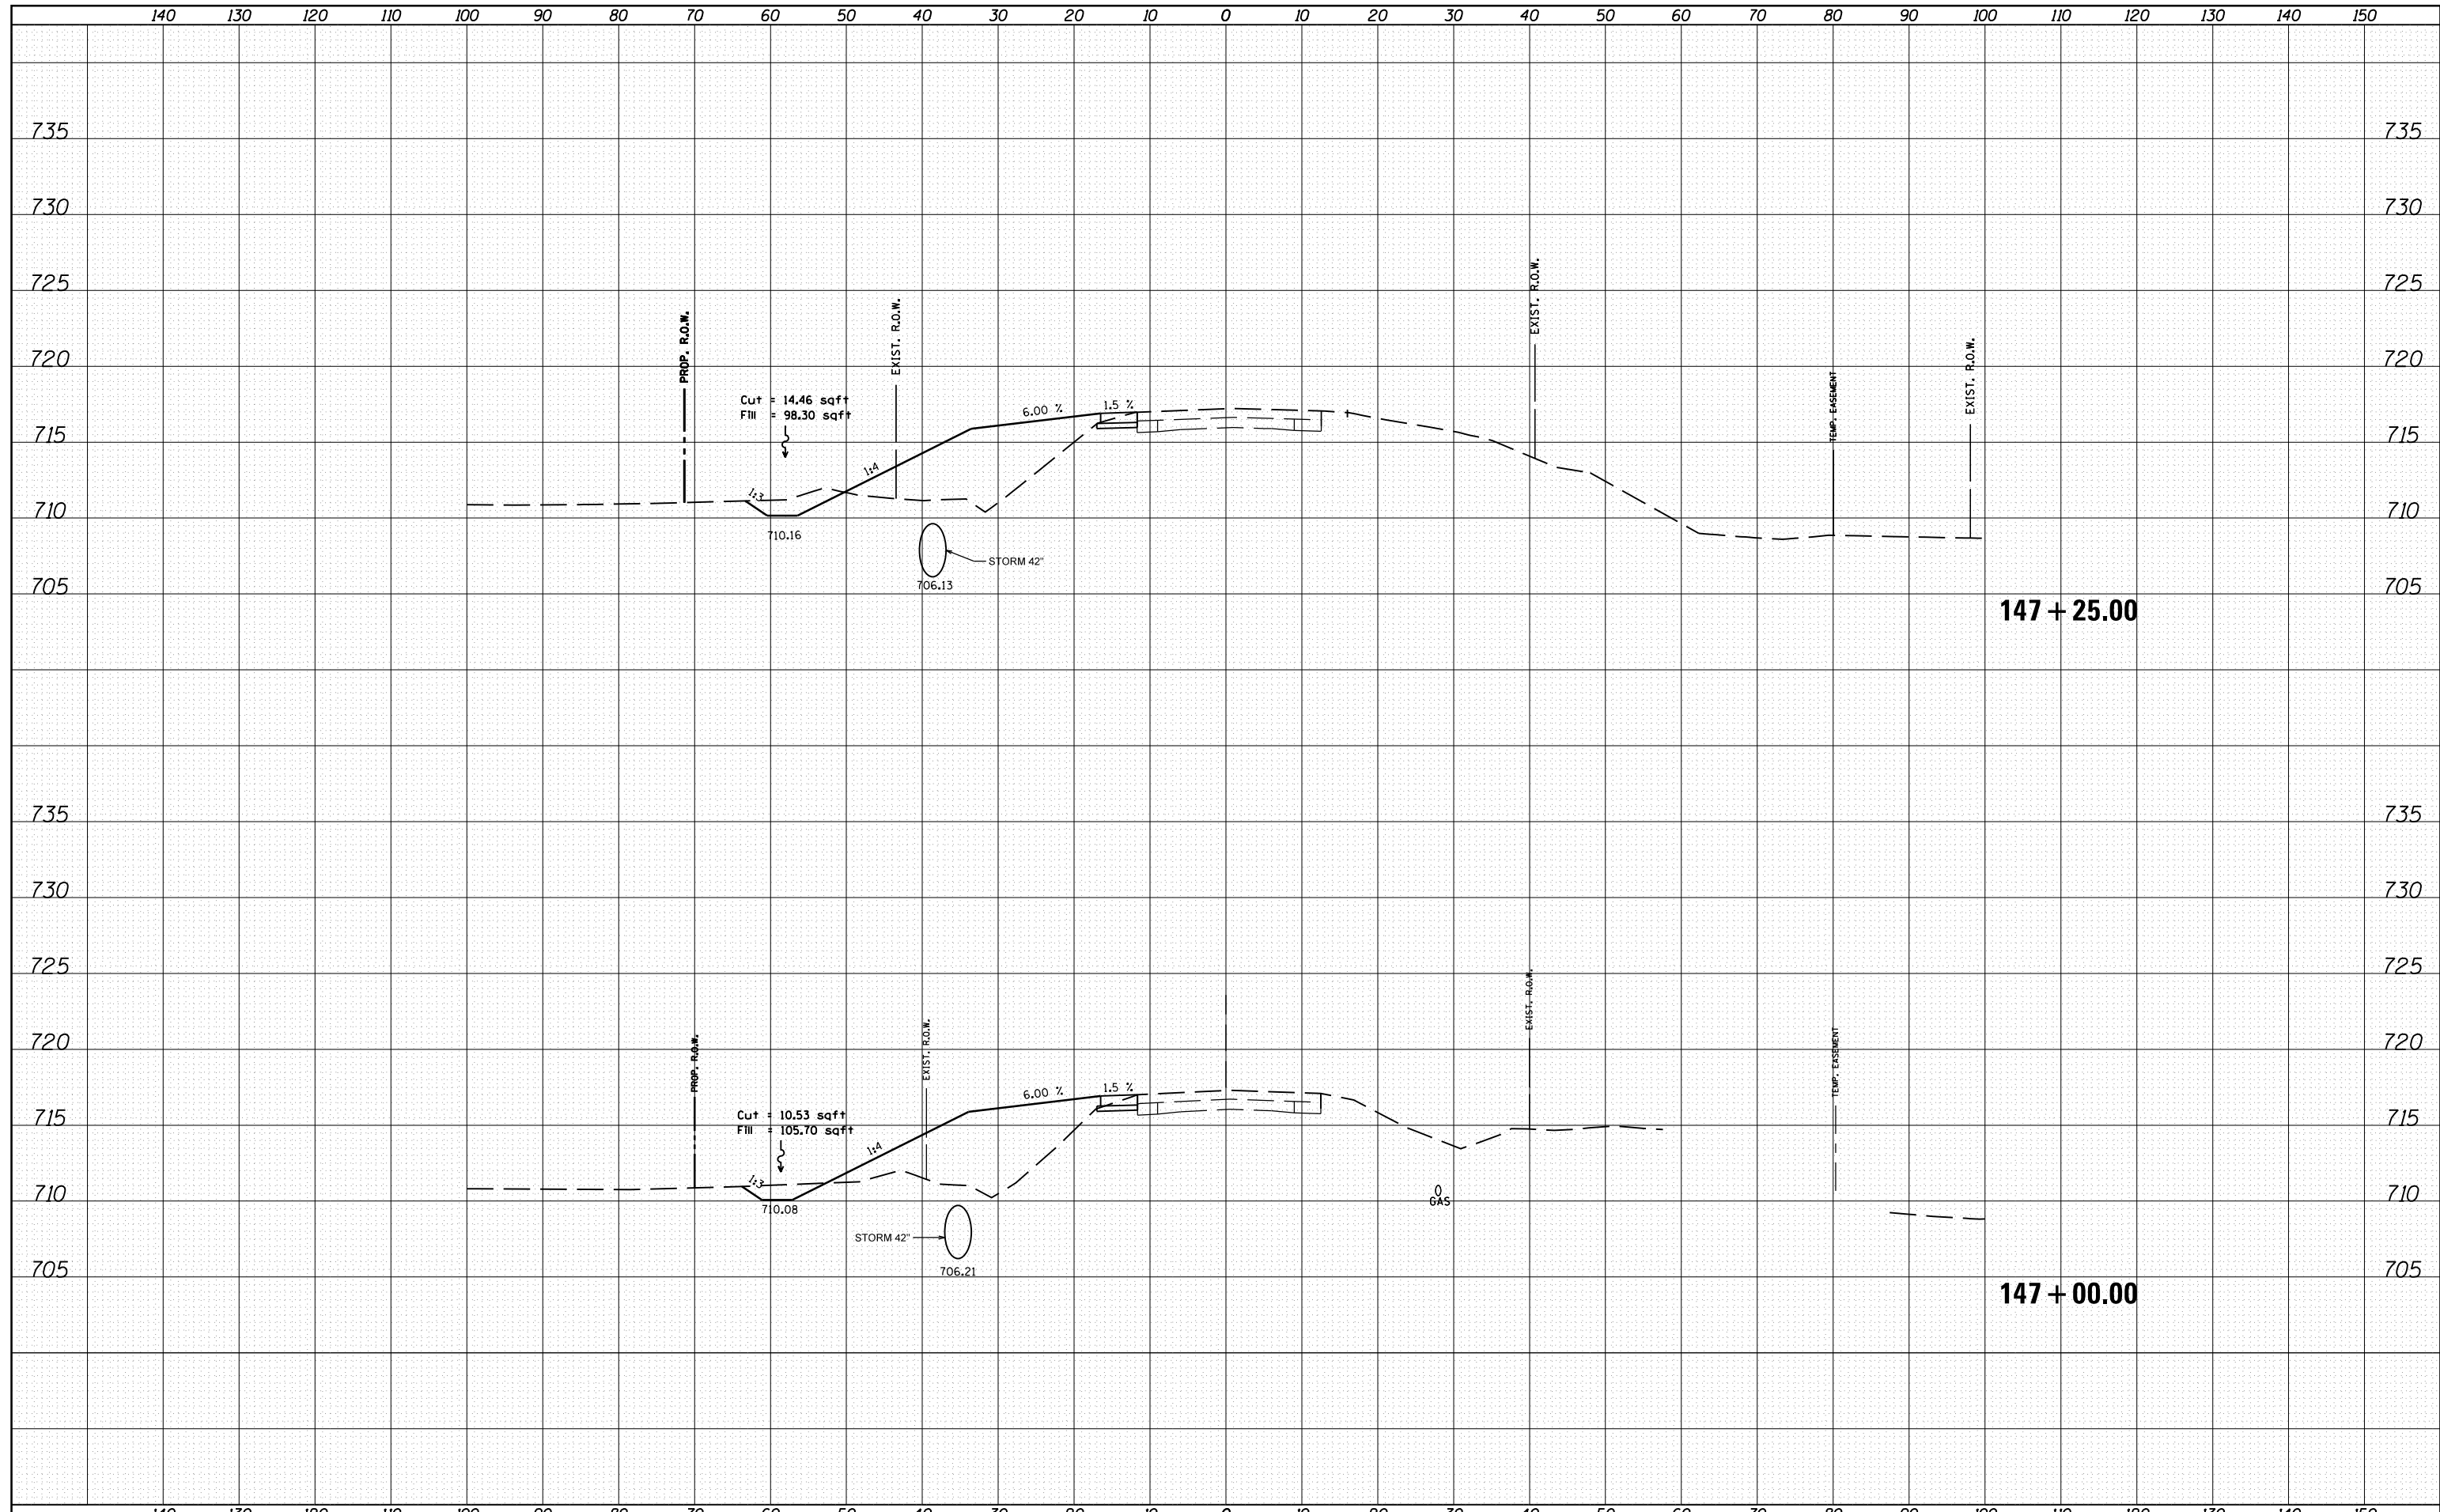

FILE NAME = c:\pw_work\pwidot\crespole\10330150\prestage 1 sheet.dgn
 PLOT SCALE = 20.0000' / in.
 PLOT DATE = 8/15/2013

USER NAME = crespole	DESIGNED -	REVISÉD -
	DRAWN -	REVISÉD -
	CHECKED -	REVISÉD -
	DATE -	REVISÉD -

**STATE OF ILLINOIS
DEPARTMENT OF TRANSPORTATION**

**PRE-STAGE 1A
CROSS SECTION**

SCALE: SHEET OF SHEETS STA. 147+00.00 TO STA. 147+25.00

F.A.S. RTE.	SECTION	COUNTY	TOTAL SHEETS	SHEET NO.
1380	7W-1,RS-3	Peoria	617	388
				CONTRACT NO. 88792
ILLINOIS FED. AID PROJECT				