


| | |
|--------------|---------------|
| DATE | |
| BY | |
| FINAL SURVEY | SURVEYED |
| NOTE BOOK | PLOTTED |
| NO. | AREAS CHECKED |

| | |
|-----------------|---------------|
| DATE | |
| BY | |
| ORIGINAL SURVEY | SURVEYED |
| NOTE BOOK | PLOTTED |
| NO. | AREAS CHECKED |

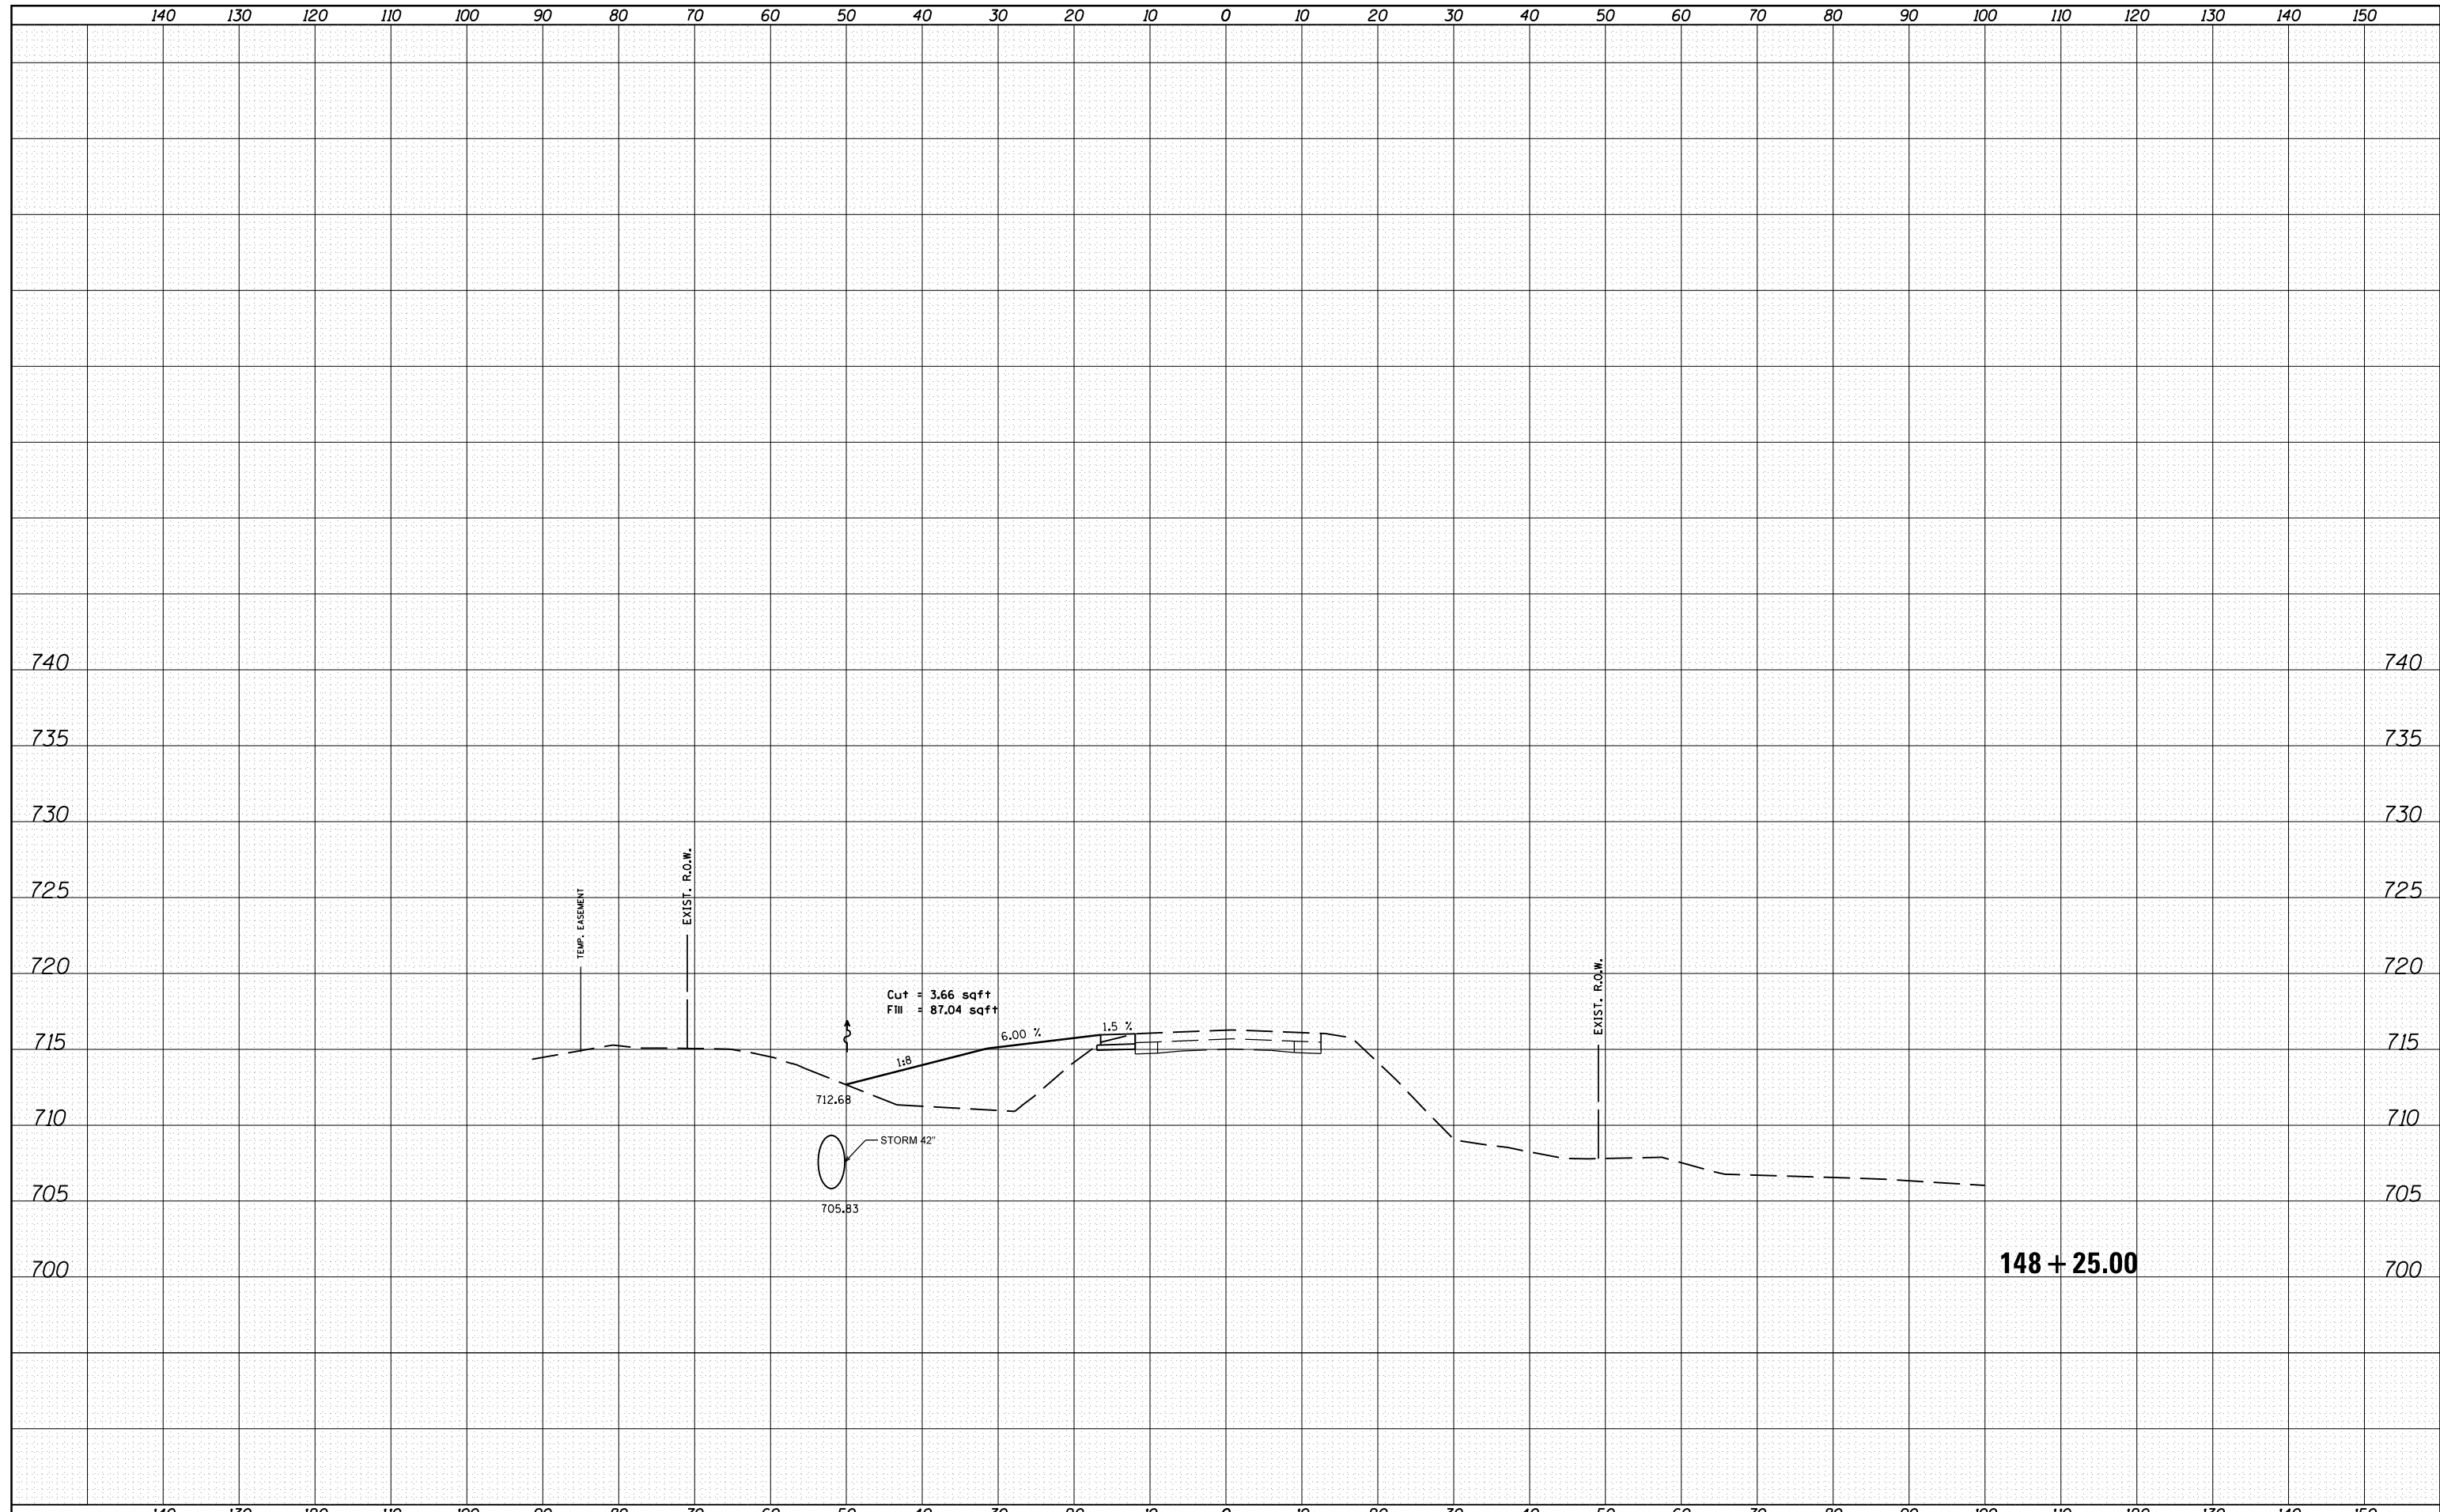

FILE NAME = c:\pw_work\pwidot\crespole\0330150\prestage 1 sheet.dgn

| | | |
|-----------------------------|------------|-----------|
| USER NAME = crespole | DESIGNED - | REVISED - |
| | DRAWN - | REVISED - |
| PLOT SCALE = 20.0000' / in. | CHECKED - | REVISED - |
| PLOT DATE = 8/15/2013 | DATE - | REVISED - |

**STATE OF ILLINOIS
DEPARTMENT OF TRANSPORTATION**

**PRE-STAGE 1A
CROSS SECTION**

SCALE: SHEET OF SHEETS STA. 148+25.00 TO STA. 148+25.00

| | | | | |
|--------------------|-----------|--------|---------------------------|-----------|
| F.A.S. RTE. | SECTION | COUNTY | TOTAL SHEETS | SHEET NO. |
| 1380 | 7W-1,RS-3 | Peoria | 617 | 391 |
| CONTRACT NO. 88792 | | | ILLINOIS FED. AID PROJECT | |