


DATE	
BY	
FINAL SURVEY	SURVEYED
NOTE BOOK	PLOTTED
NO.	TEMPLATE
	AREAS CHECKED

DATE	
BY	
ORIGINAL SURVEY	SURVEYED
NOTE BOOK	PLOTTED
NO.	TEMPLATE
	AREAS CHECKED

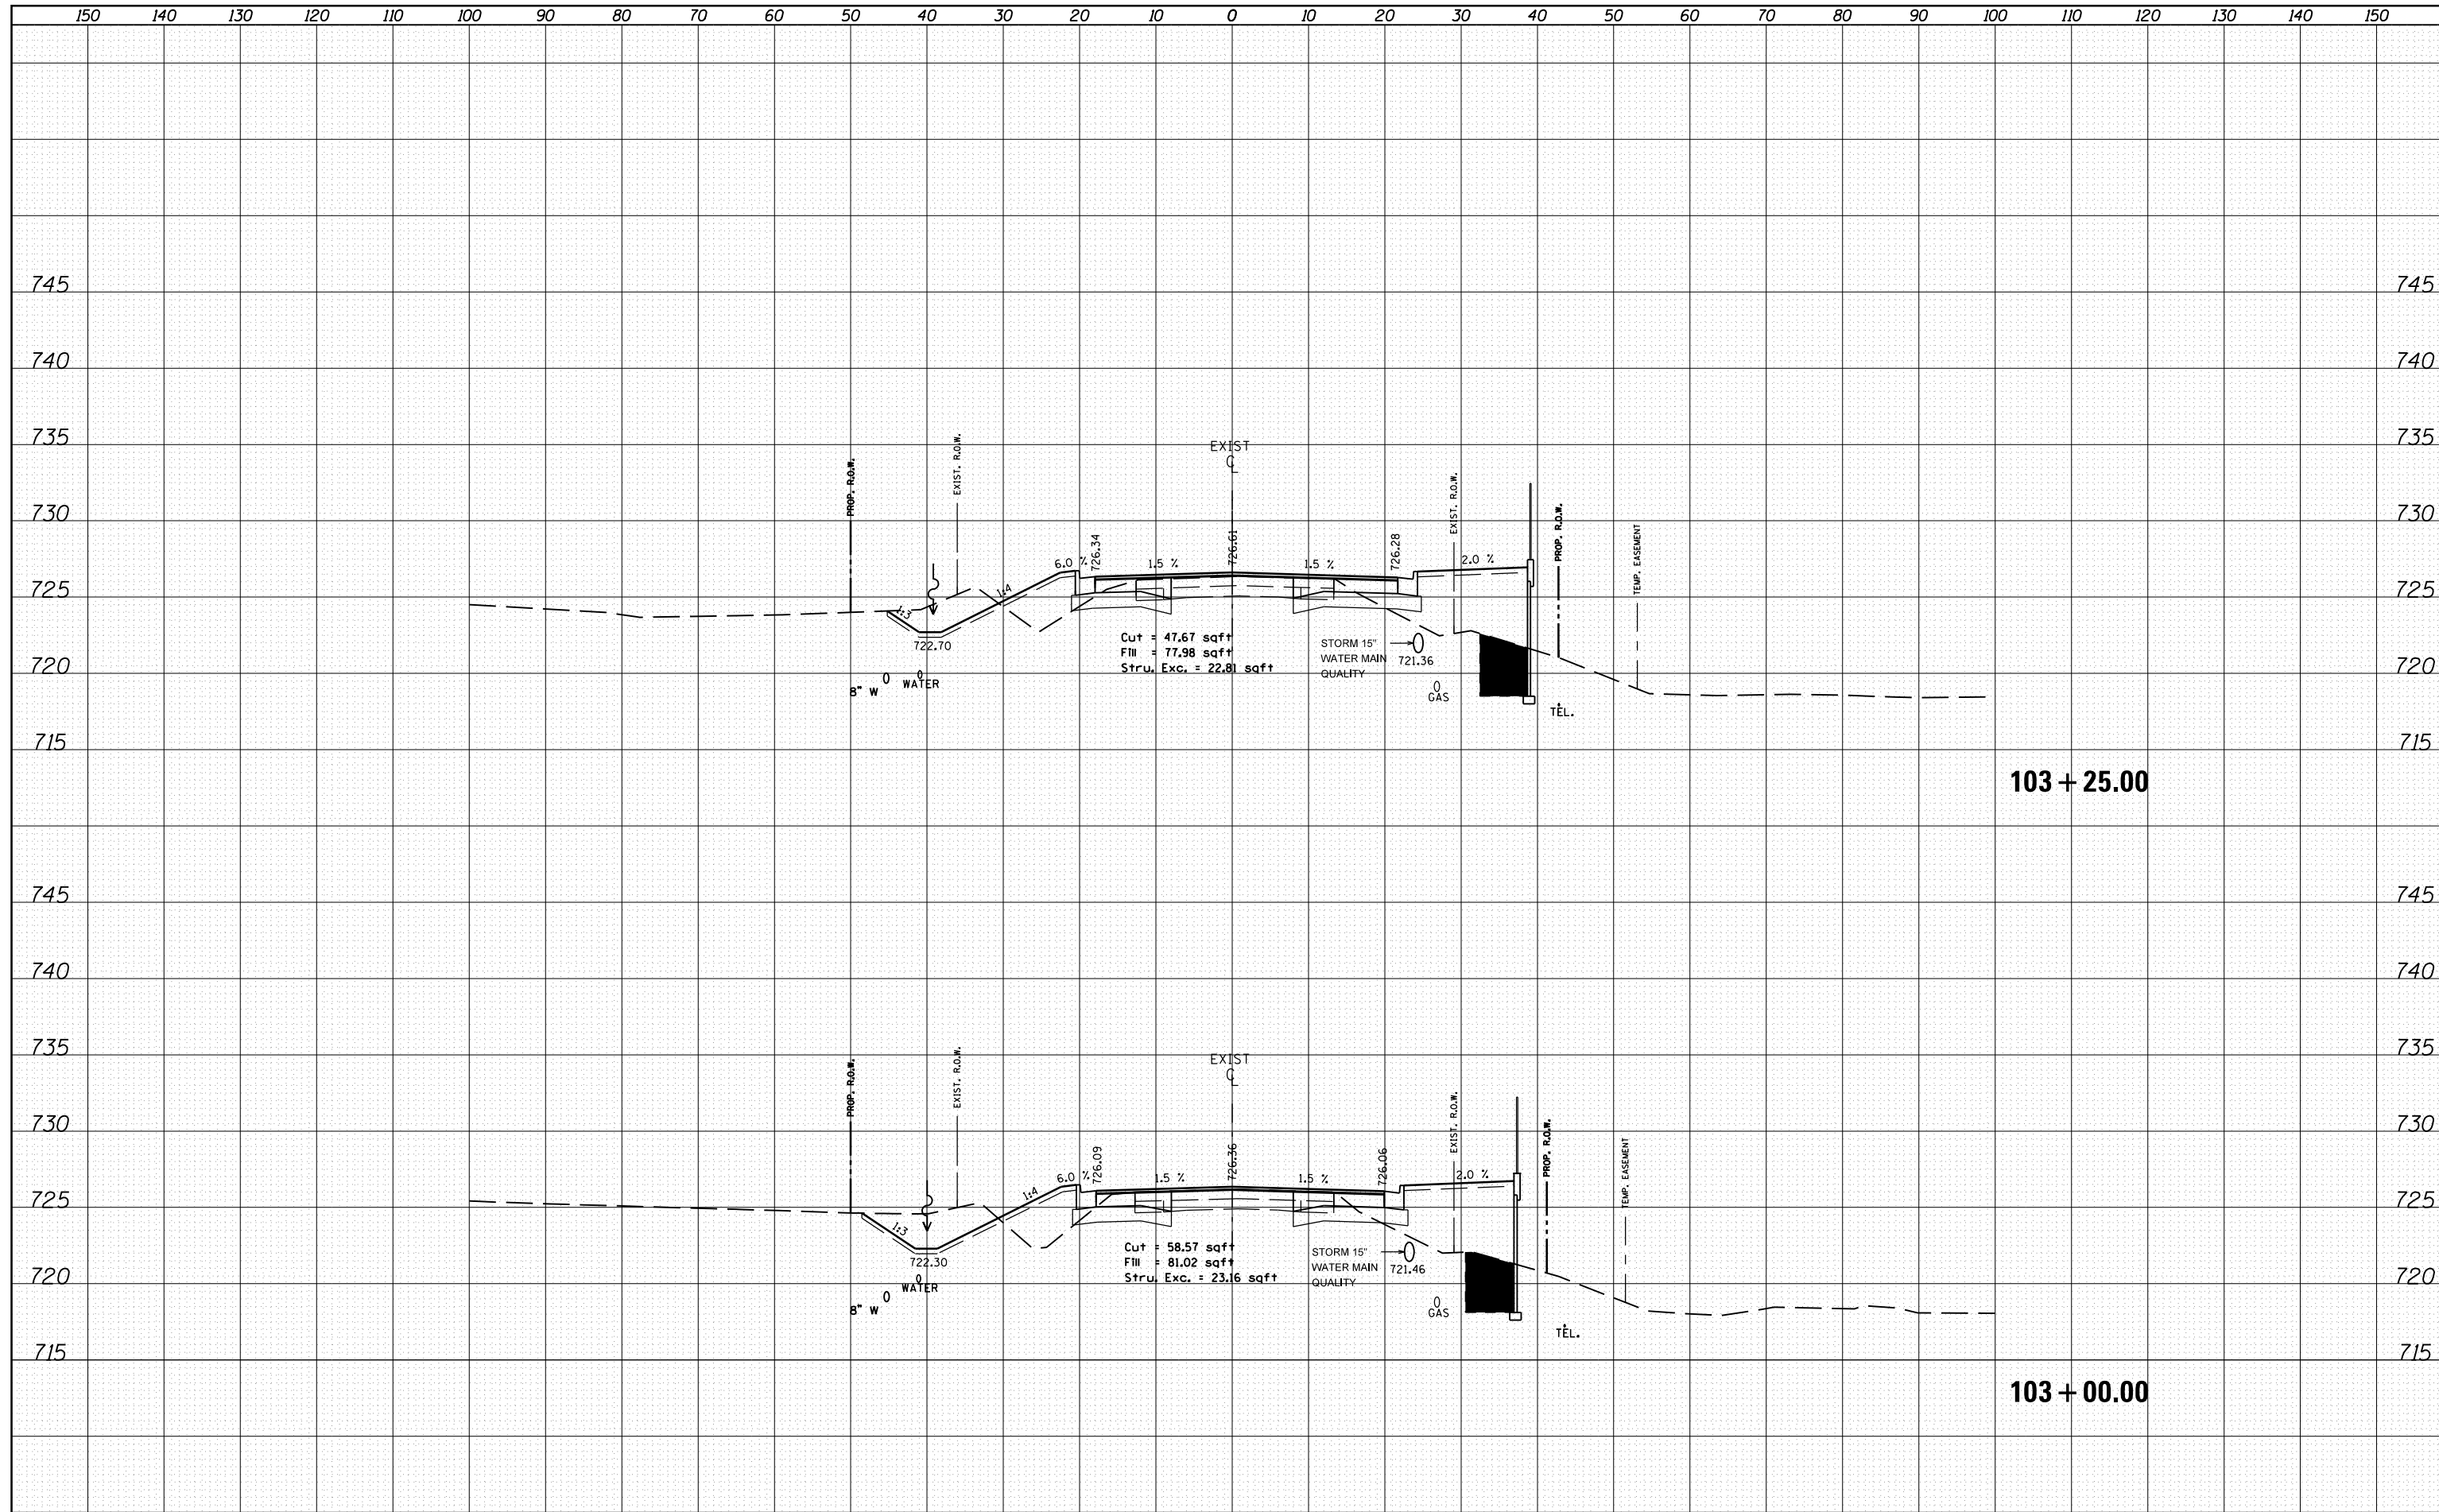

FILE NAME =	USER NAME = crespole	DESIGNED -	REVISÉ -	<b>STATE OF ILLINOIS</b> <b>DEPARTMENT OF TRANSPORTATION</b>	<b>IL RTE 91 MAINLINE</b> <b>CROSS SECTIONS</b>	F.A.S. RTE.	SECTION	COUNTY	TOTAL SHEETS	SHEET NO.
c:\pw\work\pwidot\crespole\10330150\10488792-xsheet2.dgn		DRAWN -	REVISÉ -			1380	7W-1,RS-3	Peoria	617	409
PLOT SCALE = 20.0000' / in.		CHECKED -	REVISÉ -			CONTRACT NO. 88792				
PLOT DATE = 8/15/2013		DATE -	REVISÉ -			ILLINOIS FED. AID PROJECT				
Default				SCALE:	SHEET OF SHEETS	STA. 103+00.00 TO STA. 103+25.00				