


DATE	
BY	
SURVEYED	
PLOTTED	
TEMPLATE	
AREAS	
CHECKED	
NO.	

DATE	
BY	
SURVEYED	
PLOTTED	
TEMPLATE	
AREAS	
CHECKED	
NO.	

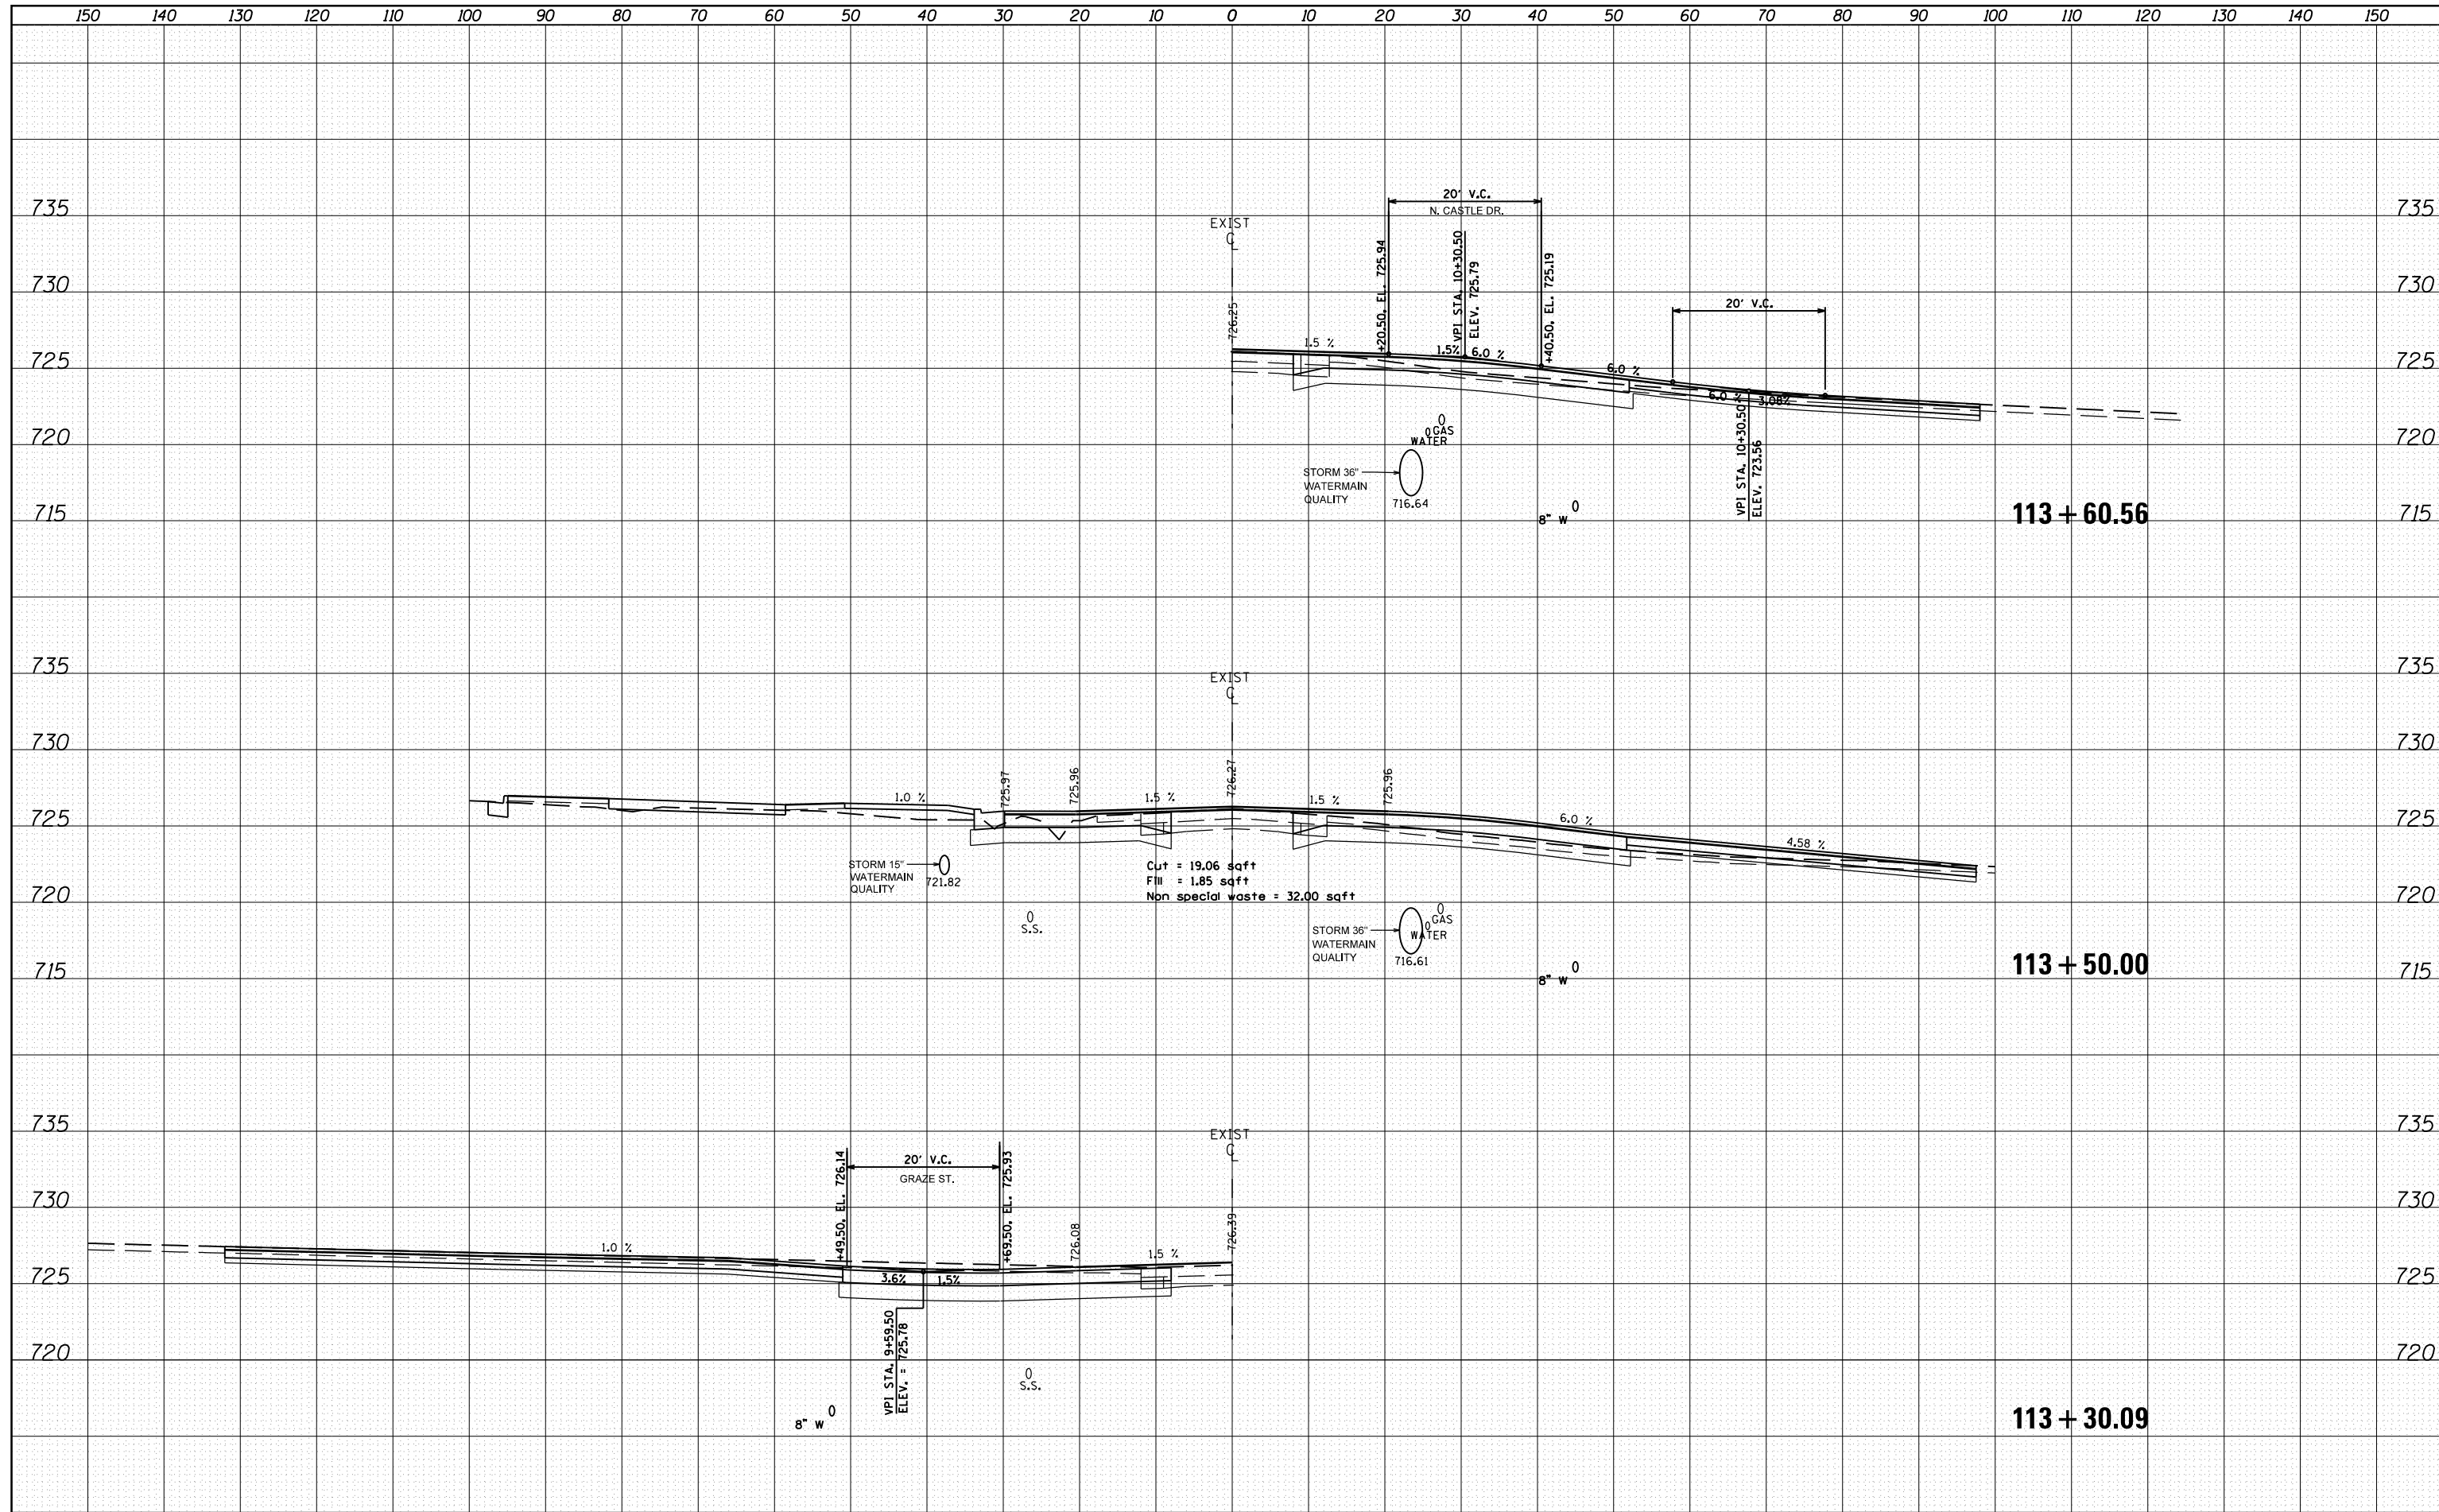

FILE NAME =  
 c:\pwork\pwork\crespole\10330150\10488792-x\sheet2.dgn

USER NAME = crespole  
 DESIGNED -  
 DRAWN -  
 CHECKED -  
 DATE - 8/15/2013

DESIGNED -  
 DRAWN -  
 CHECKED -  
 DATE -

REVISED -  
 REVISED -  
 REVISED -  
 REVISED -

**STATE OF ILLINOIS  
 DEPARTMENT OF TRANSPORTATION**

**IL RTE 91 MAINLINE  
 CROSS SECTIONS**

SCALE: SHEET OF SHEETS STA. 113+30.09 TO STA. 113+60.56

F.A.S. RTE.	SECTION	COUNTY	TOTAL SHEETS	SHEET NO.
1380	7W-1,RS-3	Peoria	617	432
CONTRACT NO. 88792			ILLINOIS FED. AID PROJECT	