


DATE	
BY	
SURVEYED	
PLOTTED	
TEMPLATE	
AREAS	
CHECKED	
FINAL SURVEY	
NOTE BOOK	
NO.	

DATE	
BY	
SURVEYED	
PLOTTED	
TEMPLATE	
AREAS	
CHECKED	
ORIGINAL SURVEY	
NOTE BOOK	
NO.	

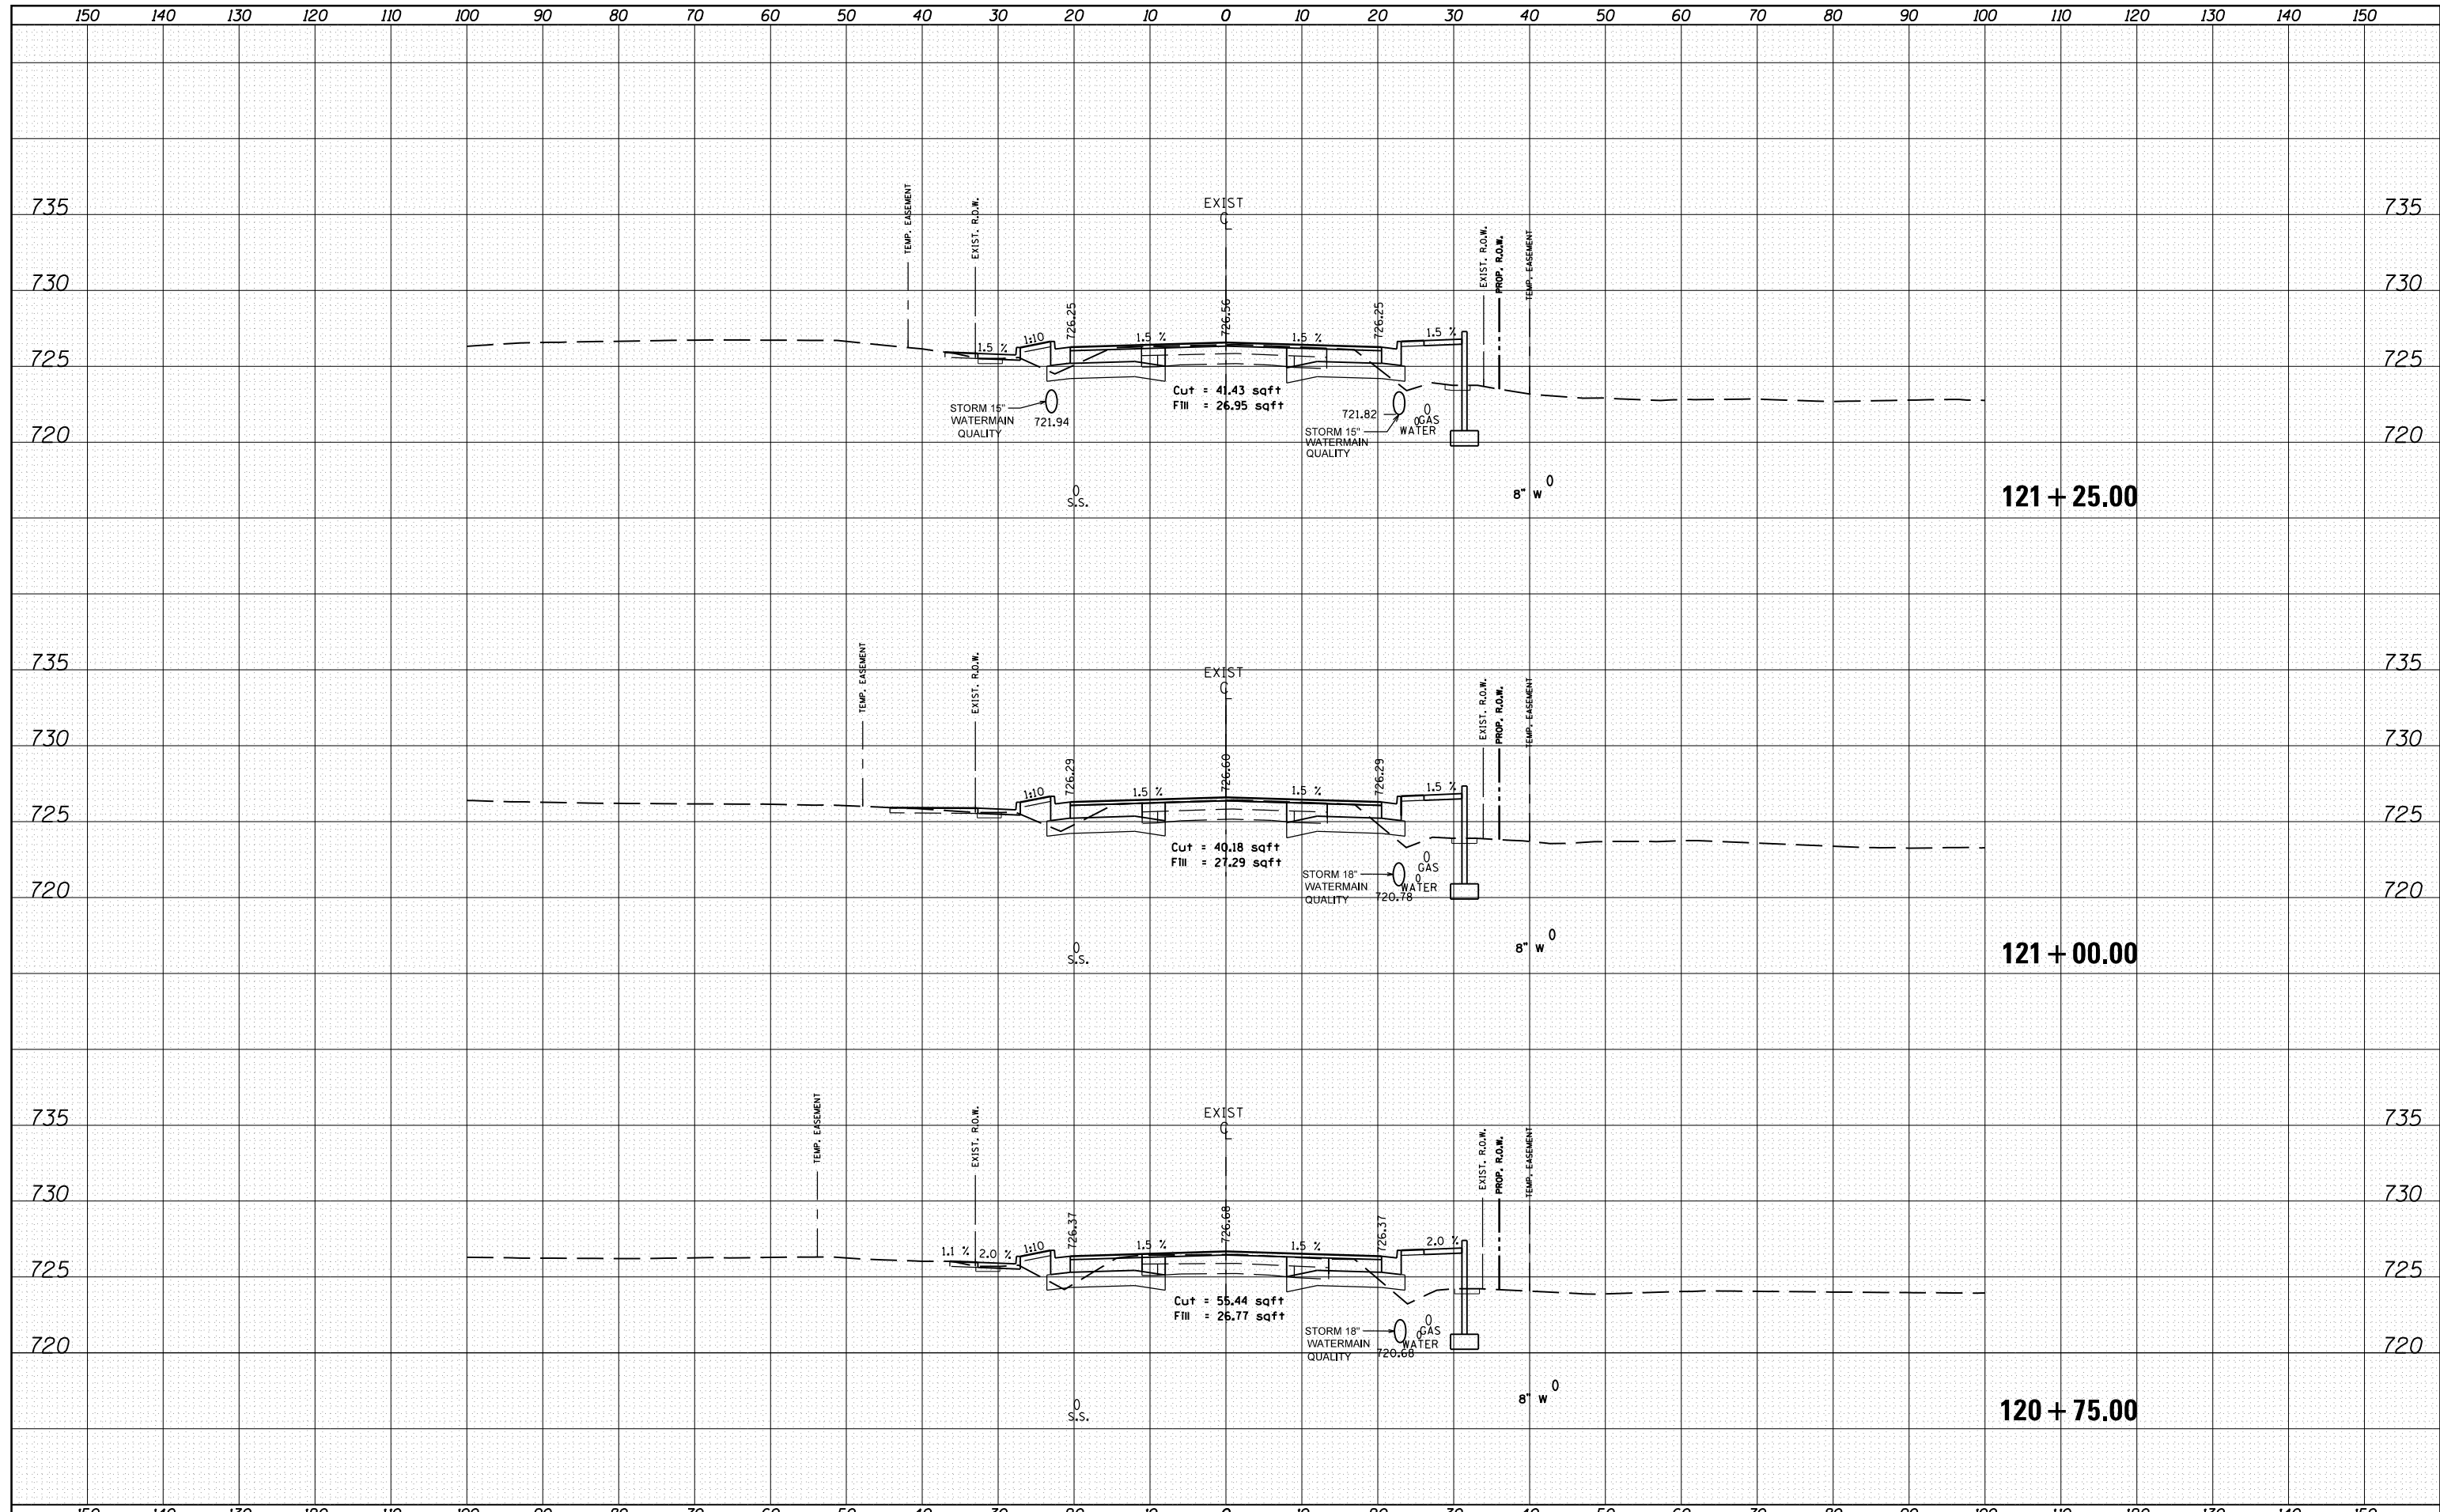

FILE NAME =	USER NAME = crespole	DESIGNED -	REVISED -	STATE OF ILLINOIS DEPARTMENT OF TRANSPORTATION	IL RTE 91 MAINLINE CROSS SECTIONS	F.A.S. RTE.	SECTION	COUNTY	TOTAL SHEETS	SHEET NO.
ca:\pw_work\pwidot\crespole\10330150\10488792-xsheet2.dgn	DRAWN -	REVISED -	1380			7W-1,RS-3	Peoria	617	450	
PLOT SCALE = 20.0000' / in.	CHECKED -	REVISED -	CONTRACT NO. 88792							
Default	DATE -	REVISED -	SCALE:			SHEET	OF	SHEETS	STA. 120+75.00	TO