


|              |  |
|--------------|--|
| DATE         |  |
| BY           |  |
| SURVEYED     |  |
| PLOTTED      |  |
| TEMPLATE     |  |
| AREAS        |  |
| CHECKED      |  |
| FINAL SURVEY |  |
| NOTE BOOK    |  |
| NO.          |  |

|                 |  |
|-----------------|--|
| DATE            |  |
| BY              |  |
| SURVEYED        |  |
| PLOTTED         |  |
| TEMPLATE        |  |
| AREAS           |  |
| CHECKED         |  |
| ORIGINAL SURVEY |  |
| NOTE BOOK       |  |
| NO.             |  |

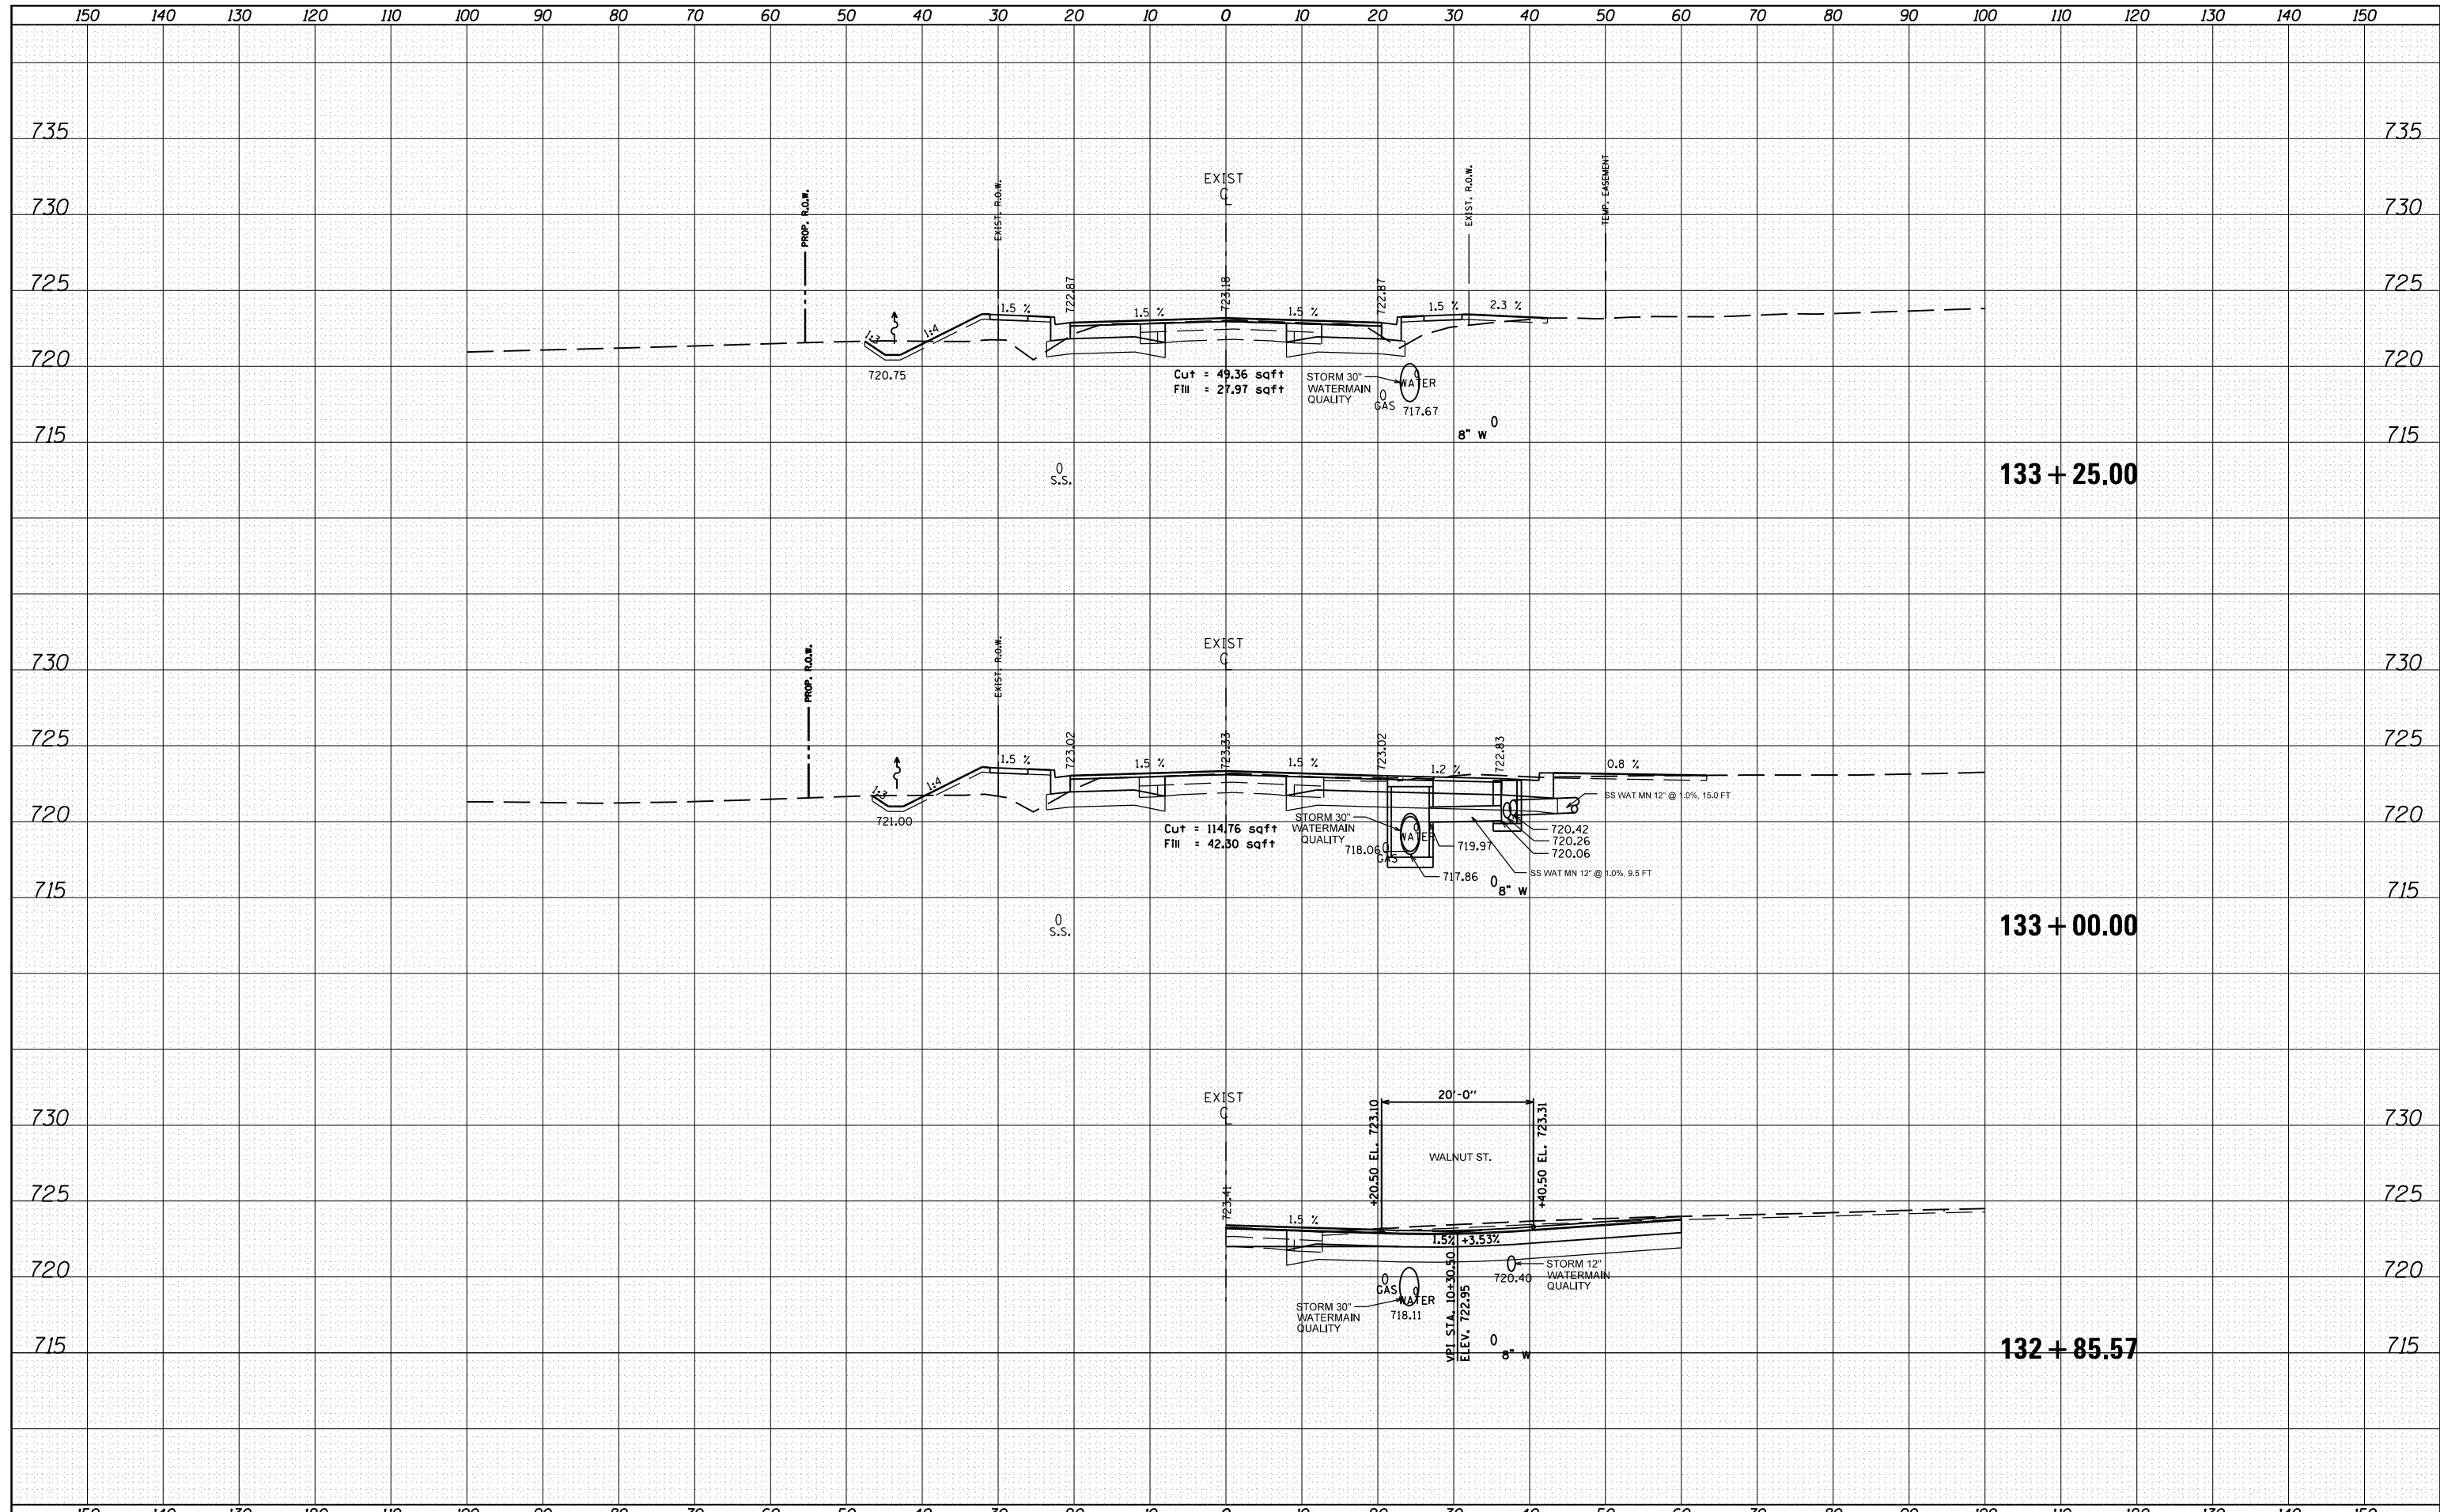

|  |                             |            |           |   |  |                    |                 |                                  |                           |           |
|--|-----------------------------|------------|-----------|---|--|--------------------|-----------------|----------------------------------|---------------------------|-----------|
| FILE NAME =  | USER NAME = crespole        | DESIGNED - | REVISED - | <b>STATE OF ILLINOIS</b><br><b>DEPARTMENT OF TRANSPORTATION</b> | <b>IL RTE 91 MAINLINE</b><br><b>CROSS SECTIONS</b> | F.A.S. RTE.        | SECTION         | COUNTY                           | TOTAL SHEETS              | SHEET NO. |
| c:\pw\work\pwidot\crespole\10330150\10488792-xsheet2.dgn | DRAWN -                     | REVISED -  | 1380      |   |  | 7W-1,RS-3          | Peoria          | 617                              | 477                       |           |
| Default  | PLOT SCALE = 20.0000' / in. | CHECKED -  | REVISED - |   |  | CONTRACT NO. 88792 |                 |                                  |                           |           |
|  | PLOT DATE = 8/15/2013       | DATE -     | REVISED - |   |  | SCALE:             | SHEET OF SHEETS | STA. 132+85.57 TO STA. 133+25.00 | ILLINOIS FED. AID PROJECT |           |