


DATE	
BY	
FINAL SURVEY	
PLOTTED	
TEMPLATE	
NOTE BOOK	
AREAS CHECKED	
NO.	

DATE	
BY	
ORIGINAL SURVEY	
PLOTTED	
TEMPLATE	
NOTE BOOK	
AREAS CHECKED	
NO.	

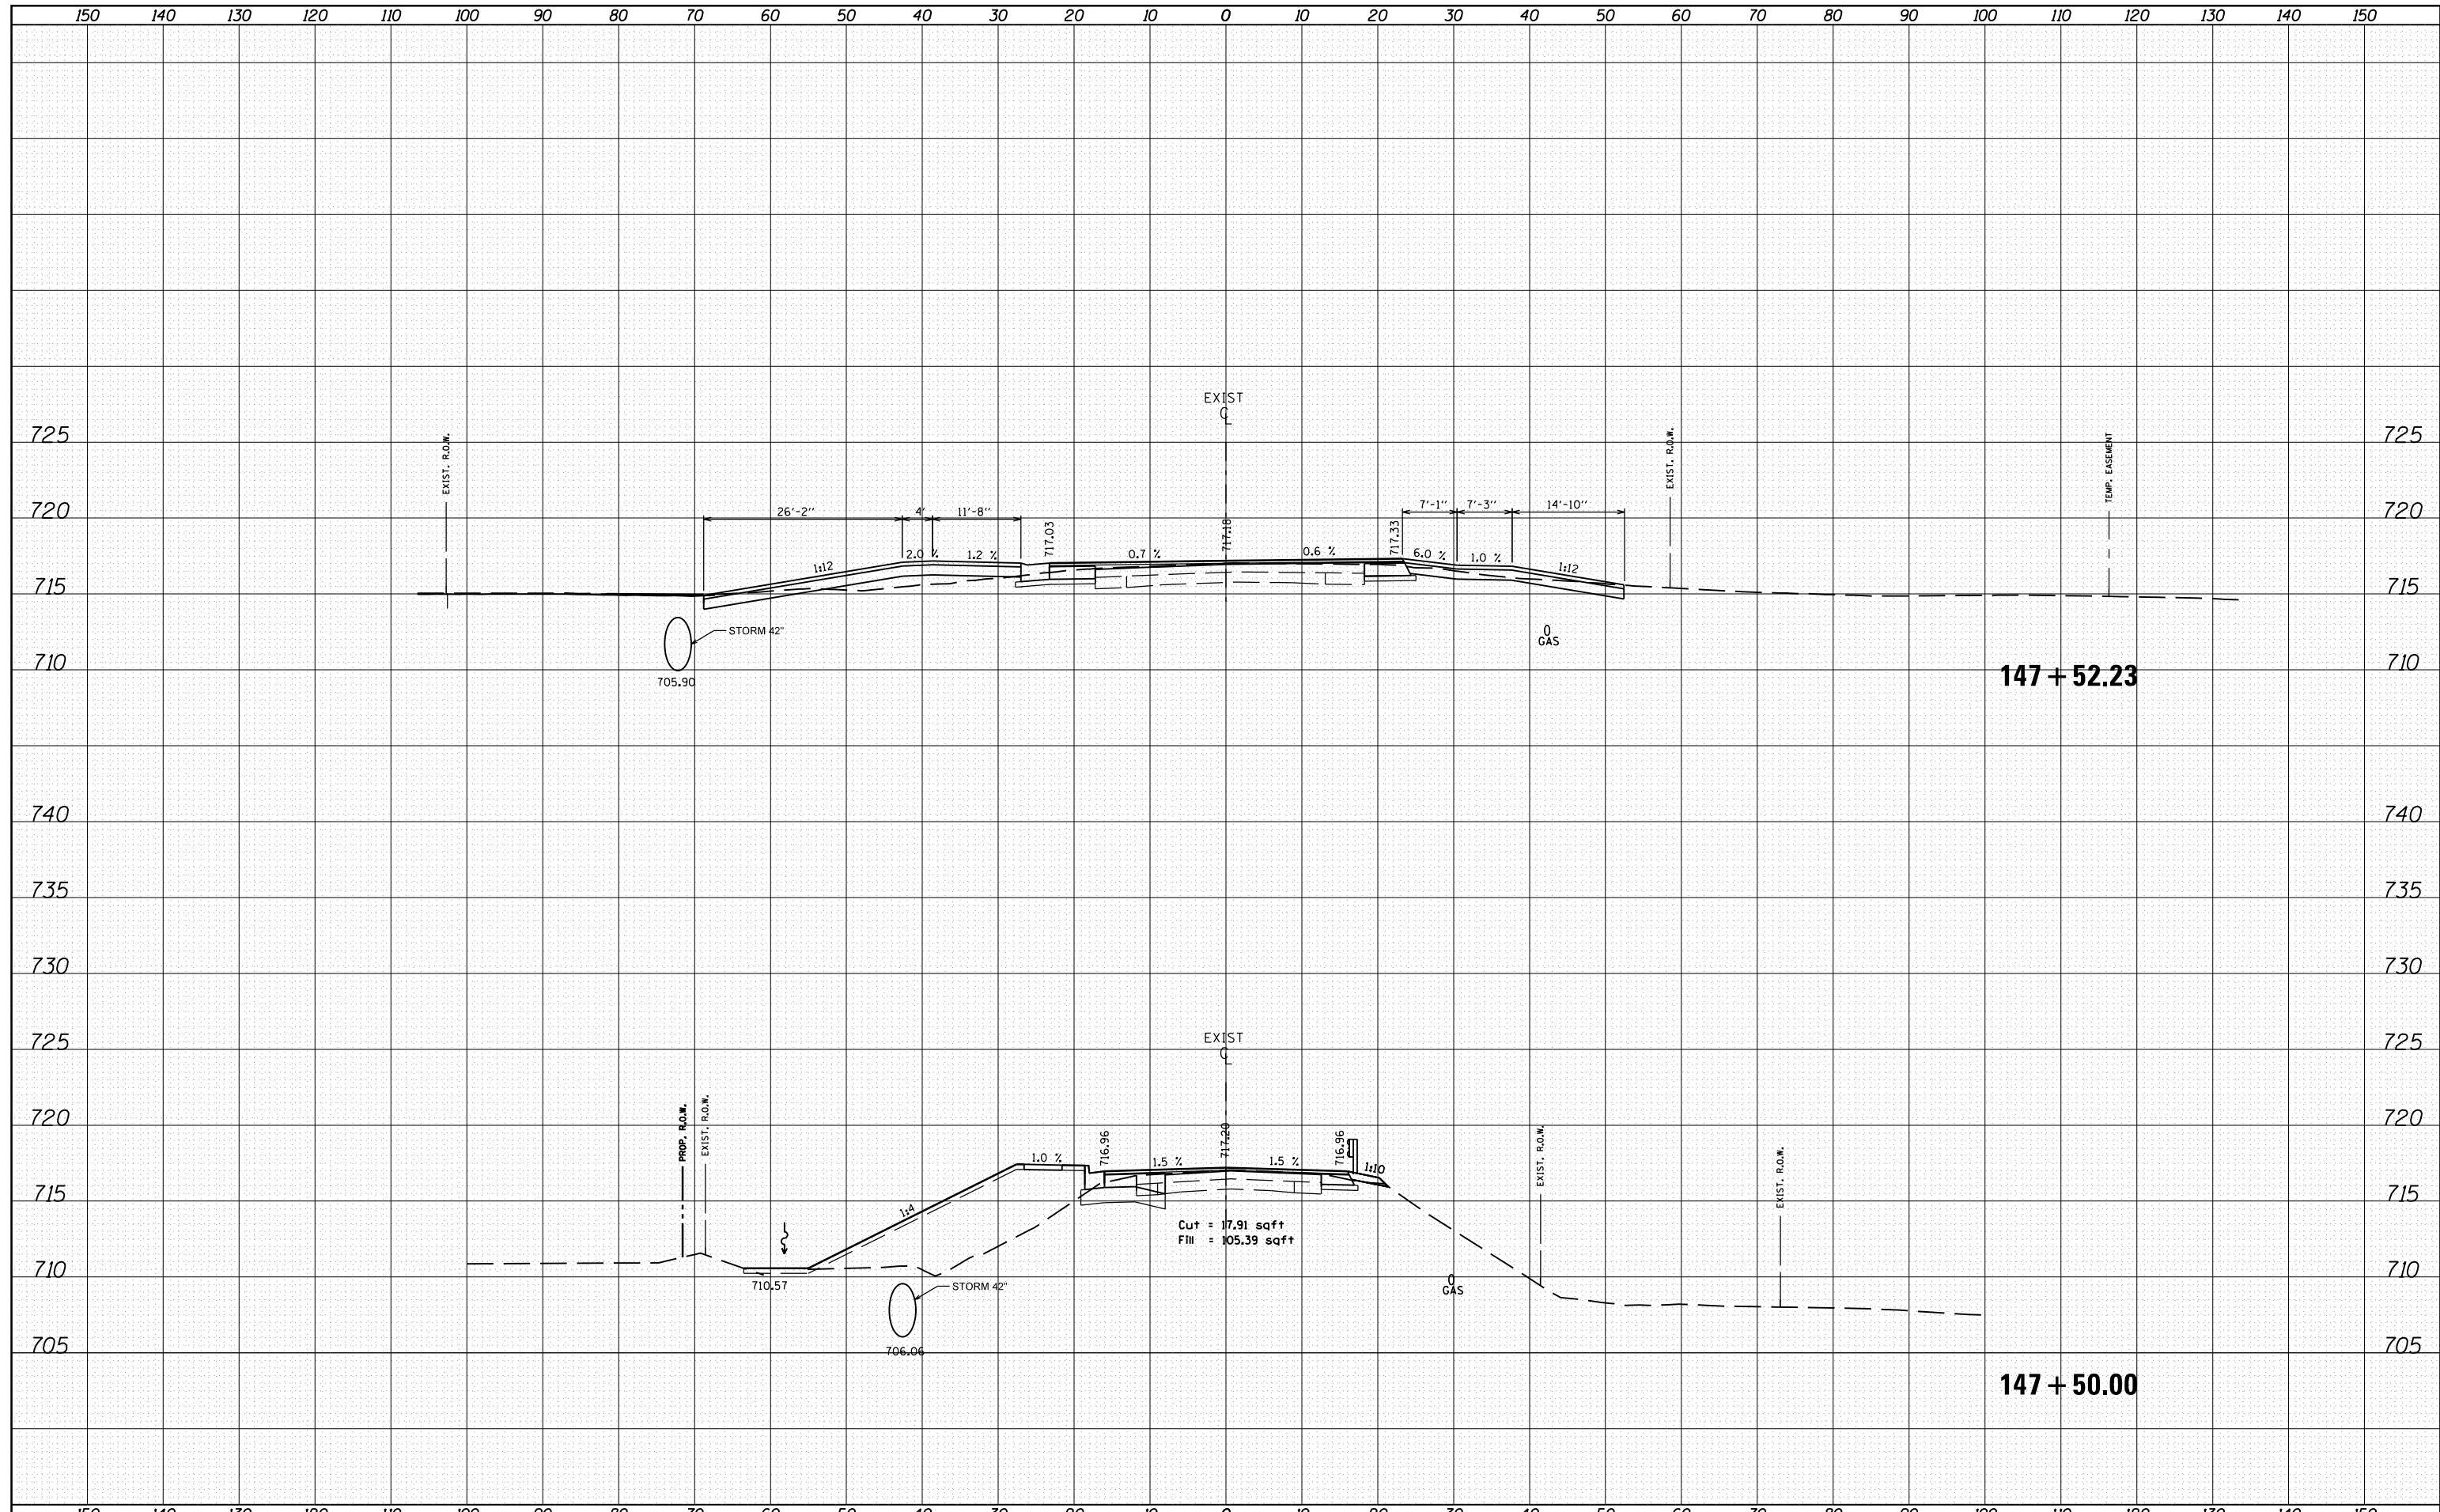

FILE NAME =	USER NAME = crespole	DESIGNED -	REVISED -	STATE OF ILLINOIS DEPARTMENT OF TRANSPORTATION	IL RTE 91 MAINLINE CROSS SECTIONS	F.A.S. RTE.	SECTION	COUNTY	TOTAL SHEETS	SHEET NO.
c:\pw\work\pwidot\crespole\d0330150\1488792-xsheet2.dgn		DRAWN -	REVISED -			1380	7W-1,RS-3	Peoria	617	503
PLOT SCALE = 20.0000' / in.		CHECKED -	REVISED -			CONTRACT NO. 88792				
PLOT DATE = 8/15/2013		DATE -	REVISED -			ILLINOIS FED. AID PROJECT				
Default				SCALE:	SHEET OF SHEETS	STA. 147+50.00 TO STA. 147+52.23				