


BY	DATE
SURVEYED	
PLOTTED	
TEMPLATE	
AREAS CHECKED	
NO.	

BY	DATE
SURVEYED	
PLOTTED	
TEMPLATE	
AREAS CHECKED	
NO.	

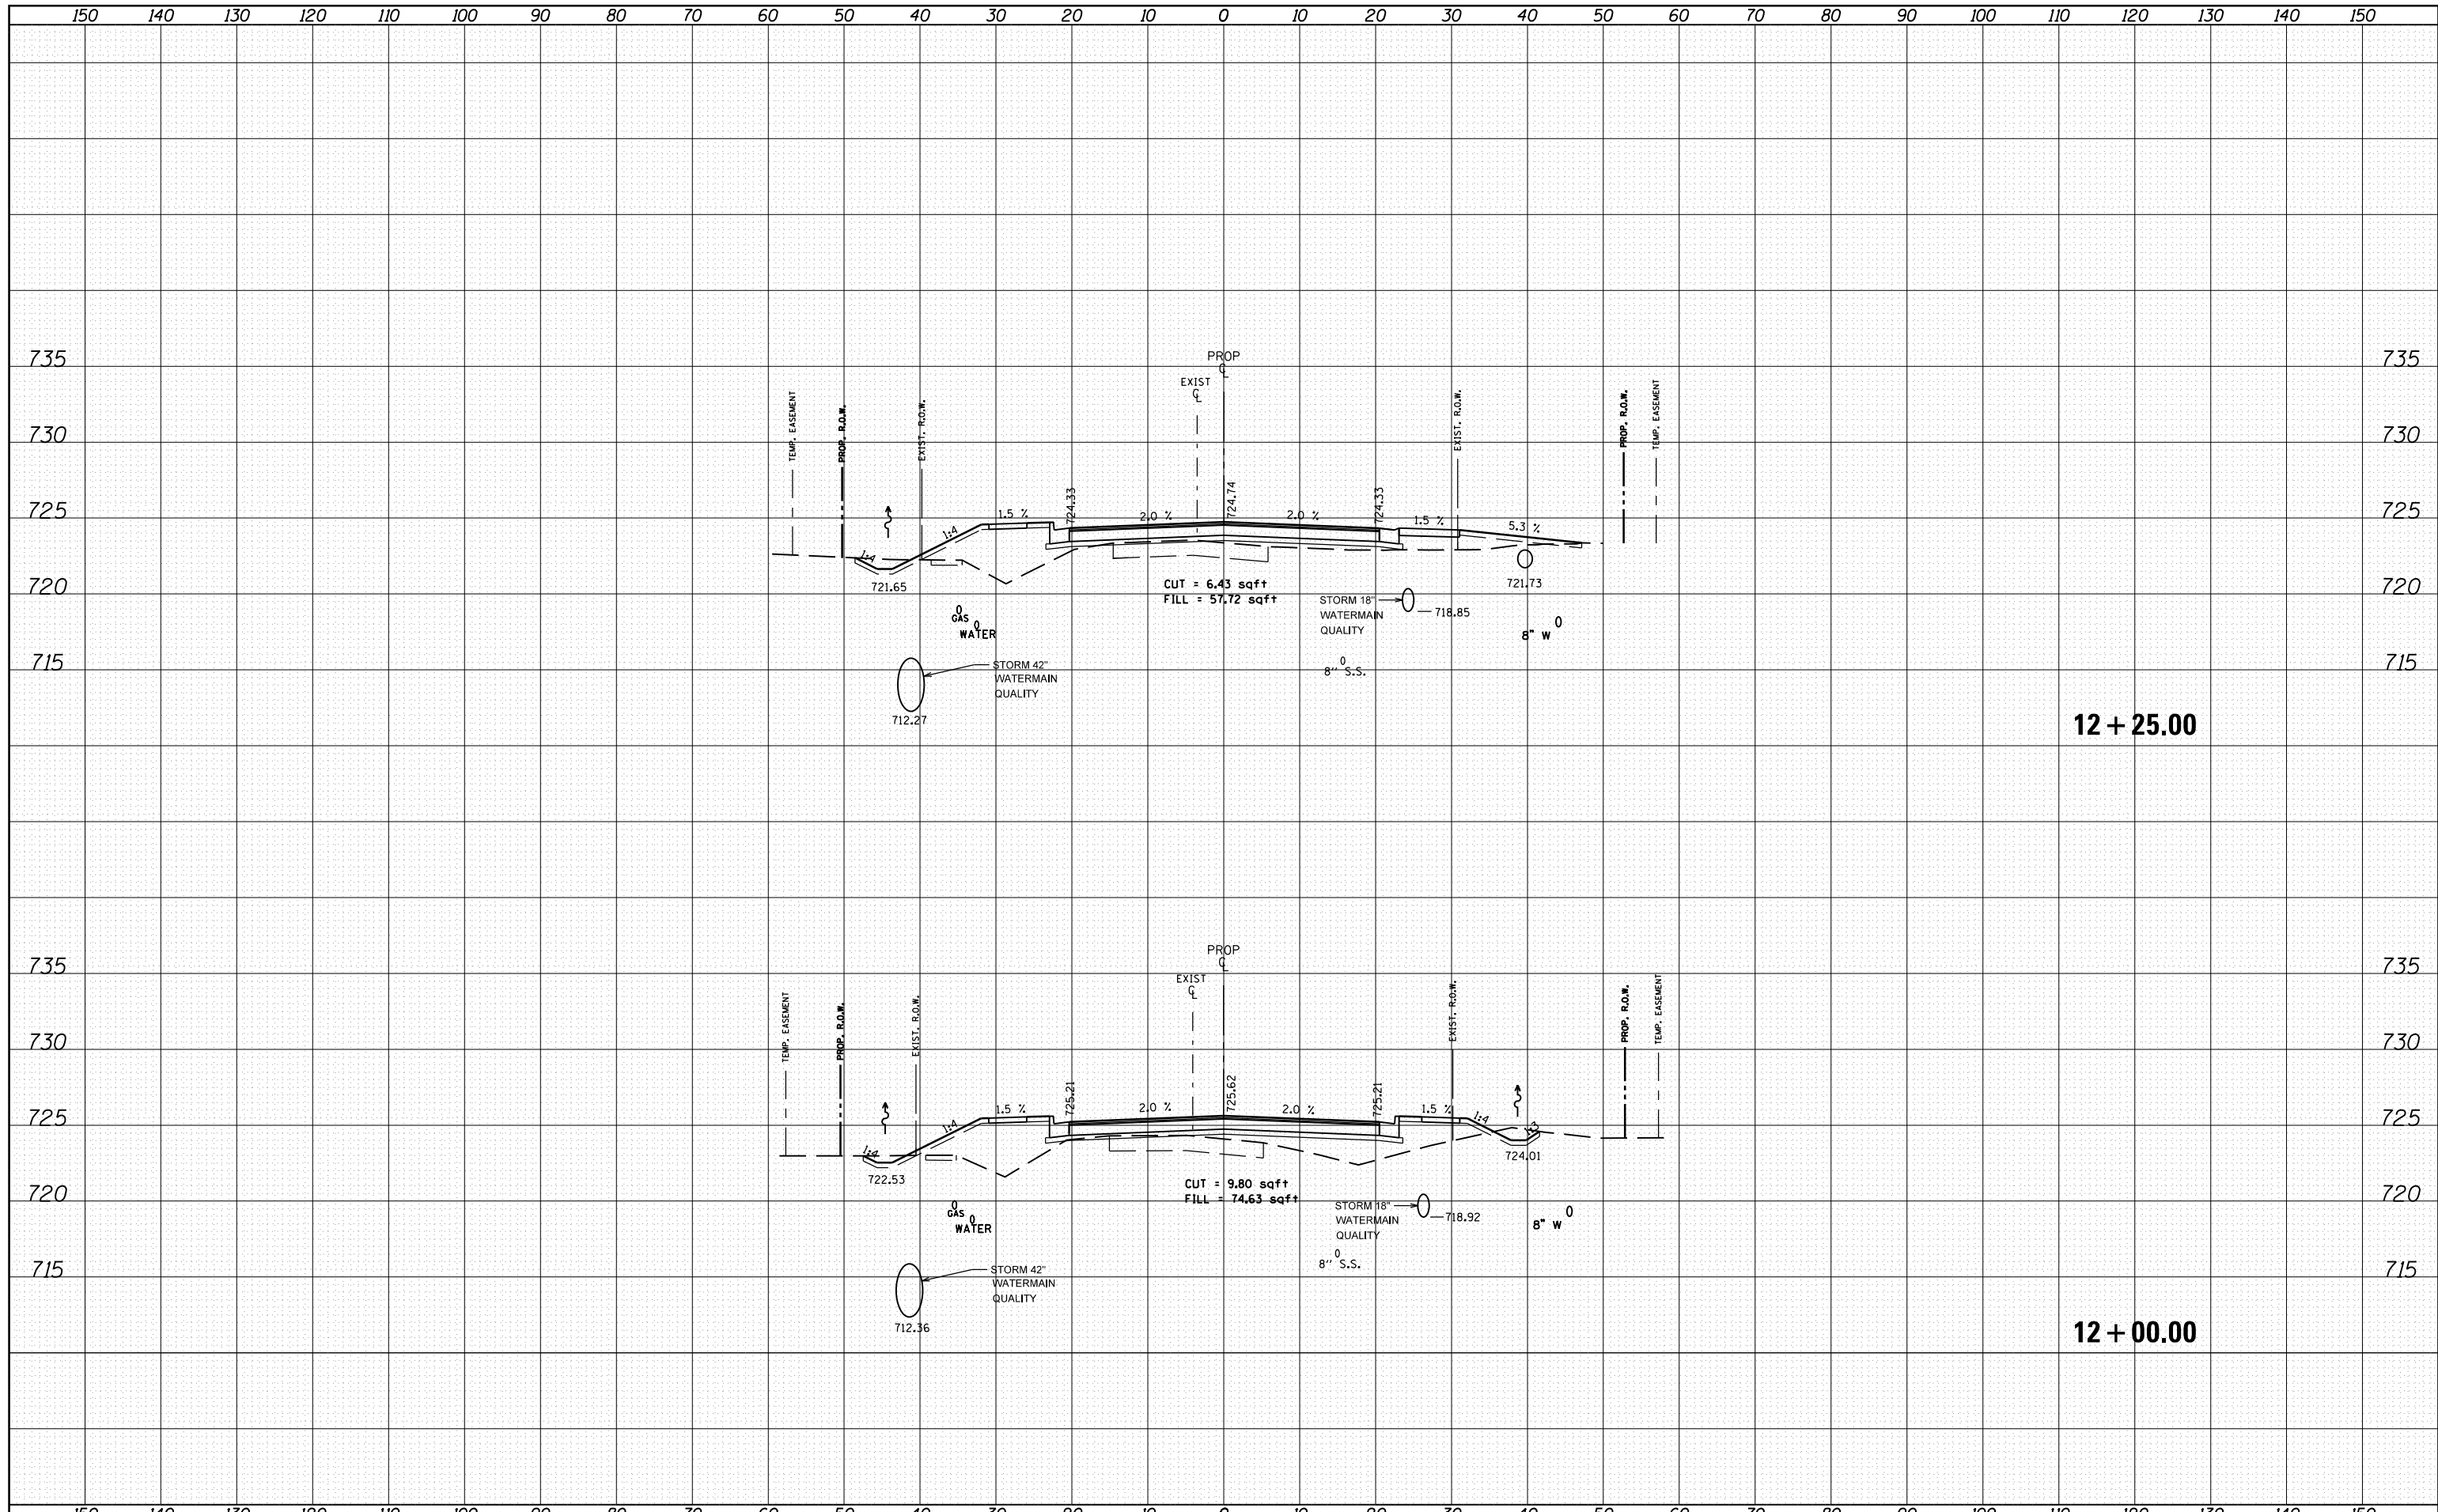

12 + 25.00

12 + 00.00

FILE NAME =	USER NAME = crespole	DESIGNED -	REVISED -	STATE OF ILLINOIS DEPARTMENT OF TRANSPORTATION	LEGION HALL ROAD CROSS SECTION		F.A.S. RTE.	SECTION	COUNTY	TOTAL SHEETS	SHEET NO.	
es:\pw_work\pwidot\crespole\0330150\10488792-sh	-LHR-X5.dgn	DRAWN -	REVISED -		1380	7W-1,RS-3	Peoria	617	530	CONTRACT NO. 88792		
PLOT SCALE = 20.0000' / in.	CHECKED -	REVISED -			SCALE:	SHEET	OF	SHEETS	STA. 12+00.00	TO STA. 12+25.00		ILLINOIS FED. AID PROJECT
Default	PLOT DATE = 8/15/2013	DATE -	REVISED -									