


DATE	
BY	
SURVEYED	
PLOTTED	
TEMPLATE	
NOTE BOOK	
AREAS CHECKED	
NO.	

DATE	
BY	
SURVEYED	
PLOTTED	
TEMPLATE	
NOTE BOOK	
AREAS CHECKED	
NO.	

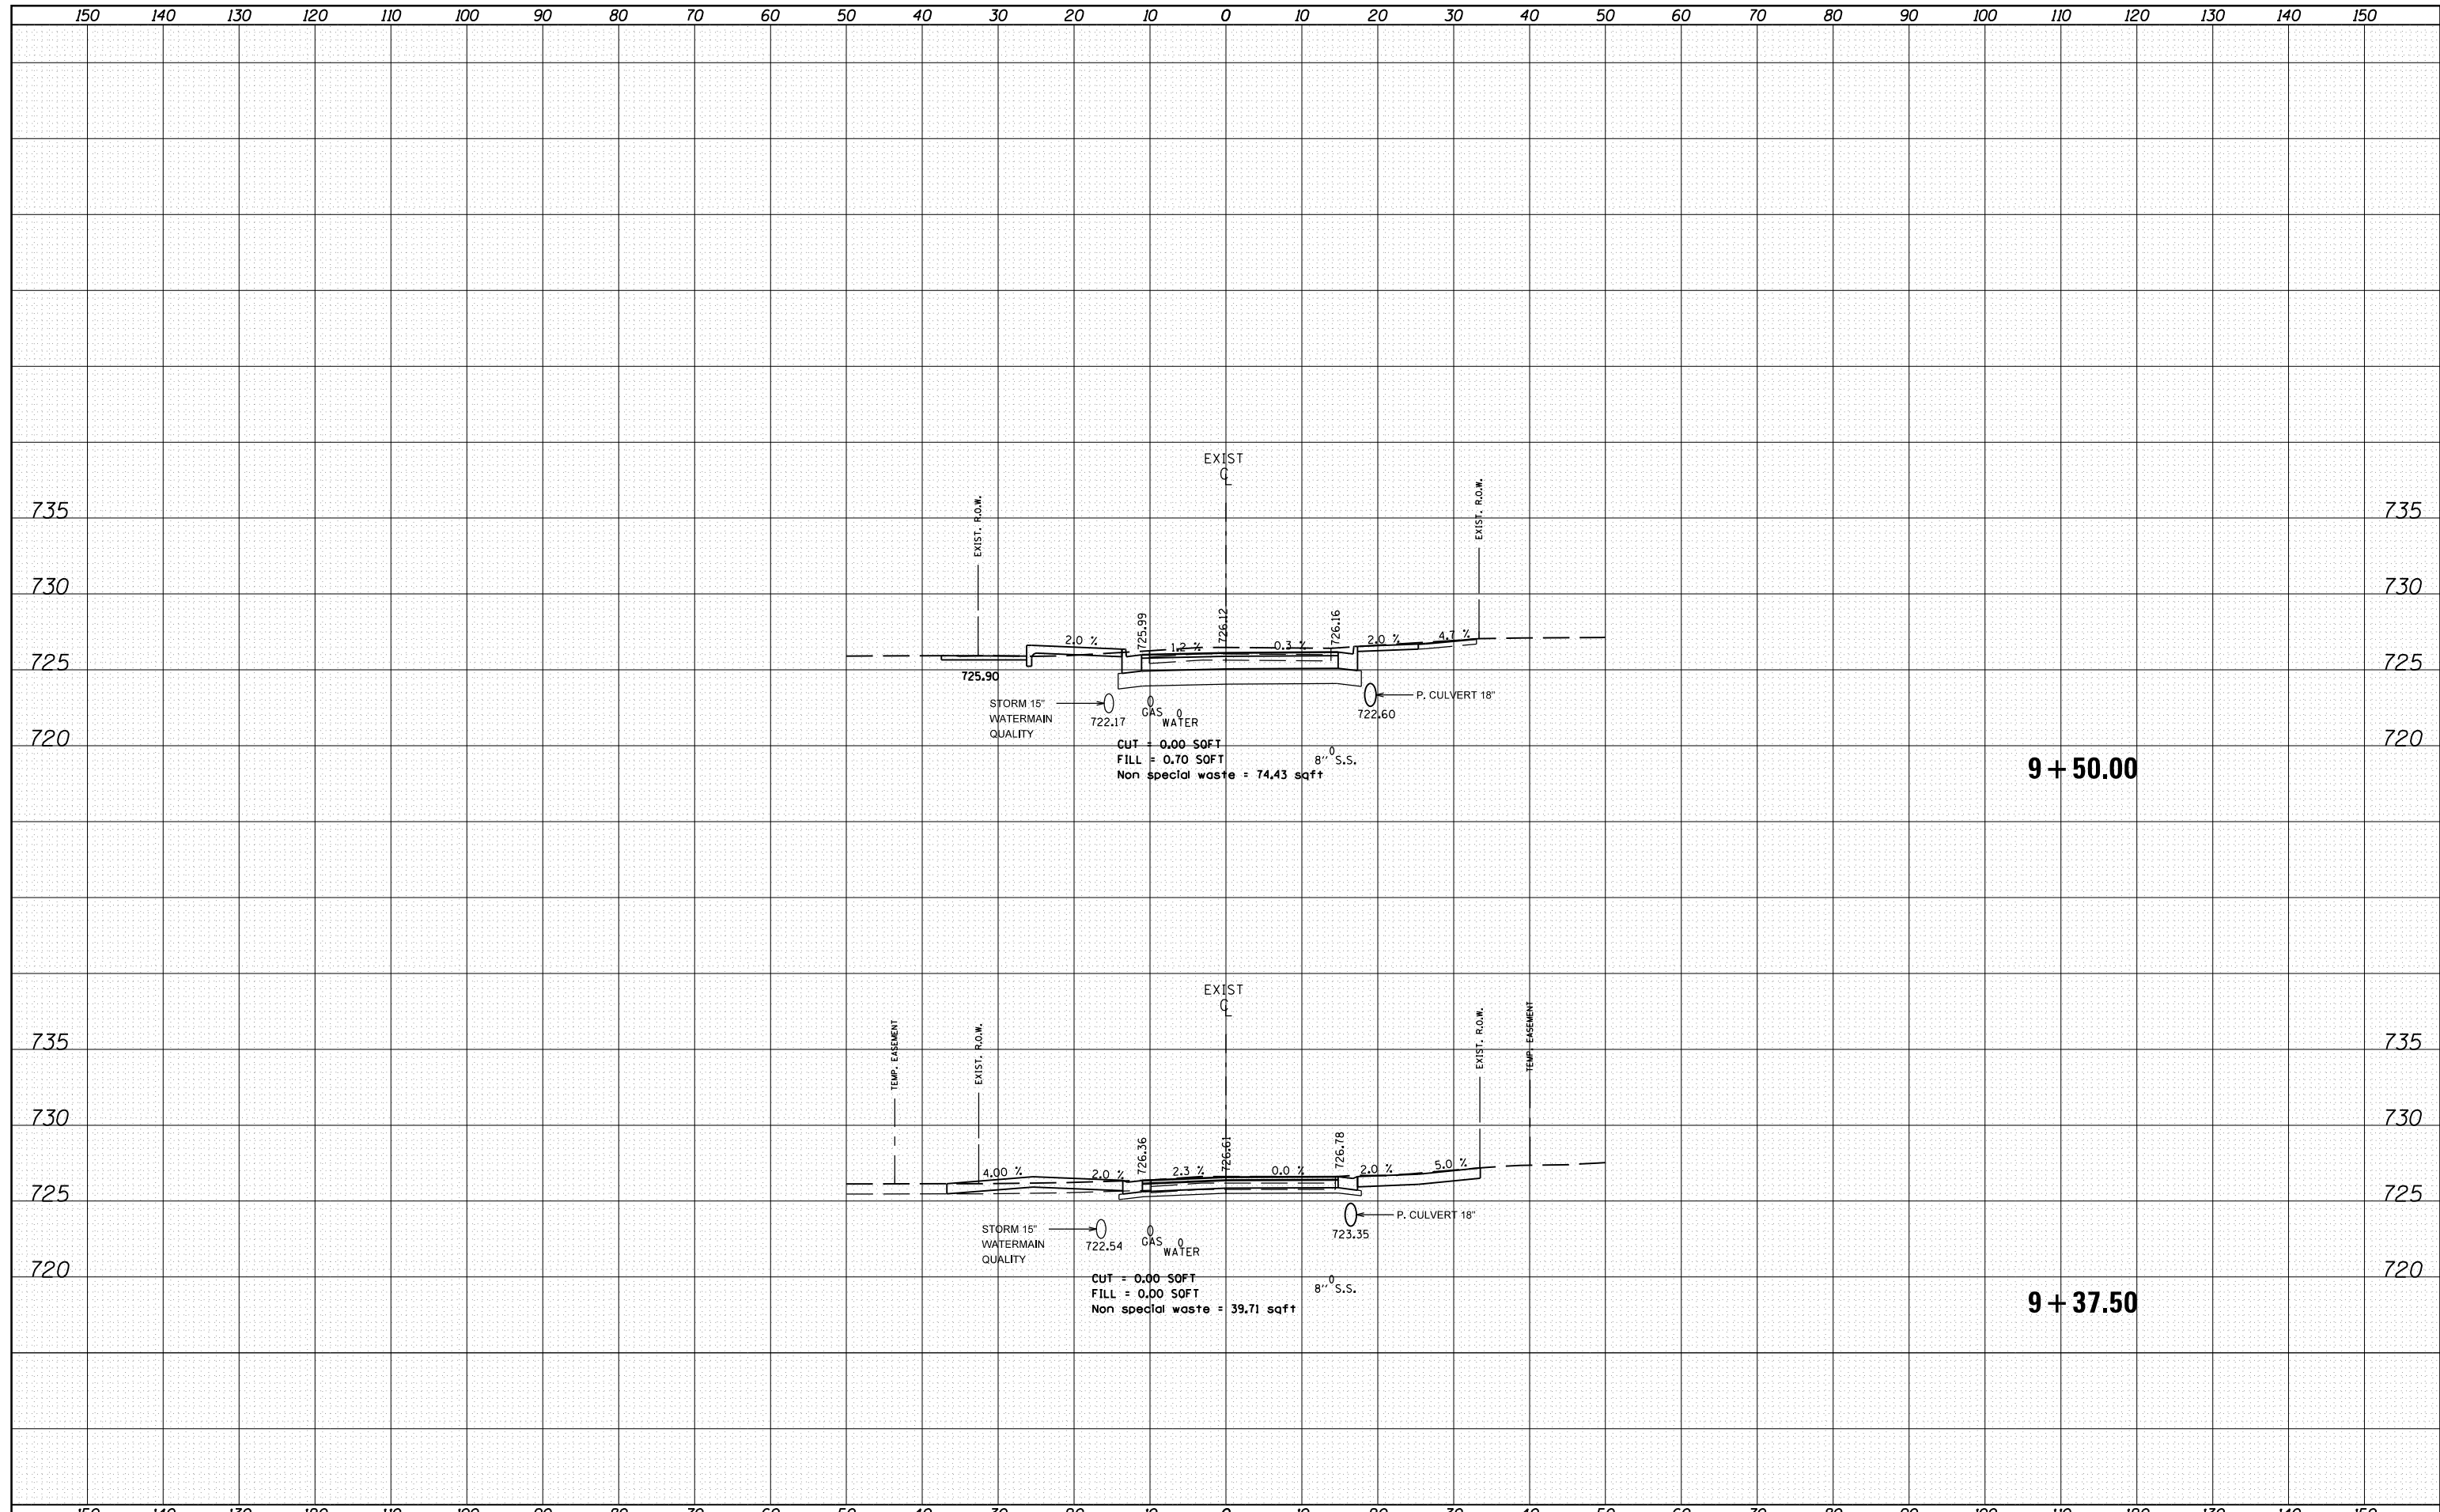

9 + 50.00

9 + 37.50

FILE NAME =	USER NAME = crespole	DESIGNED -	REVISED -	STATE OF ILLINOIS DEPARTMENT OF TRANSPORTATION	GRAZE STREET CROSS SECTIONS			F.A.S. RTE.	SECTION	COUNTY	TOTAL SHEETS	SHEET NO.
c:\pw\work\p\dot\crespole\d0330150\10488792-sh	xssideroad.dgn	DRAWN -	REVISED -		1380	7W-1,RS-3	Peoria	617	560			
Default	PLOT SCALE = 20.0000' / in.	CHECKED -	REVISED -		CONTRACT NO. 88792			ILLINOIS FED. AID PROJECT				
	PLOT DATE = 8/16/2013	DATE -	REVISED -		SCALE:	SHEET	OF	SHEETS	STA. 9+37.50	TO STA. 9+50.00		