


|              |               |
|--------------|---------------|
| DATE         |               |
| BY           |               |
| FINAL SURVEY | SURVEYED      |
| NOTE BOOK    | PLOTTED       |
| NO.          | TEMPLATE      |
|              | AREAS CHECKED |

|                 |               |
|-----------------|---------------|
| DATE            |               |
| BY              |               |
| ORIGINAL SURVEY | SURVEYED      |
| NOTE BOOK       | PLOTTED       |
| NO.             | TEMPLATE      |
|                 | AREAS CHECKED |

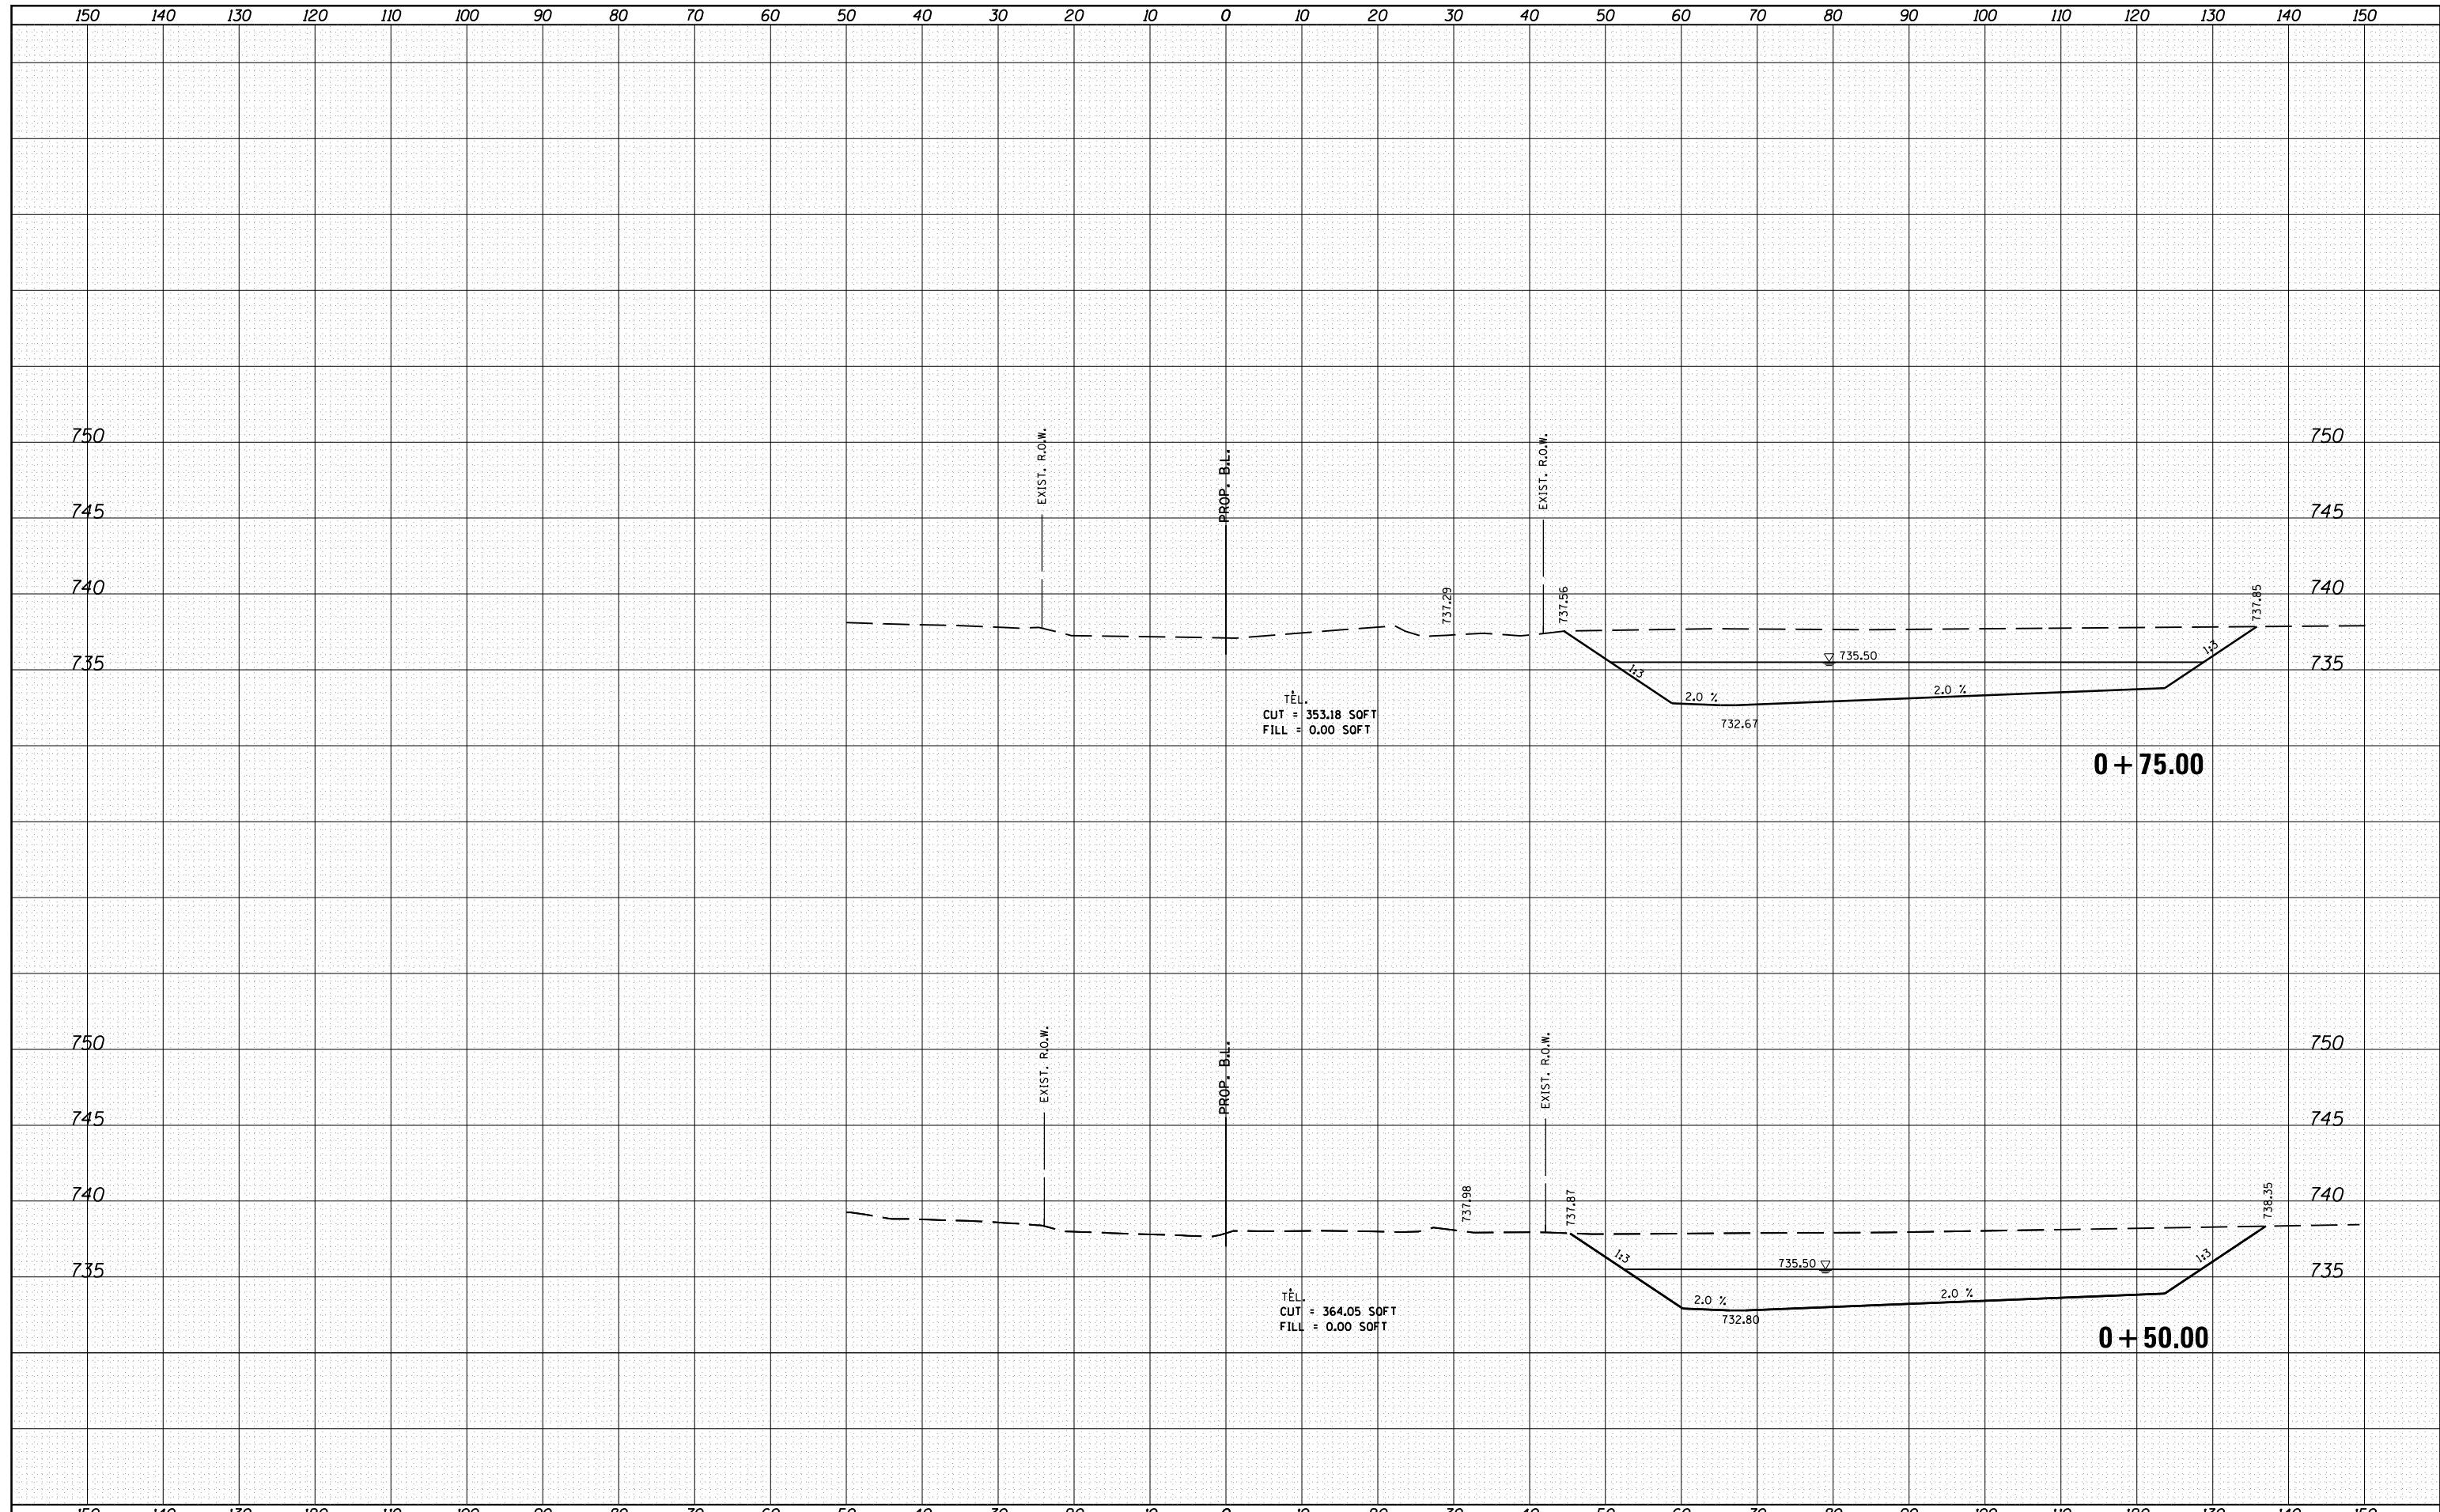

|  |                             |            |           |   |   |                           |           |        |              |           |
|--|-----------------------------|------------|-----------|---|---|---------------------------|-----------|--------|--------------|-----------|
| FILE NAME =                                  | USER NAME = crespole        | DESIGNED - | REVISED - | <b>STATE OF ILLINOIS</b><br><b>DEPARTMENT OF TRANSPORTATION</b> | <b>W. ASH STREET</b><br><b>CROSS SECTIONS</b> | F.A.S. RTE.               | SECTION   | COUNTY | TOTAL SHEETS | SHEET NO. |
| c:\pwork\pwork\crespole\10330150\10488792-sh | xsxssideroad.dgn            | DRAWN -    | REVISED - |   |   | 1380                      | 7W-1,RS-3 | Peoria | 617          | 570       |
| Default                                      | PLOT SCALE = 20.0000' / in. | CHECKED -  | REVISED - |   |   | CONTRACT NO. 88792        |           |        |              |           |
|  | PLOT DATE = 8/16/2013       | DATE -     | REVISED - |   |   | ILLINOIS FED. AID PROJECT |           |        |              |           |