


DATE	
BY	
SURVEYED	
PLOTTED	
TEMPLATE	
AREAS CHECKED	
FINAL SURVEY NOTE BOOK NO.	

DATE	
BY	
SURVEYED	
PLOTTED	
TEMPLATE	
AREAS CHECKED	
ORIGINAL SURVEY NOTE BOOK NO.	

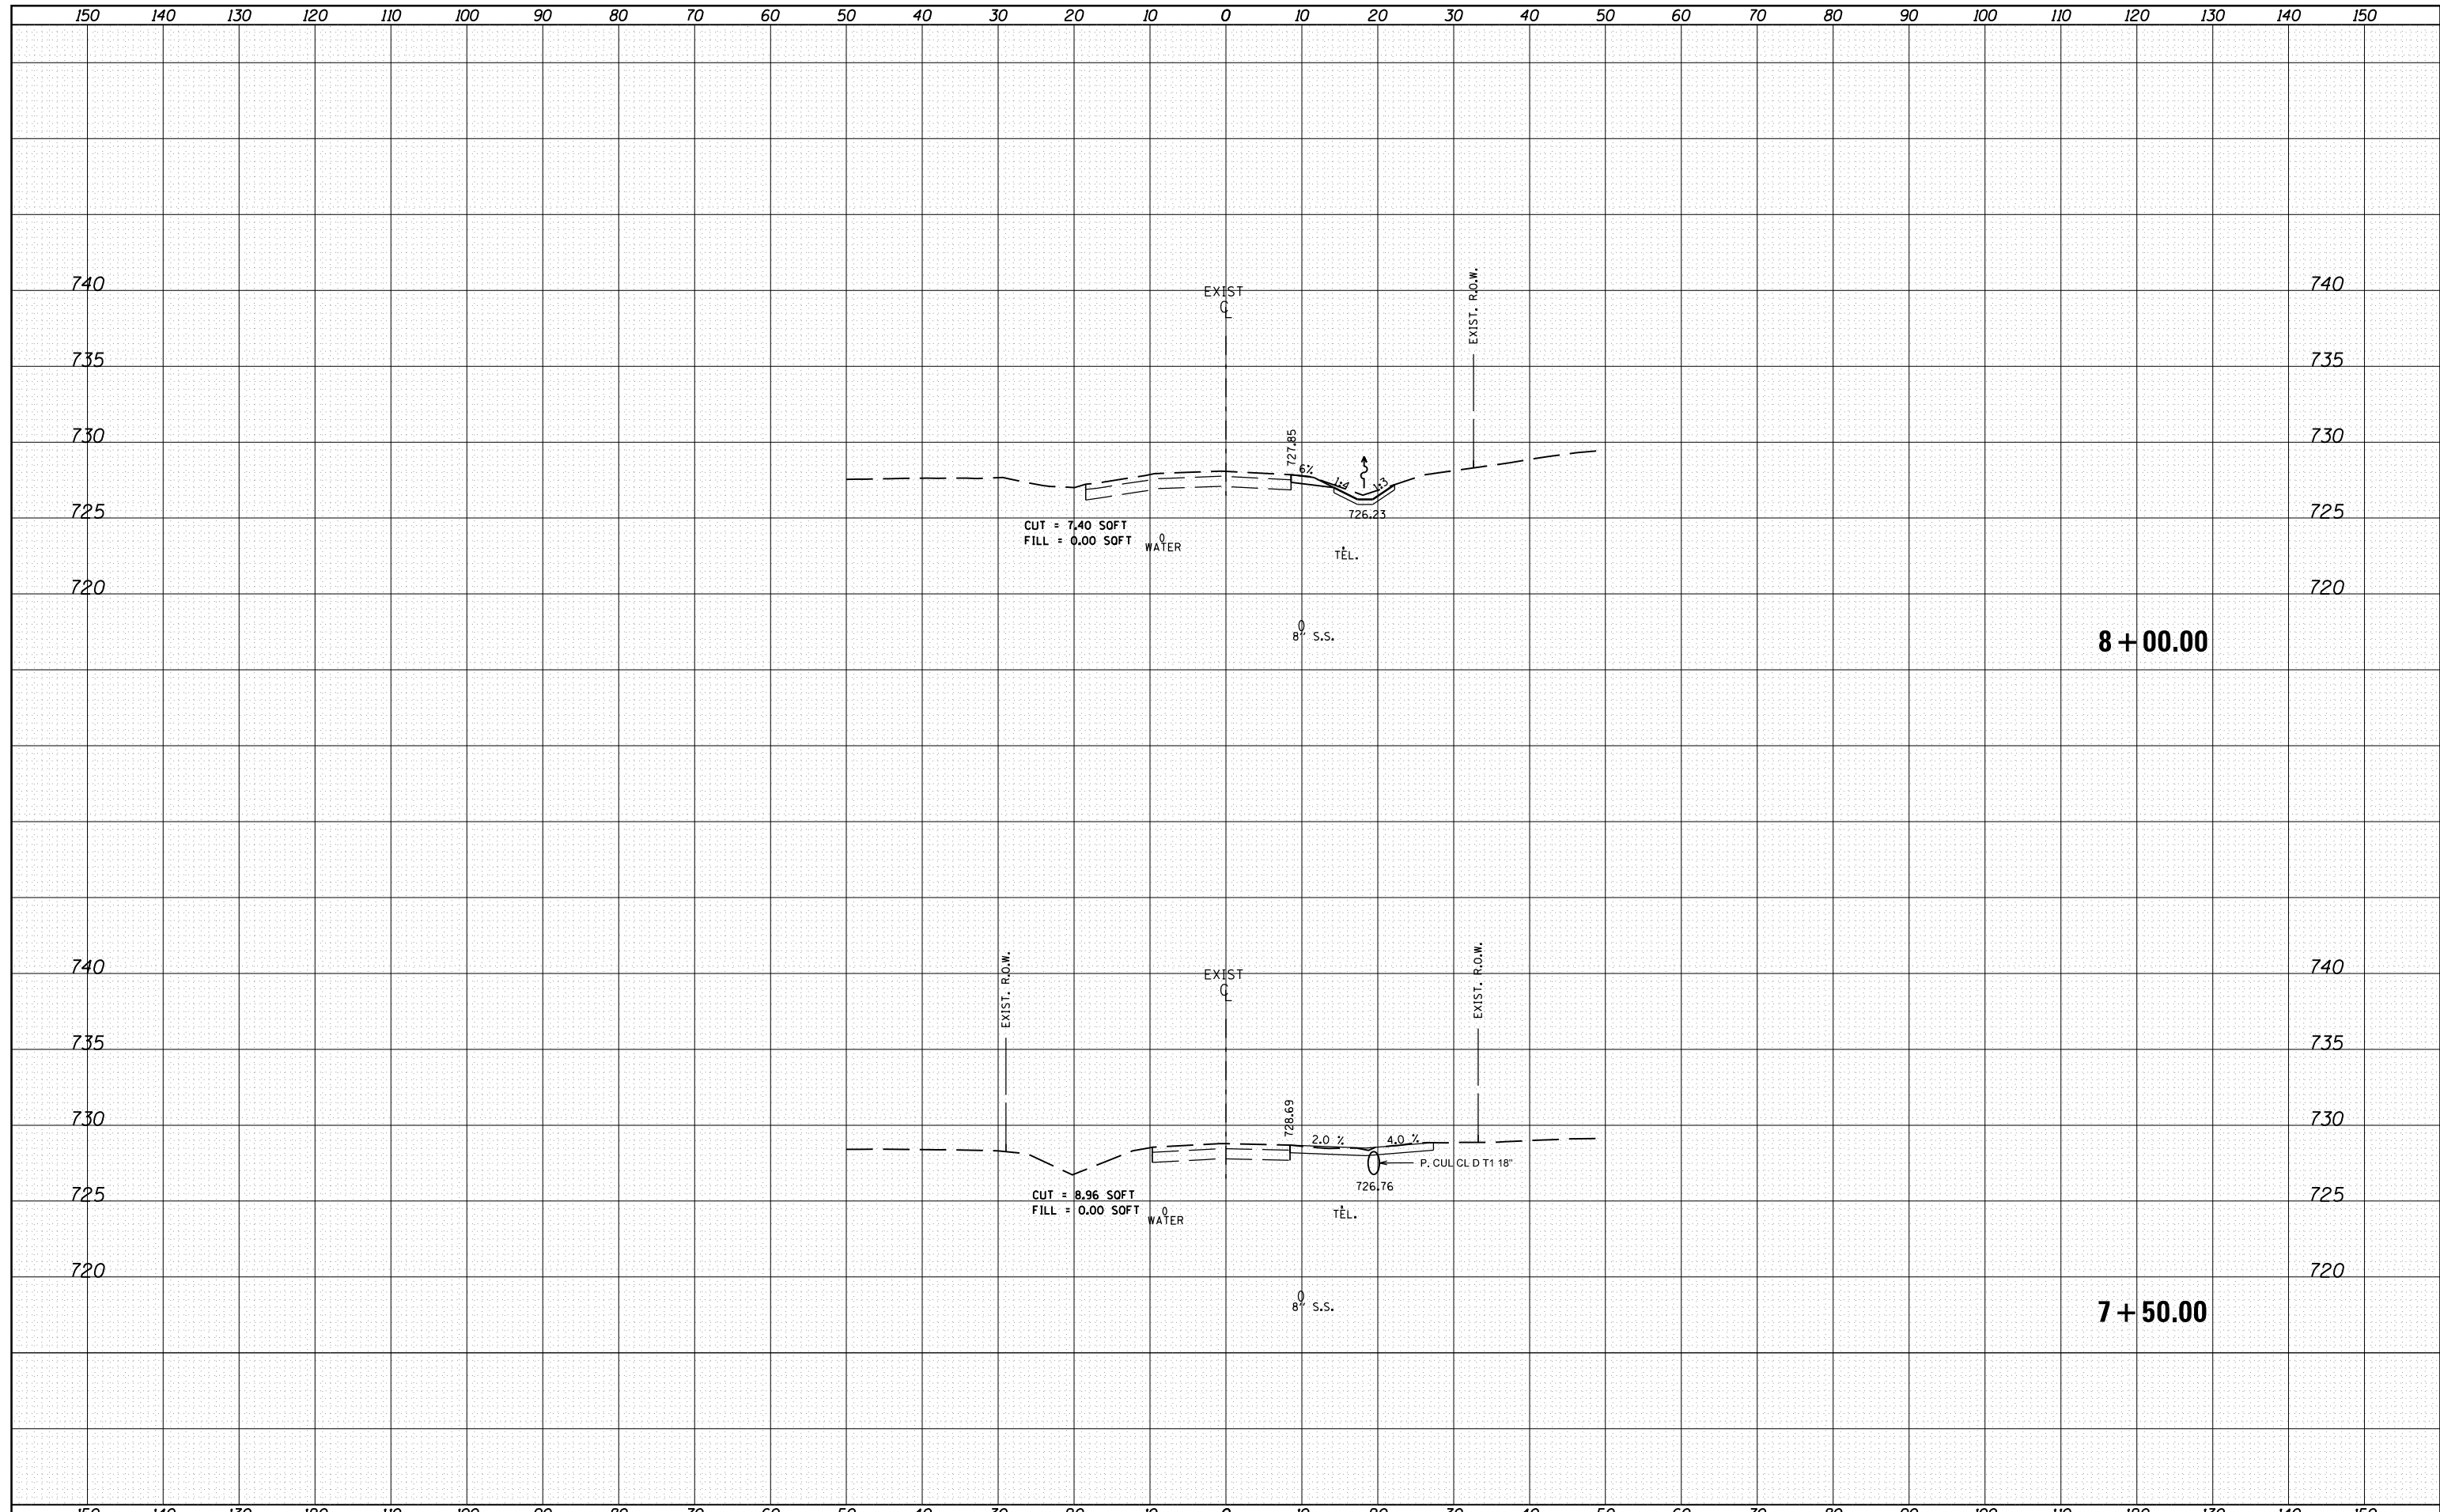

FILE NAME =  
 c:\pw\_work\pwidot\crespole\d0330150\10488792-sh

USER NAME = crespole  
 xssideroad.dgn  
 PLOT SCALE = 20.0000' / in.  
 PLOT DATE = 8/16/2013

DESIGNED -  
 DRAWN -  
 CHECKED -  
 DATE -

REVISED -  
 REVISED -  
 REVISED -  
 REVISED -

**STATE OF ILLINOIS  
 DEPARTMENT OF TRANSPORTATION**

**W. ASH STREET  
 CROSS SECTIONS**

SCALE: SHEET OF SHEETS STA. 7+50.00 TO STA. 8+00.00

F.A.S. RTE.	SECTION	COUNTY	TOTAL SHEETS	SHEET NO.
1380	7W-1,RS-3	Peoria	617	579
CONTRACT NO. 88792			ILLINOIS FED. AID PROJECT	