


DATE	
BY	
SURVEYED	
PLOTTED	
TEMPLATE	
AREAS	
CHECKED	
NO.	

DATE	
BY	
SURVEYED	
PLOTTED	
TEMPLATE	
AREAS	
CHECKED	
NO.	

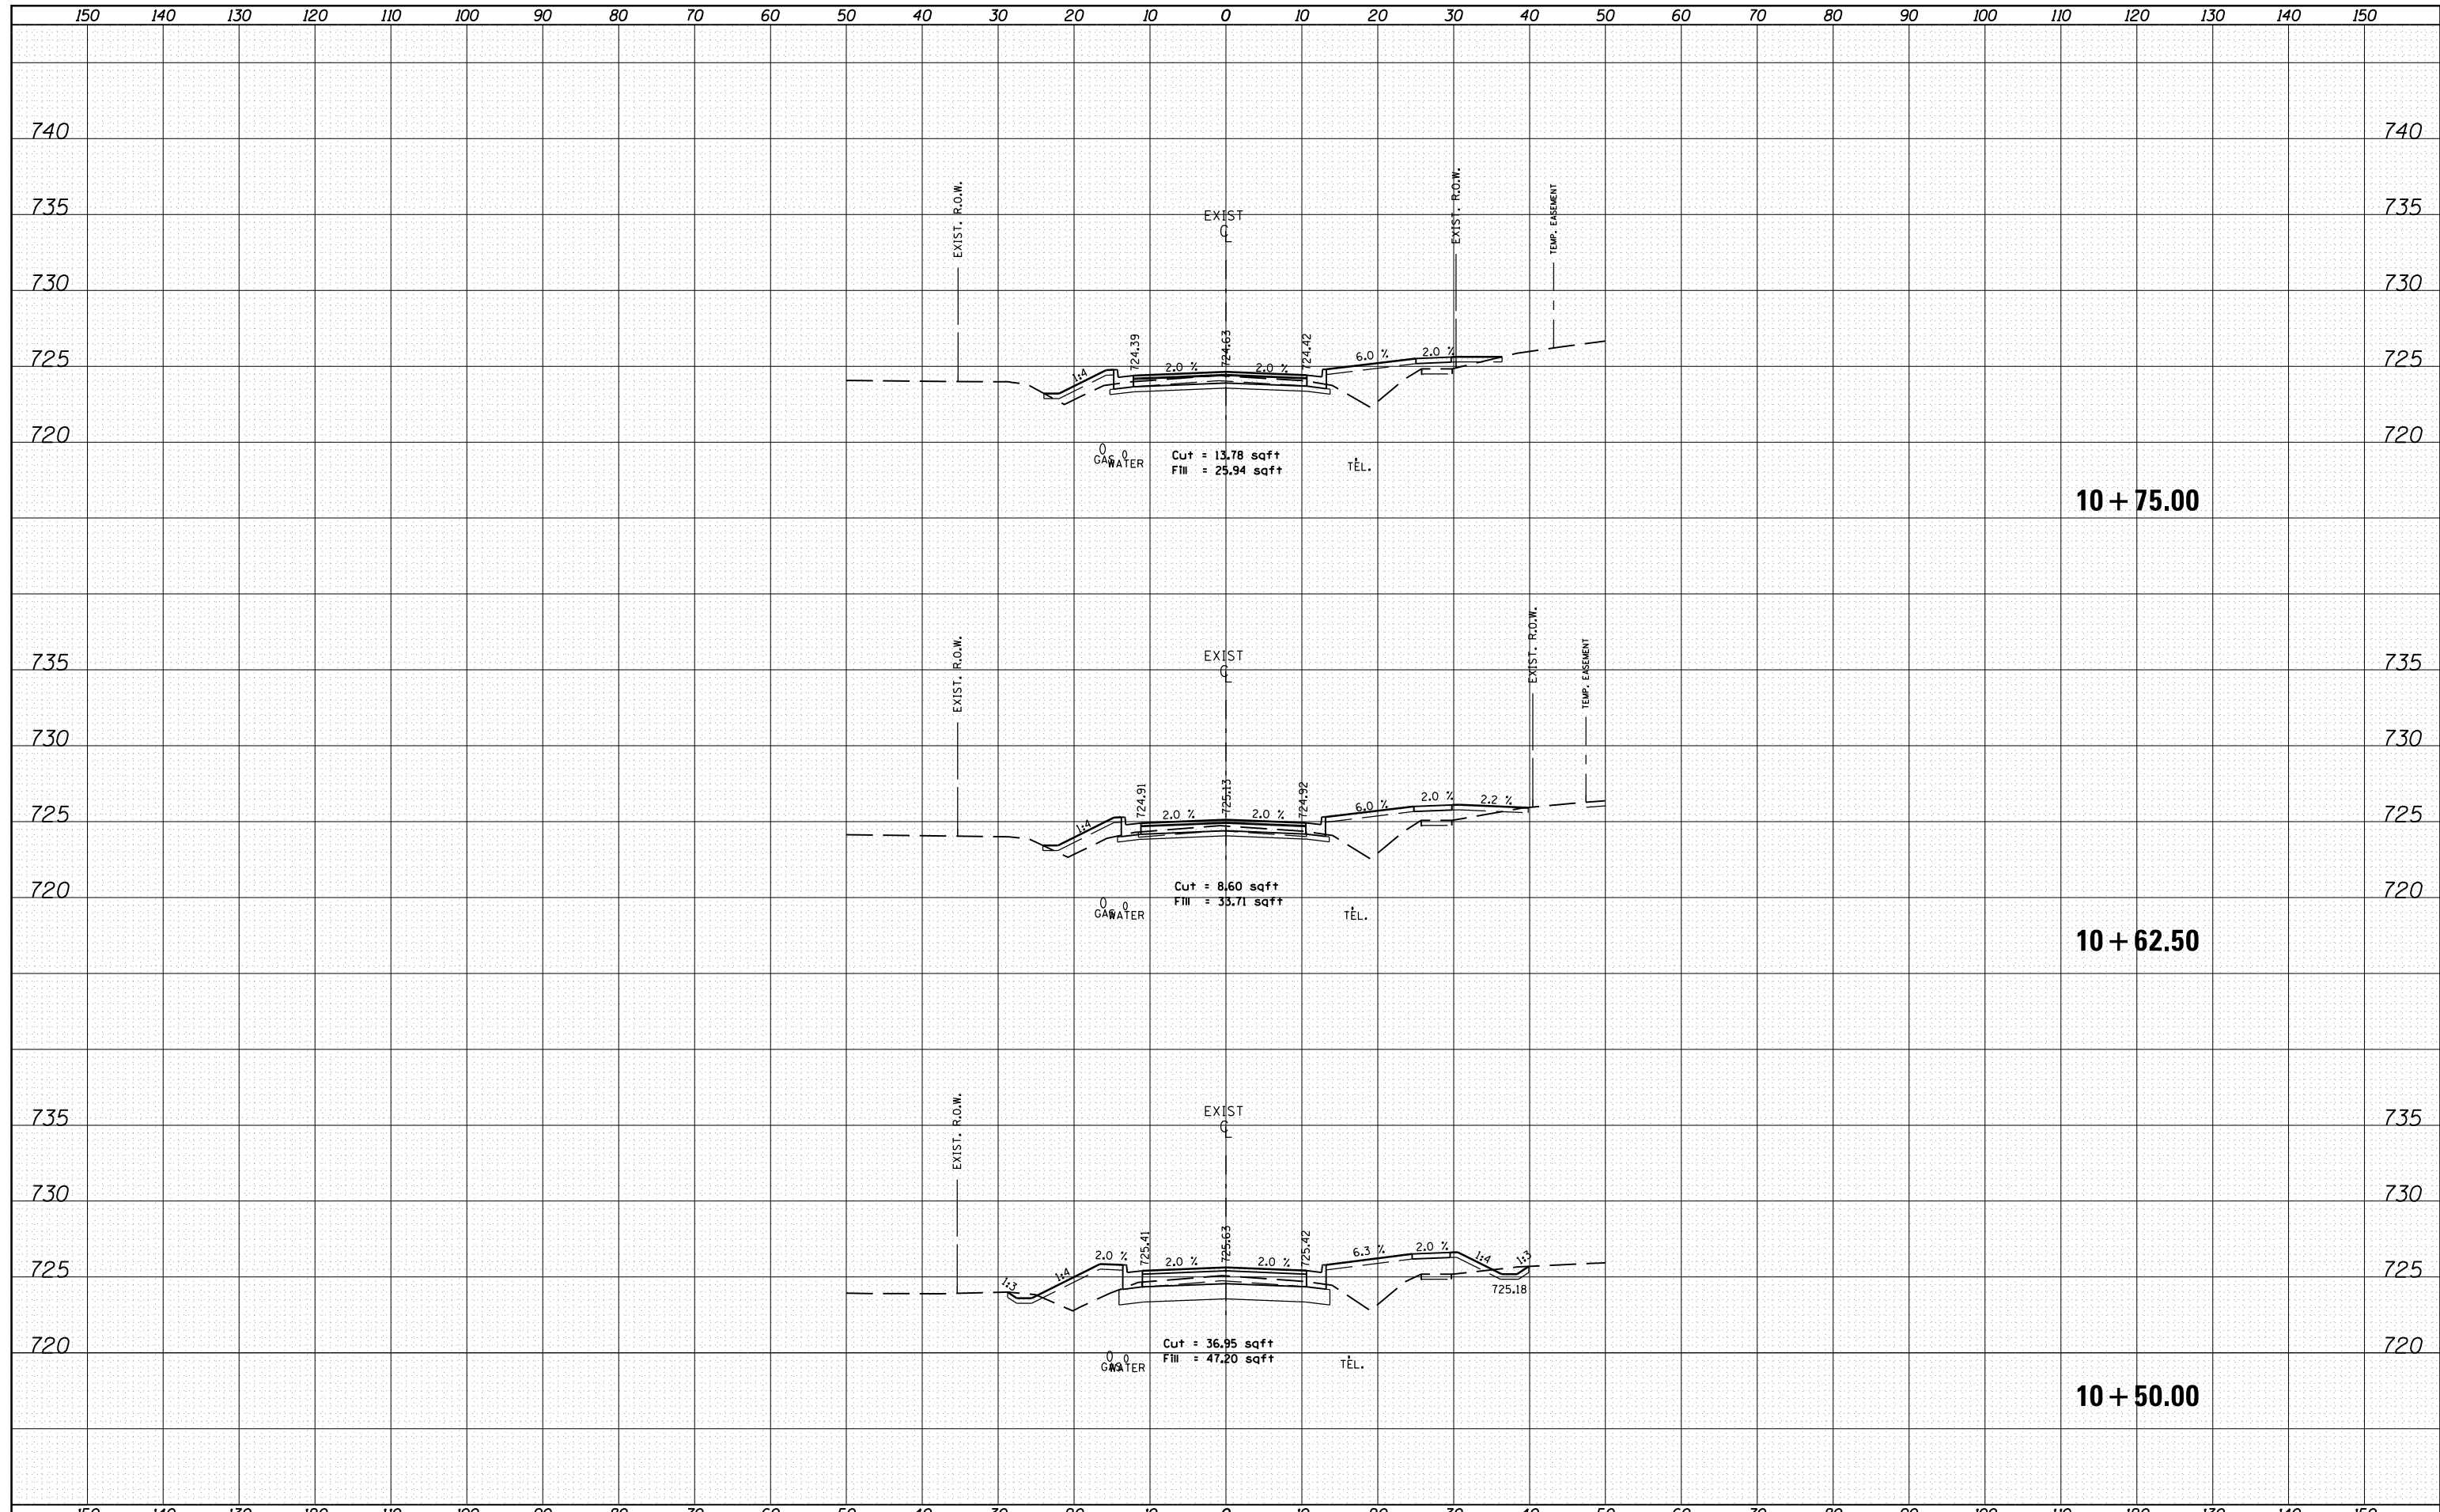

FILE NAME =	USER NAME = crespole	DESIGNED -	REVISED -	<b>STATE OF ILLINOIS          DEPARTMENT OF TRANSPORTATION</b>	<b>E. ASH STREET          CROSS SECTIONS</b>	F.A.S. RTE.	SECTION	COUNTY	TOTAL SHEETS	SHEET NO.	
c:\pw_work\pwidot\crespole\10330150\10488792-sh	xsxsideroad.dgn	DRAWN -	REVISED -			1380	7W-1,RS-3	Peoria	617	585	
PLOT SCALE = 20.0000' / in.	CHECKED -	REVISED -	SCALE:			SHEET	OF	SHEETS	STA. 10+50.00	TO STA. 10+75.00	CONTRACT NO. 88792
PLOT DATE = 8/16/2013	DATE -	REVISED -	ILLINOIS FED. AID PROJECT								