


|               |  |
|---------------|--|
| DATE          |  |
| BY            |  |
| SURVEYED      |  |
| PLOTTED       |  |
| TEMPLATE      |  |
| AREAS CHECKED |  |
| FINAL SURVEY  |  |
| NOTE BOOK     |  |
| NO.           |  |

|                 |  |
|-----------------|--|
| DATE            |  |
| BY              |  |
| SURVEYED        |  |
| PLOTTED         |  |
| TEMPLATE        |  |
| AREAS CHECKED   |  |
| ORIGINAL SURVEY |  |
| NOTE BOOK       |  |
| NO.             |  |

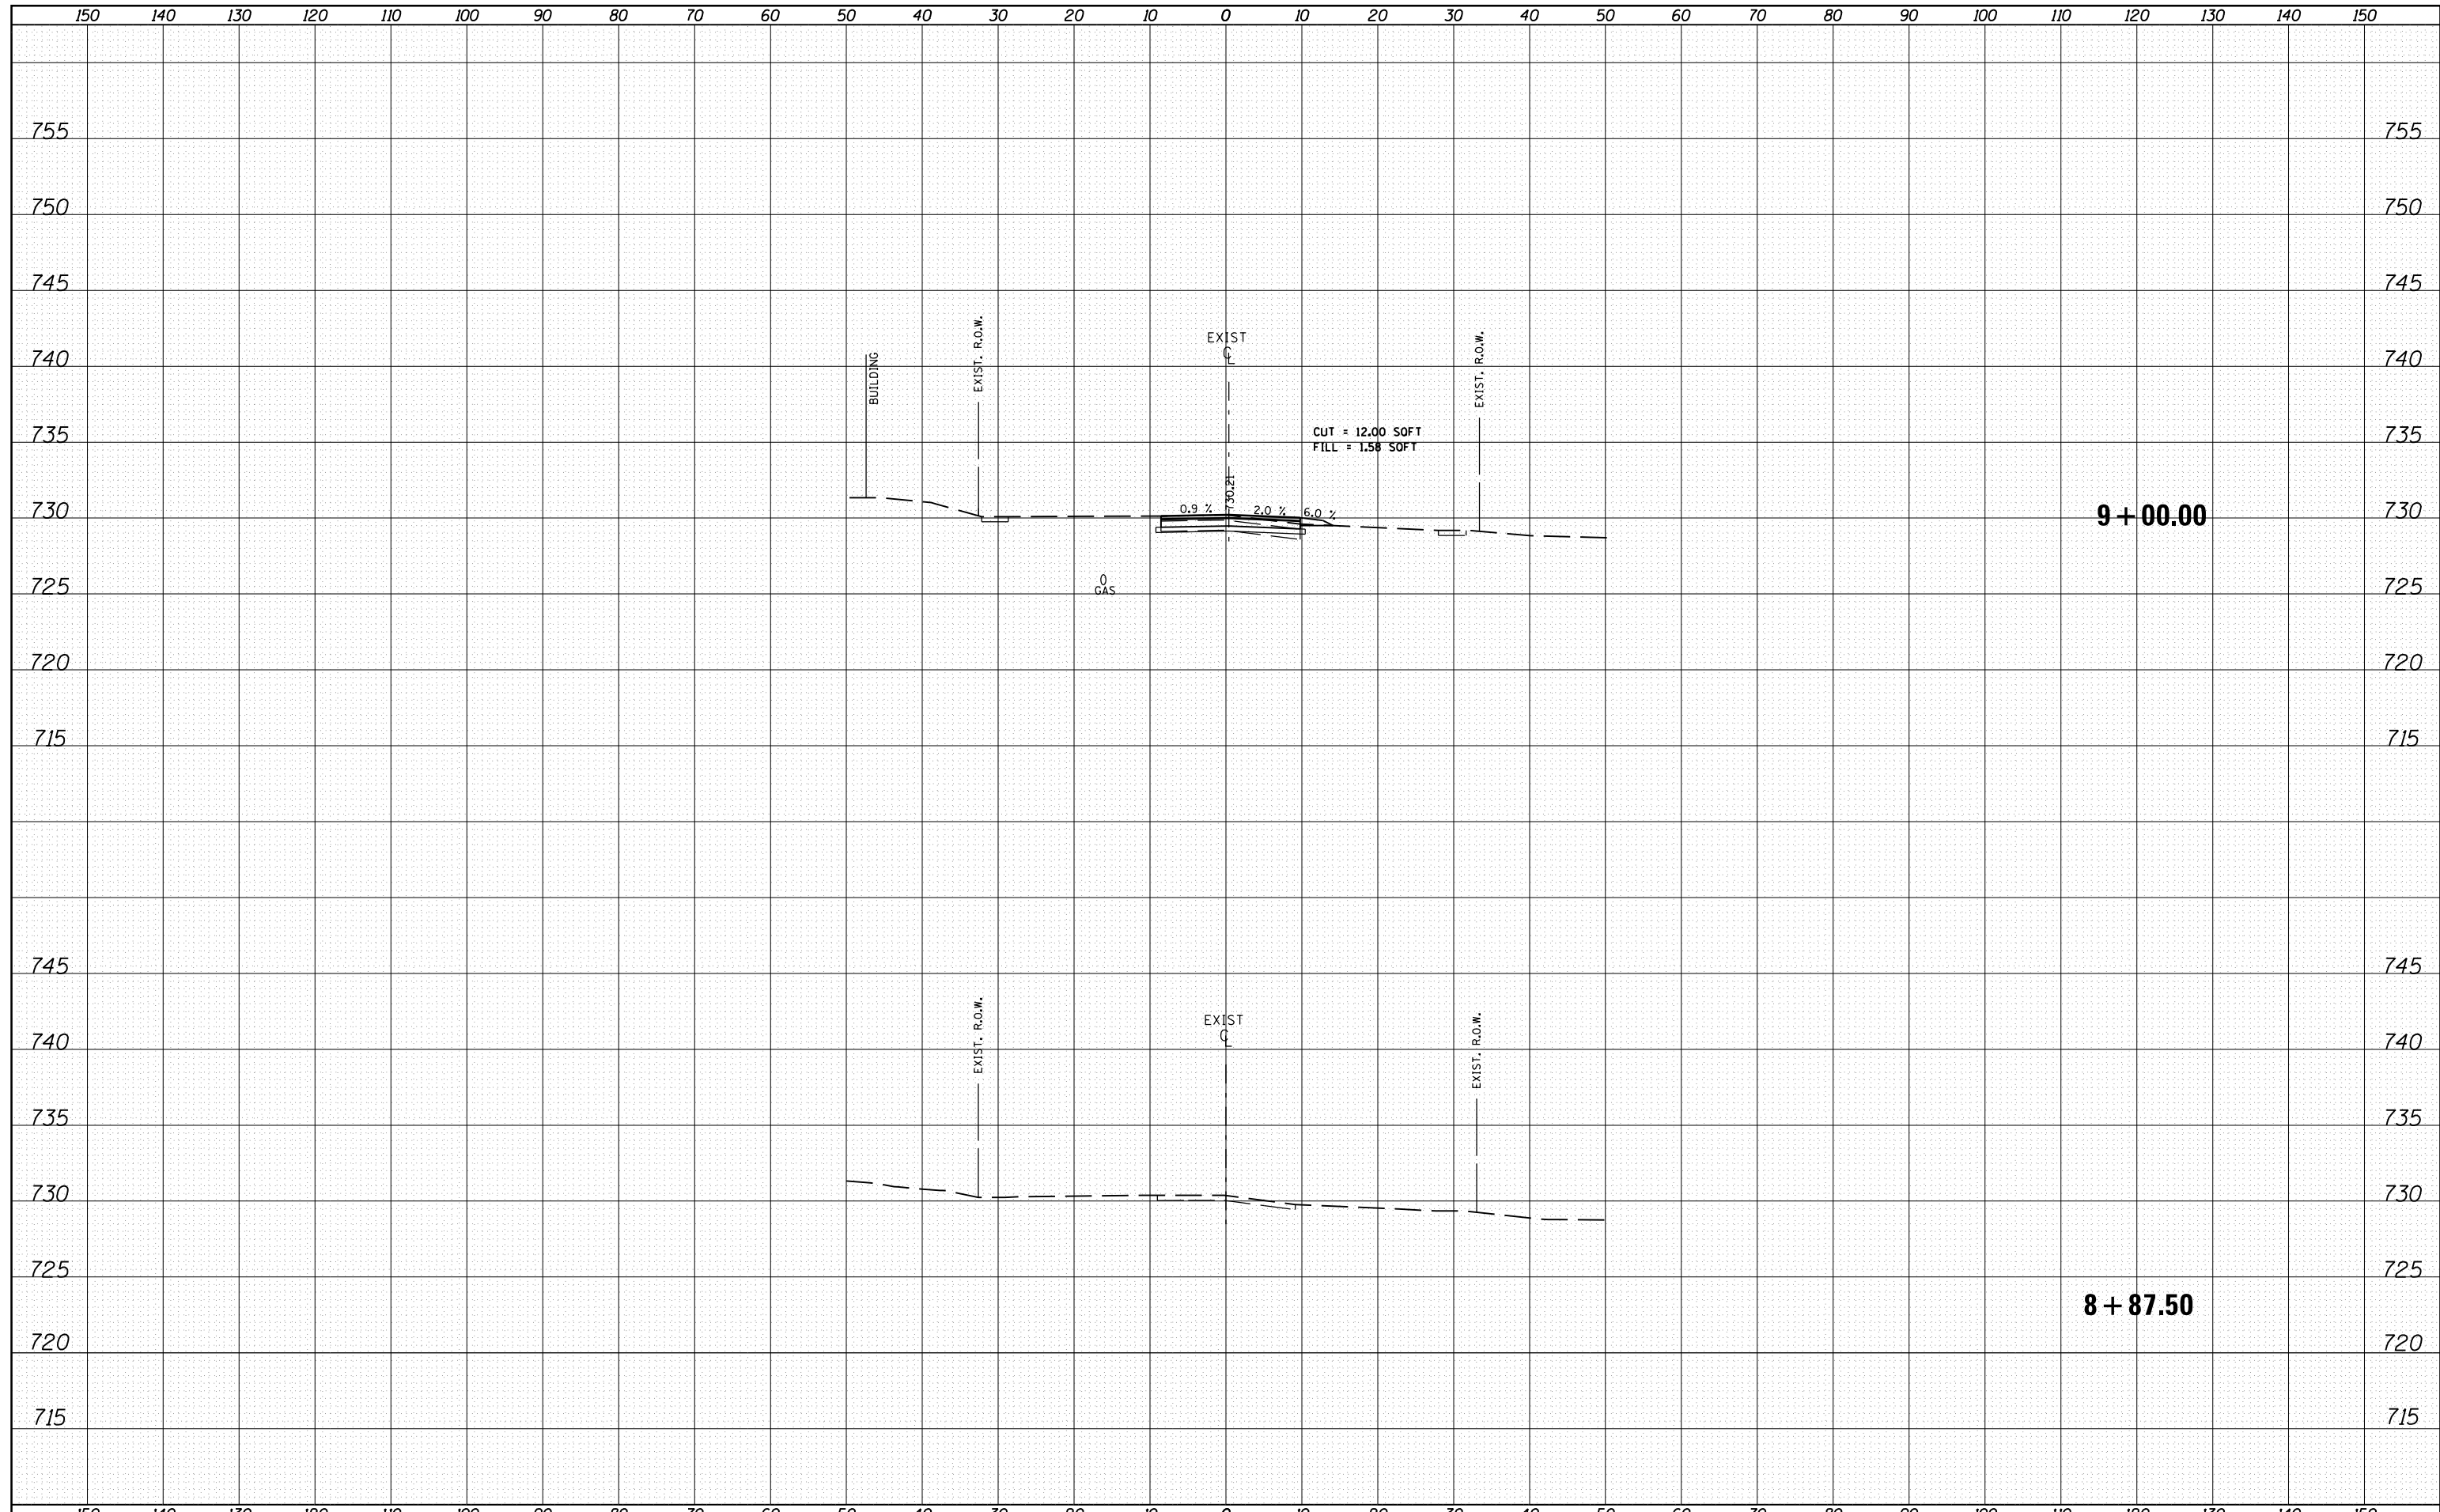

|  |                             |            |           |   |   |                    |                 |                              |                           |           |
|--|-----------------------------|------------|-----------|---|---|--------------------|-----------------|------------------------------|---------------------------|-----------|
| FILE NAME =                                    | USER NAME = crespole        | DESIGNED - | REVISED - | <b>STATE OF ILLINOIS<br/>DEPARTMENT OF TRANSPORTATION</b> | <b>W. BIRCH STREET<br/>CROSS SECTIONS</b> | F.A.S. RTE.        | SECTION         | COUNTY                       | TOTAL SHEETS              | SHEET NO. |
| c:\pw\work\p\dot\crespole\10330150\10488792-sh | xsxsideoad.dgn              | DRAWN -    | REVISED - |   |   | 1380               | 7W-1,RS-3       | Peoria                       | 617                       | 587       |
| Default  | PLOT SCALE = 20.0000' / in. | CHECKED -  | REVISED - |   |   | CONTRACT NO. 88792 |                 |                              |                           |           |
|  | PLOT DATE = 8/16/2013       | DATE -     | REVISED - |   |   | SCALE:             | SHEET OF SHEETS | STA. 8+87.50 TO STA. 8+87.50 | ILLINOIS FED. AID PROJECT |           |