


DATE	
BY	
SURVEYED	
PLOTTED	
TEMPLATE	
AREAS	
CHECKED	
FINAL SURVEY NOTE BOOK NO.	

DATE	
BY	
SURVEYED	
PLOTTED	
TEMPLATE	
AREAS	
CHECKED	
ORIGINAL SURVEY NOTE BOOK NO.	

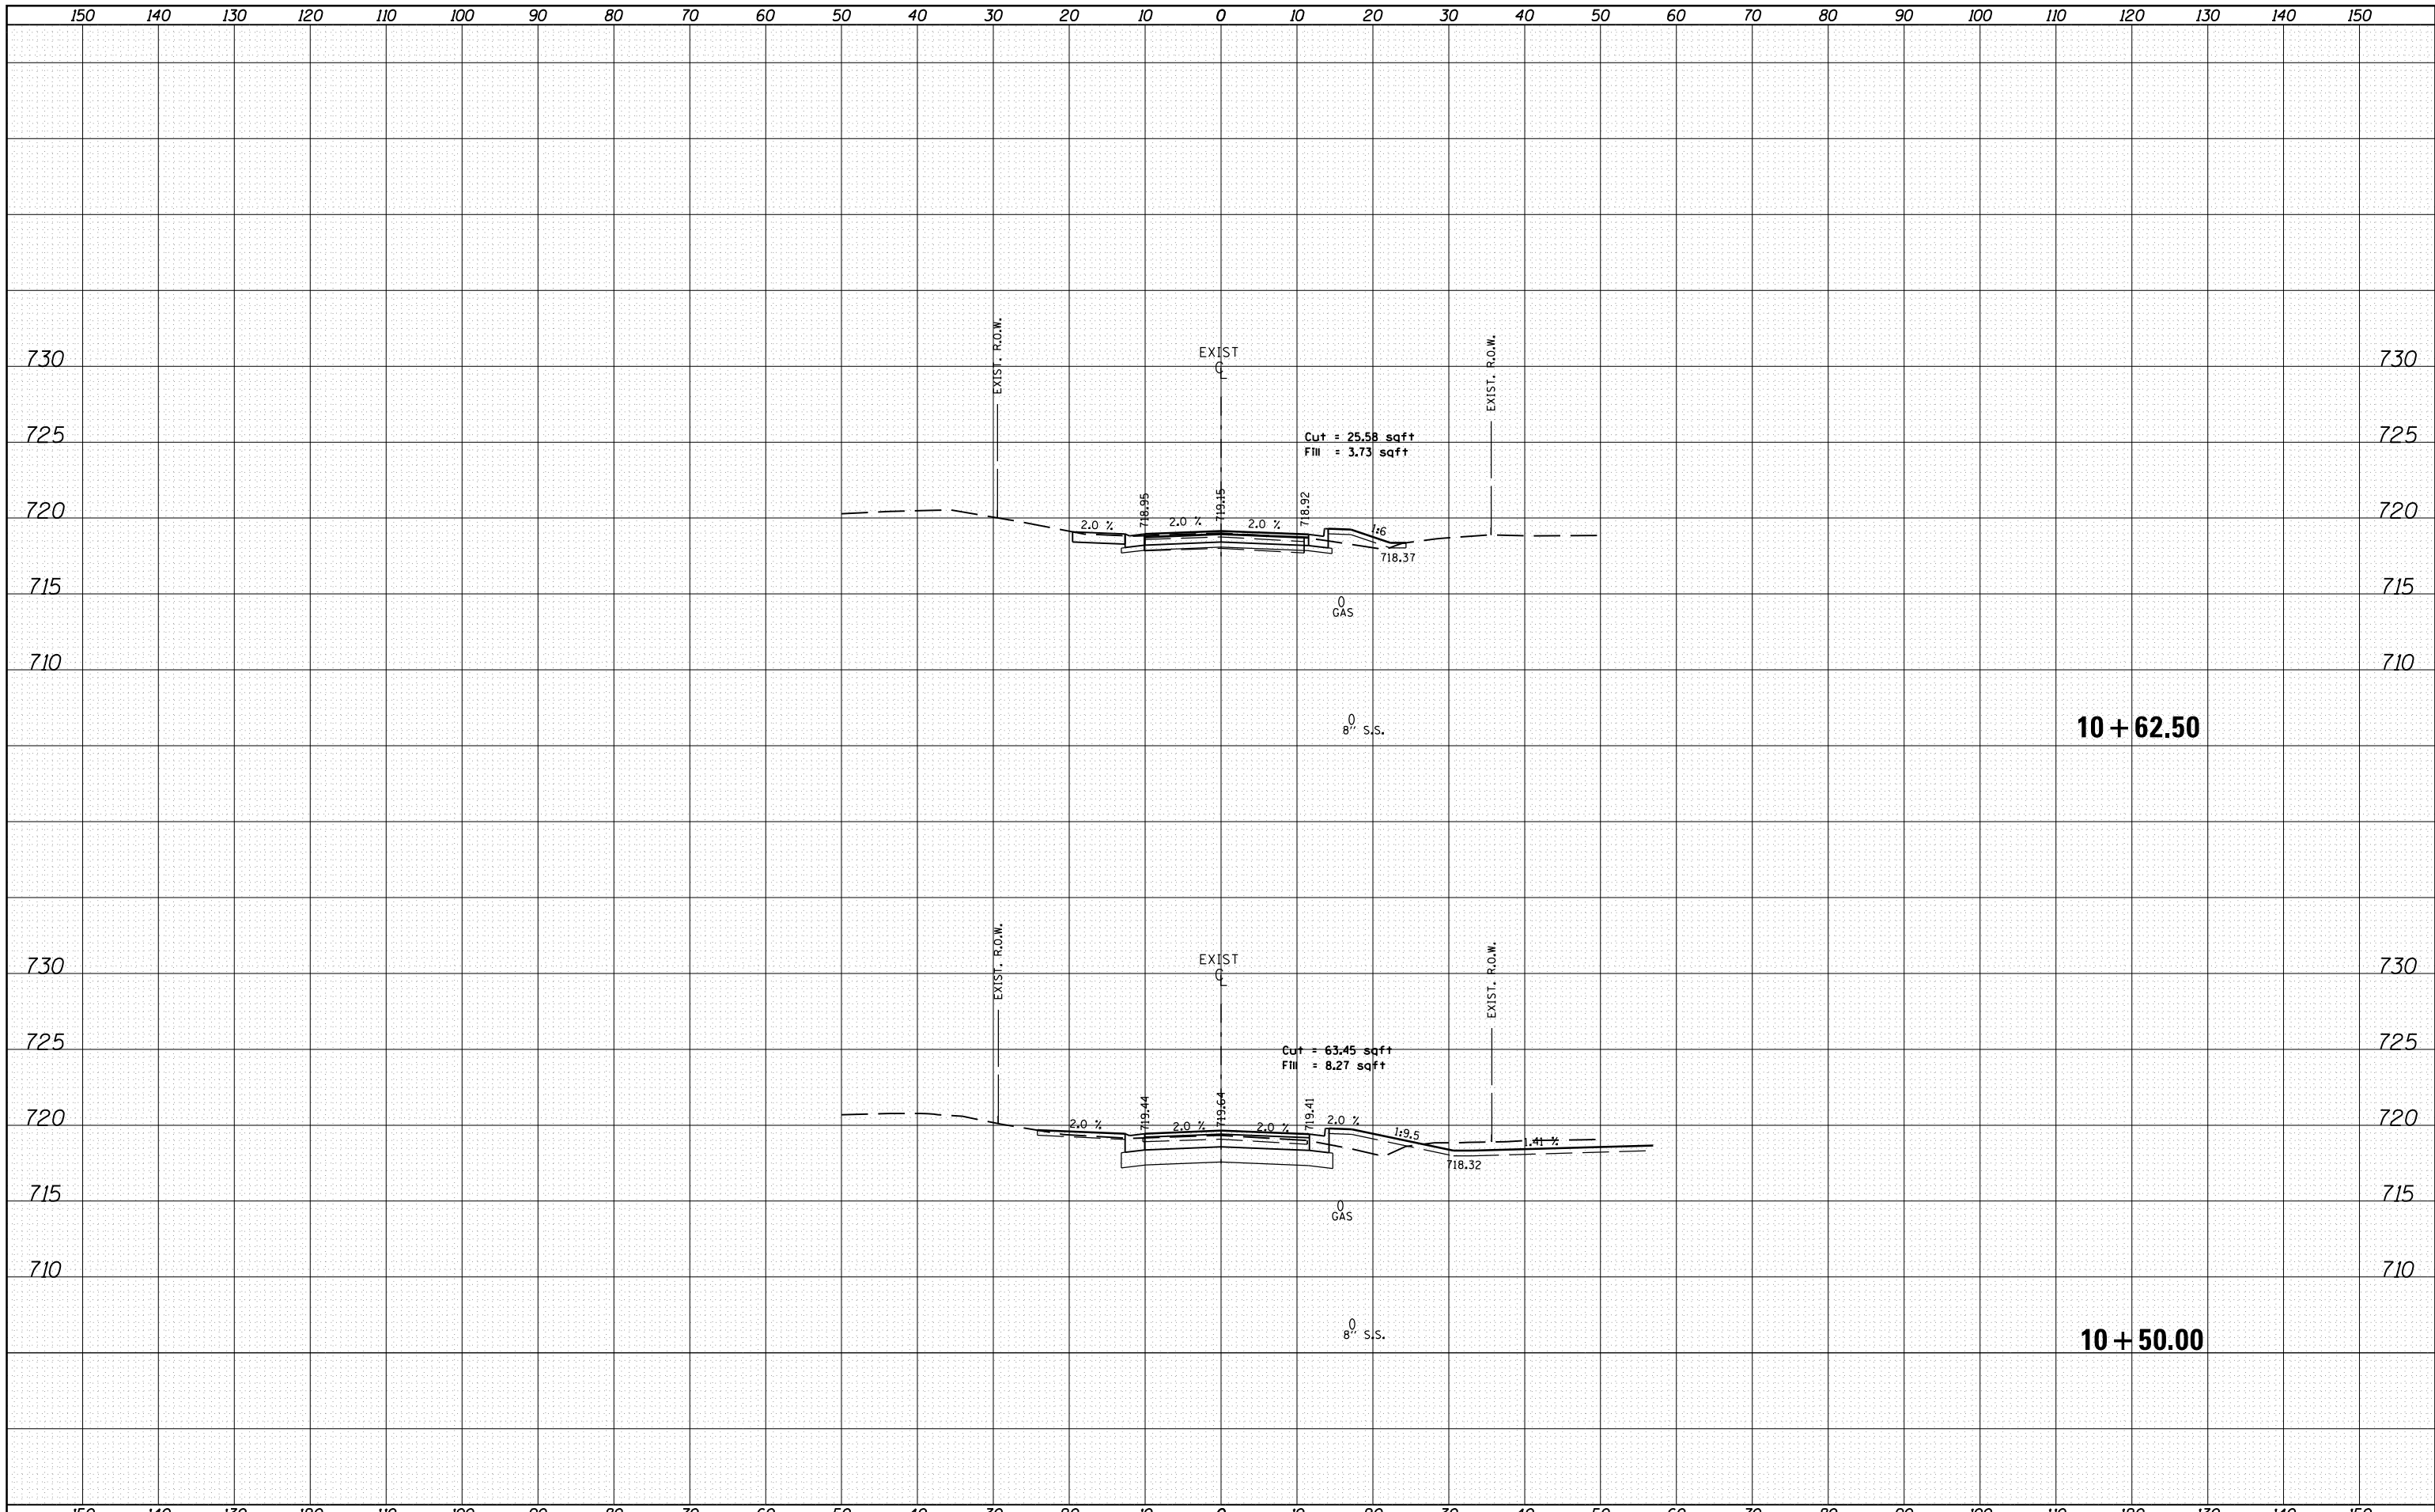

FILE NAME =	USER NAME = crespole	DESIGNED -	REVISED -	STATE OF ILLINOIS DEPARTMENT OF TRANSPORTATION	ELM STREET CROSS SECTIONS			F.A.S. RTE.	SECTION	COUNTY	TOTAL SHEETS	SHEET NO.
c:\pw\work\pwidot\crespole\d0330150\10488792-sh-xssideroad.dgn		DRAWN -	REVISED -		1380	7W-1,RS-3	Peoria	617	613			
PLOT SCALE = 20.0000' / in.		CHECKED -	REVISED -		CONTRACT NO. 88792							
PLOT DATE = 8/16/2013		DATE -	REVISED -		ILLINOIS FED. AID PROJECT							
Default				SCALE:	SHEET	OF	SHEETS	STA. 10+50.00	TO	STA. 10+62.50		