


NOV 26, 2013 9:08 AM SCHMED1296
 p:\s\sv\306\hanson\Projects\Documents\12\lots\12A0059\12A0059D\CAD\Airport\Sheet\C-301-XS-ACAD

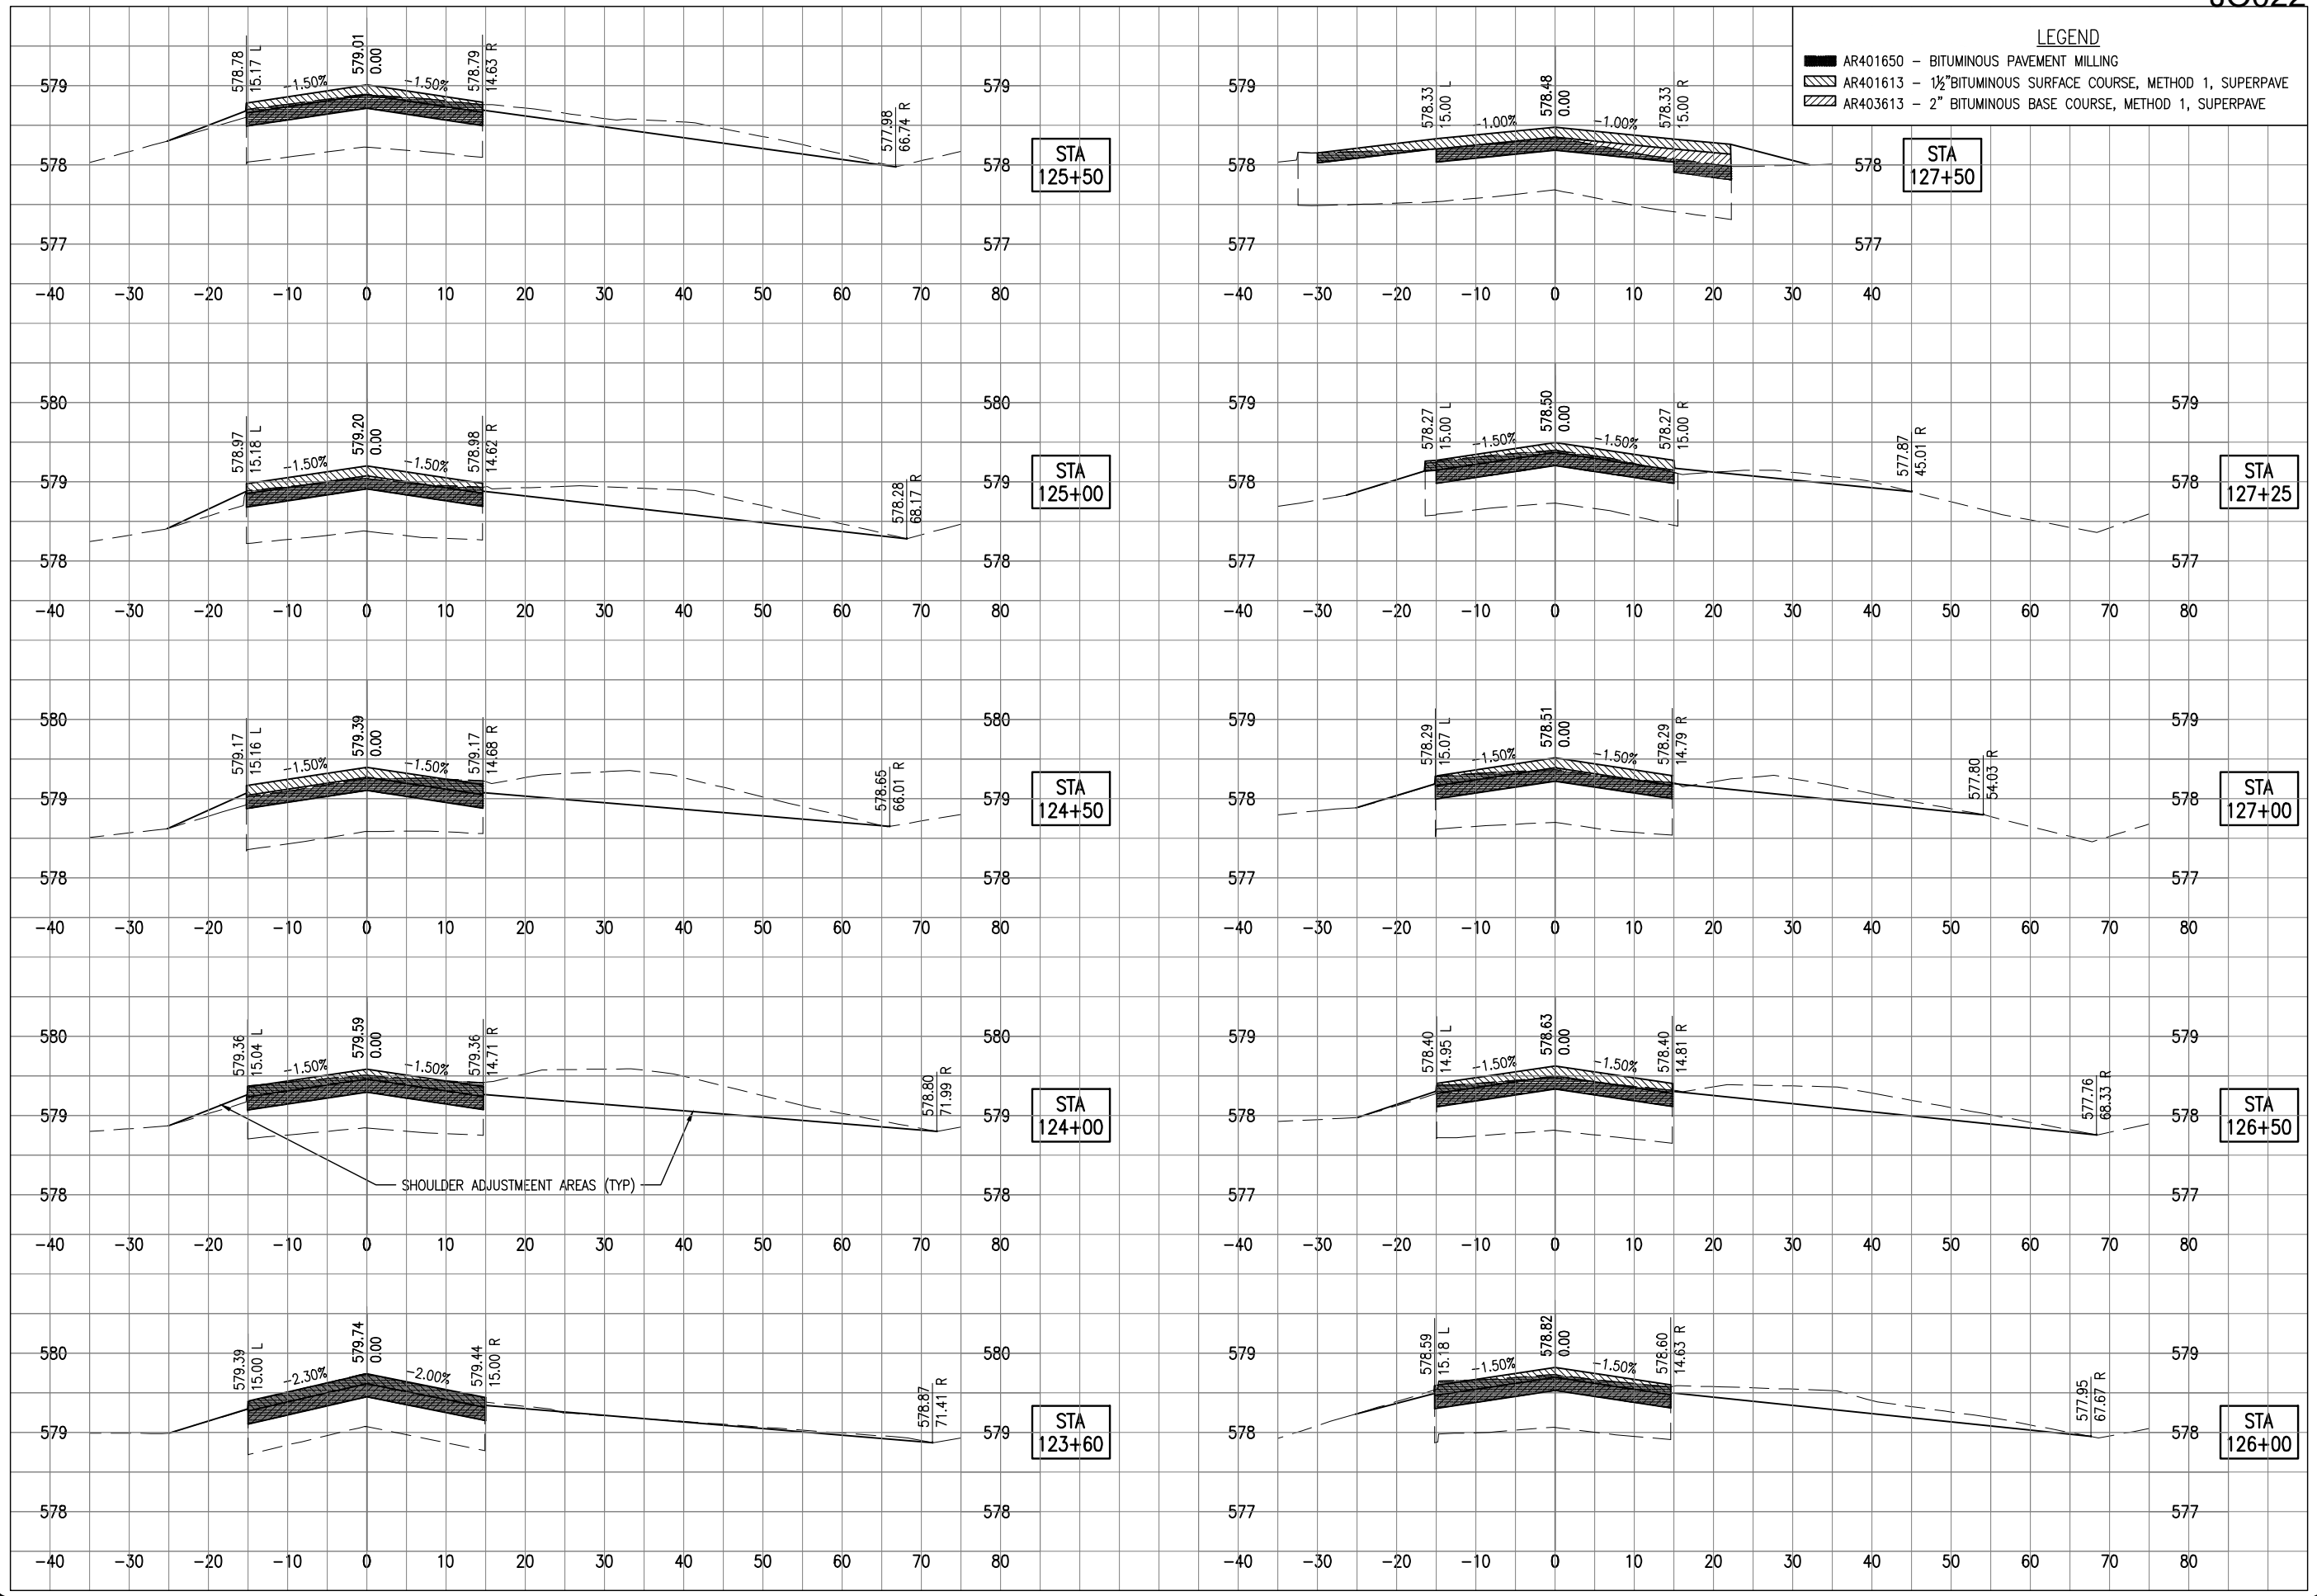

REVISION	DATE

**JOLIET REGIONAL AIRPORT
 JOLIET PARK DISTRICT
 JOLIET, ILLINOIS**

IL PROJ: J01-4233 S.B.G. PROJ: 3-17-SBGP-XX

Hanson Project No.	12A0059
Filename	C-301-XS-ACAD.dwg
Scale	1"=20'H 1"=2'V
Date	11/1/13

LAYOUT	KBS	05/28/13
DRAWN	KBS	05/28/13
REVIEWED	CAH	11/1/13

HANSON
 Hanson Professional Services Inc. 2013
 1525 South Sixth Street
 Springfield, Illinois 62703-2886
 Ph: (217) 788-2450 Fax: (217) 788-2503
 www.hanson-inc.com
 Offices Nationwide

REHABILITATE TAXIWAY "A"
 TAXIWAY A CROSS SECTIONS
 STA. 123+60 TO 127+50

10
 10 of 17 sheets