


**LEGEND**

- AR401650 - BITUMINOUS PAVEMENT MILLING
- AR401613 - 1½" BITUMINOUS SURFACE COURSE, METHOD 1, SUPERPAVE
- AR403613 - 2" BITUMINOUS BASE COURSE, METHOD 1, SUPERPAVE

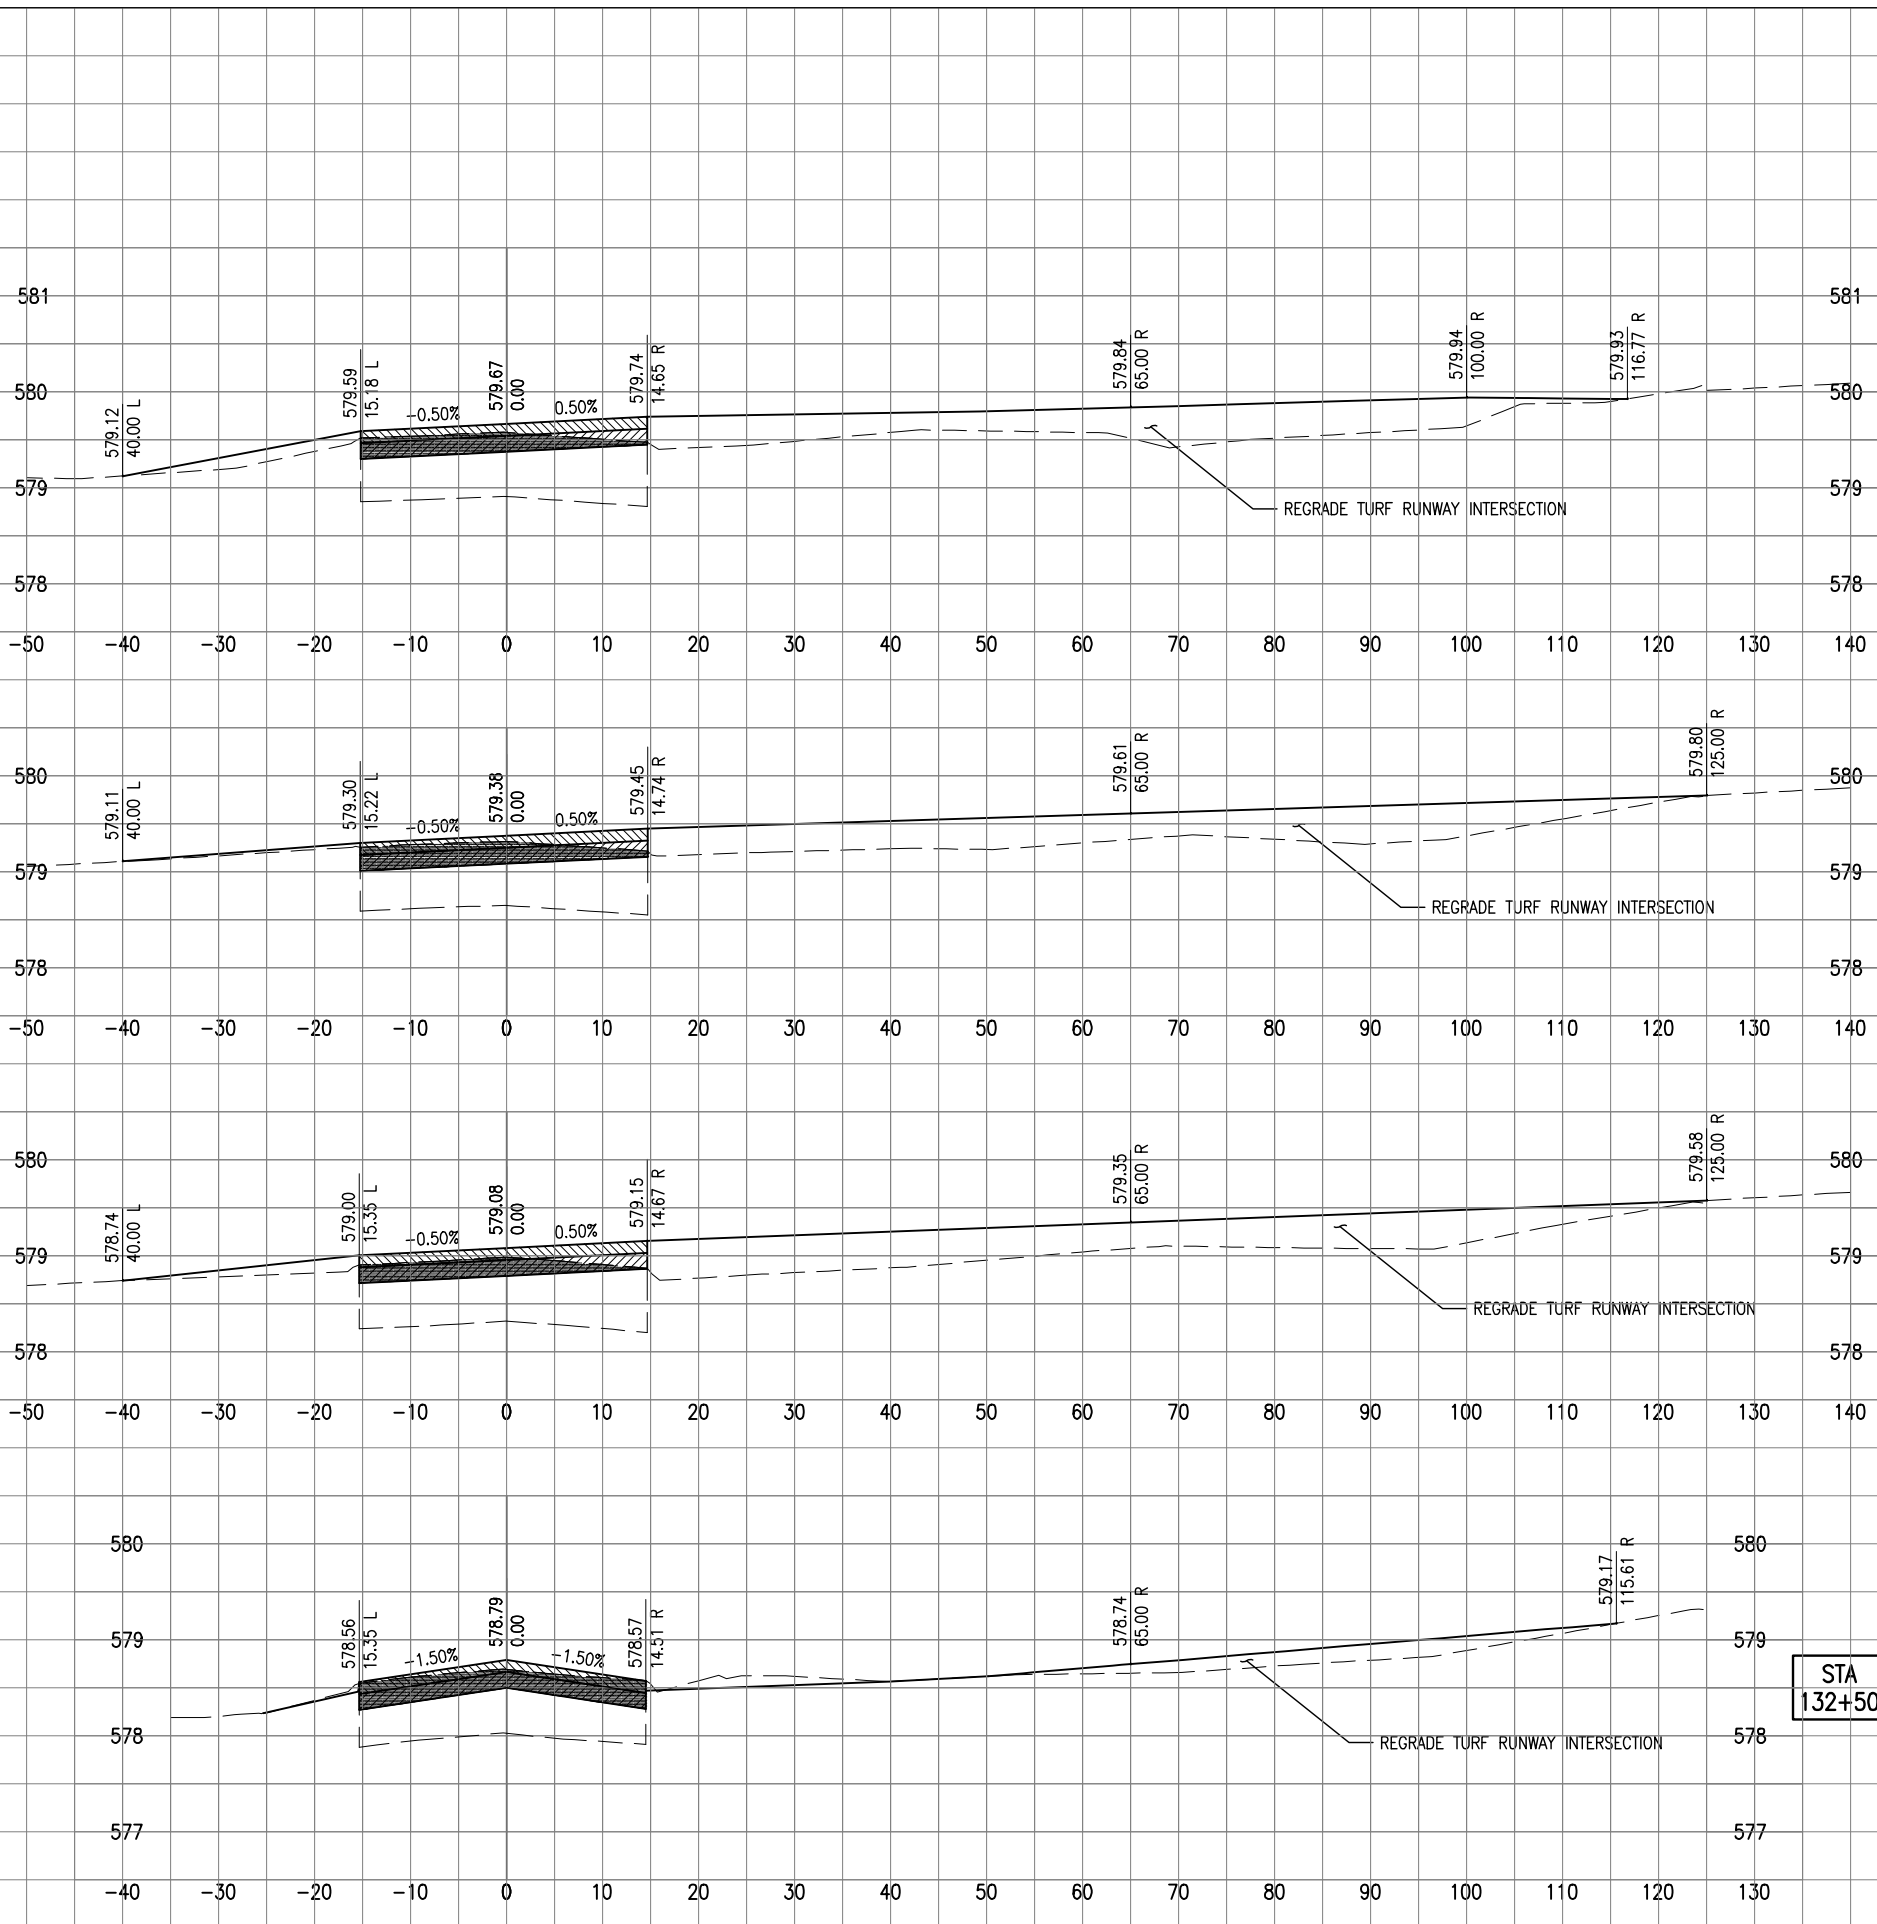

REVISION		<b>JOLIET REGIONAL AIRPORT JOLIET PARK DISTRICT JOLIET, ILLINOIS</b>	S.B.G. PROJ.: 3-17-SBGP-XX
DATE			
Hanson Project No. 12A0059 Filename C-301-XS-ACAD.dwg Scale 1"=20'H 1"=2'V Date 11/1/13		LAYOUT KES 05/28/13 DRAWN KES 05/28/13 REVIEWED CAH 11/1/13	
<p style="font-size: 8px; margin: 0;">© Copyright Hanson Professional Services Inc. 2013 Hanson Professional Services Inc. 1525 South Sixth Street Springfield, Illinois 62703-2886 Ph: (217) 788-2450 Fax: (217) 788-2503 www.hanson-inc.com Offices Nationwide</p>		<b>REHABILITATE TAXIWAY "A"</b>  TAXIWAY A CROSS SECTIONS STA. 132+50 TO 134+00	
13		13 of 17 sheets	

NOV 26 2013 9:09 AM SCHMED1296  
p:\s\sp\sv\301\hanson\dom\hanson\Projects\Documents\12\lots\12A0059\12A0059D\CAD\Airport\Sheet\C-301-XS-ACAD