


NOV 26, 2013 9:09 AM SCHMED1296
 p:\s\sp\svr\c306\hanson\dom\hanson\Projects\Documents\12\lots\12A0059\12A0059D\CAD\Virport\Sheet\C-301-XS-ACAD

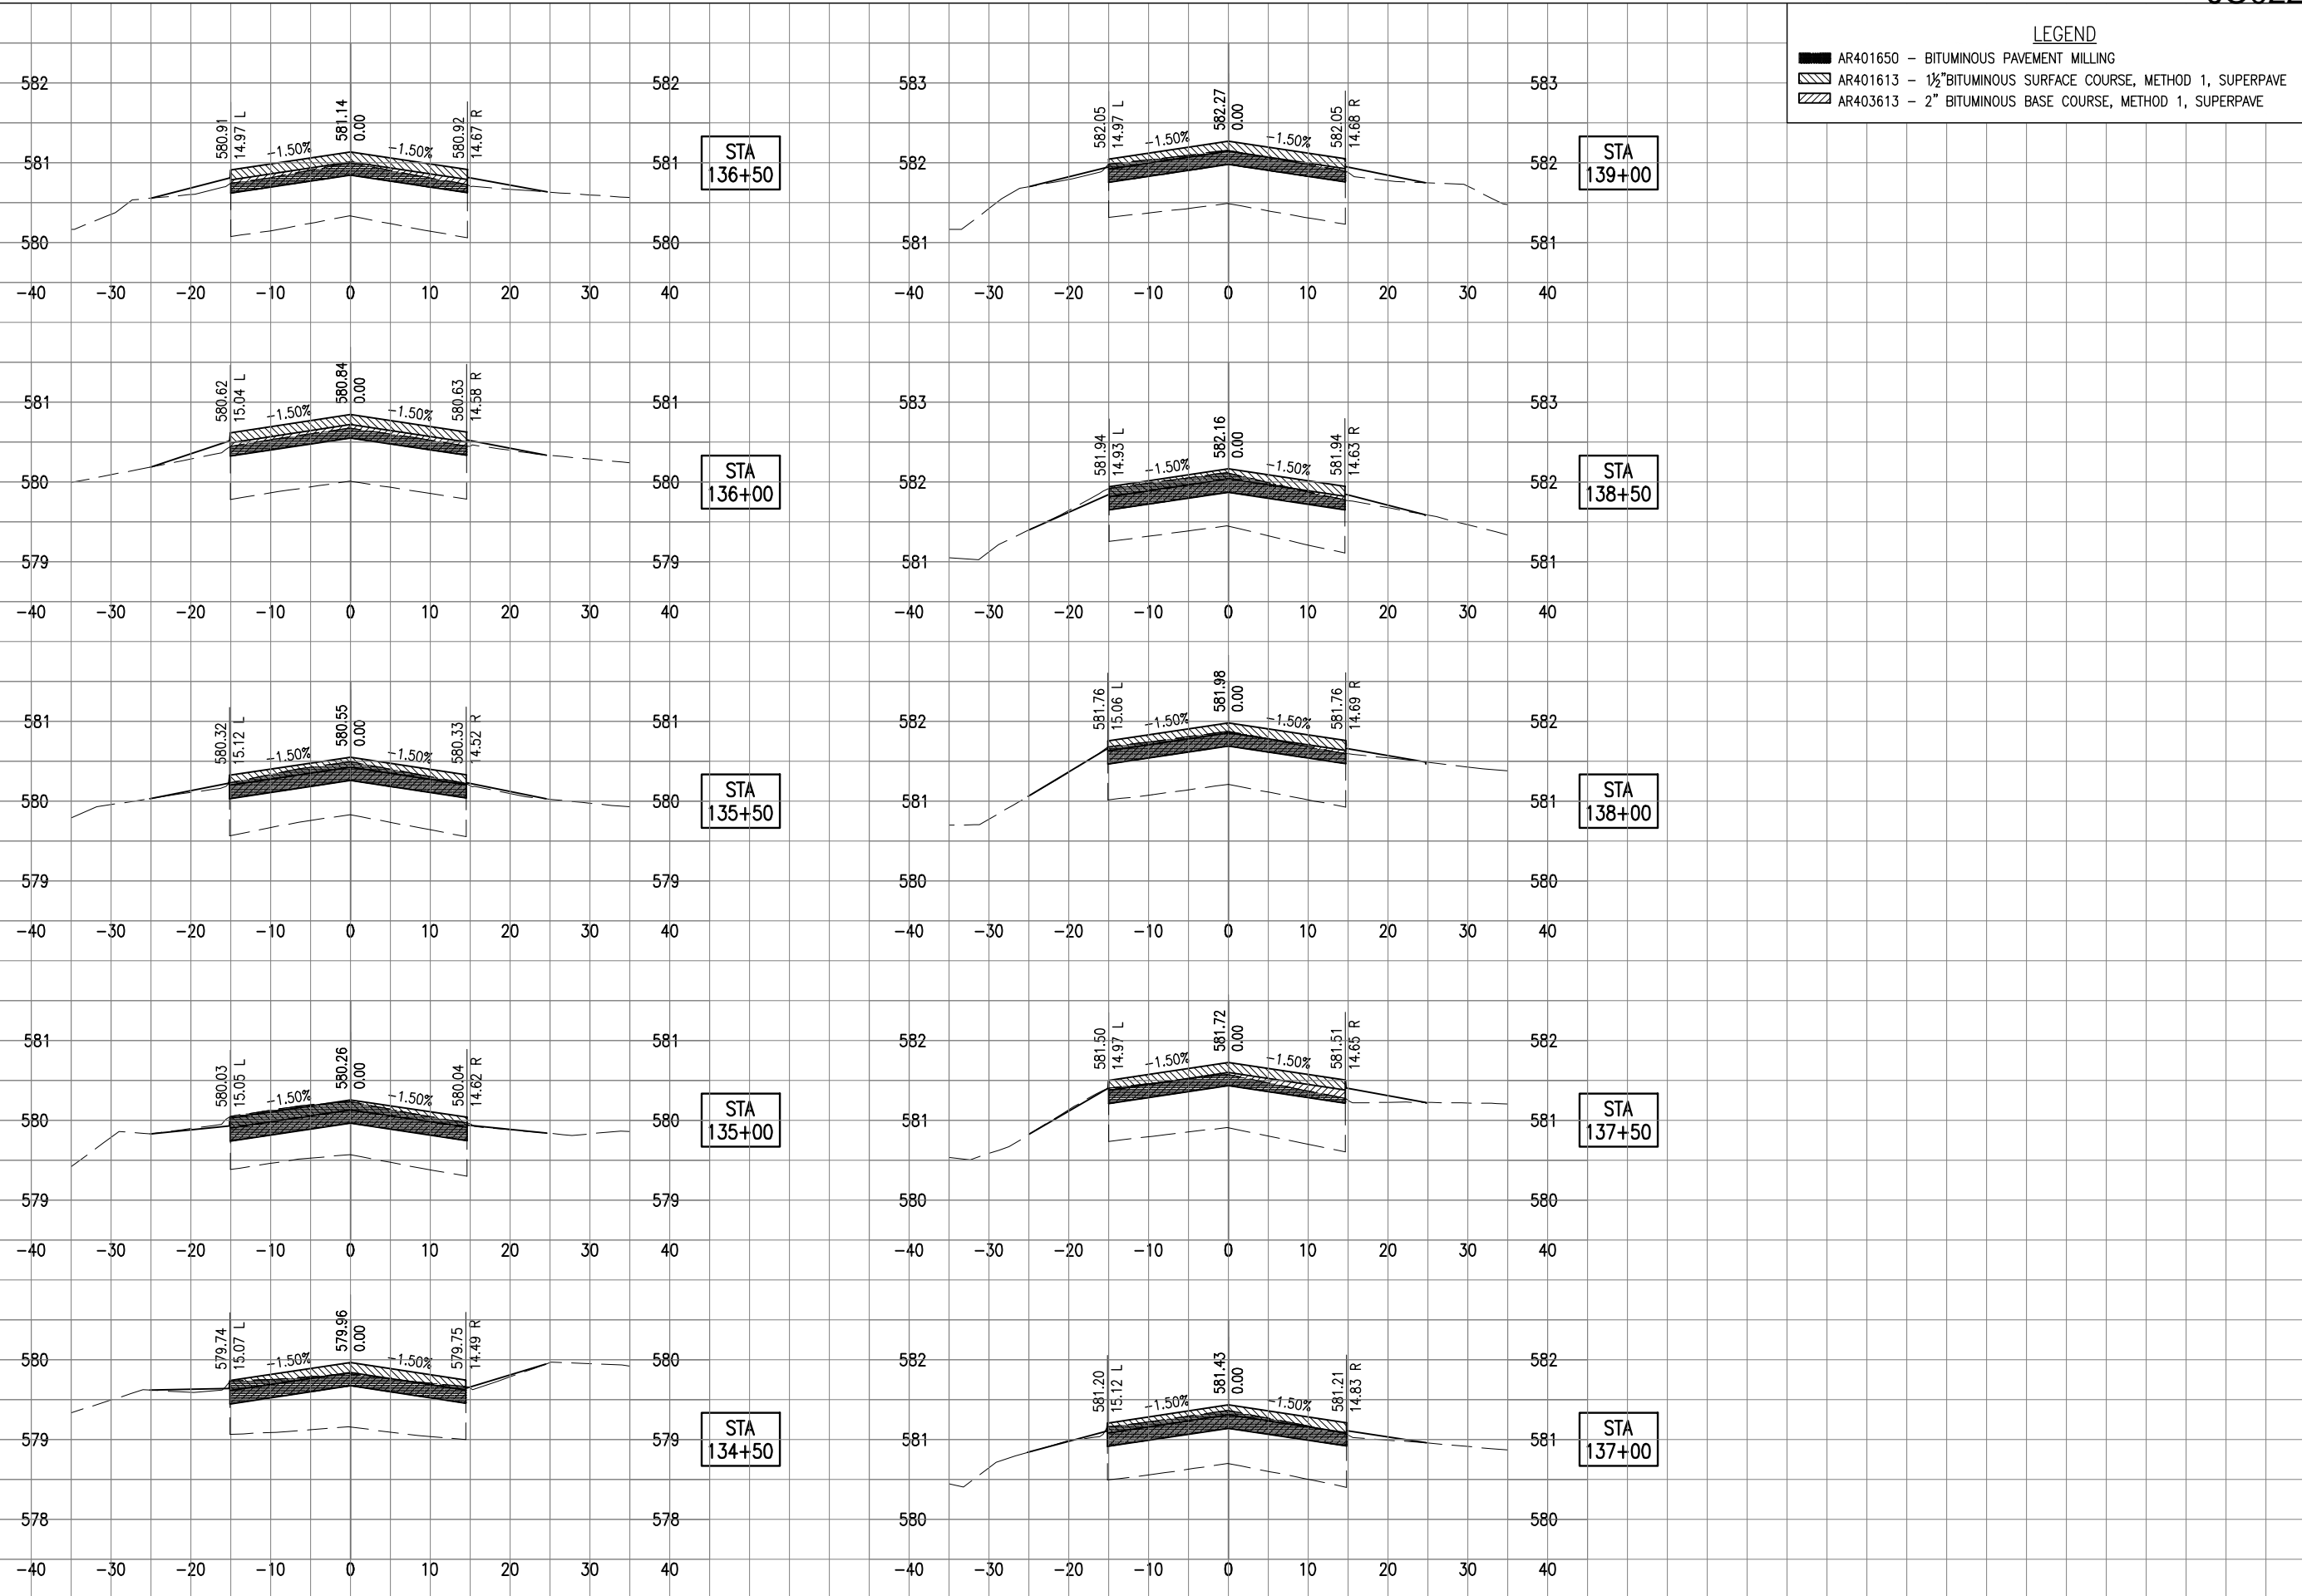

REVISION	DATE

**JOLIET REGIONAL AIRPORT
 JOLIET PARK DISTRICT
 JOLIET, ILLINOIS**

IL PROJ: J01-4233 S.B.G. PROJ: 3-17-SBGP-XX

Hanson Project No.	12A0059
Filename	C-301-XS-ACAD.dwg
Scale	1"=20'H 1"=2'V
Date	11/1/13
LAYOUT	KBS 05/28/13
DRAWN	KBS 05/28/13
REVIEWED	CAH 11/1/13

HANSON
 © Copyright Hanson Professional Services Inc. 2013
 Hanson Professional Services Inc.
 1525 South Sixth Street
 Springfield, Illinois 62703-2886
 Ph: (217) 788-2450 Fax: (217) 788-2503
 www.hanson-inc.com
 Offices Nationwide

**REHABILITATE
 TAXIWAY "A"**
 TAXIWAY A CROSS SECTIONS
 STA. 134+50 TO 139+00