


**LEGEND**

- AR401650 - BITUMINOUS PAVEMENT MILLING
- AR401613 - 1½" BITUMINOUS SURFACE COURSE, METHOD 1, SUPERPAVE
- AR403613 - 2" BITUMINOUS BASE COURSE, METHOD 1, SUPERPAVE

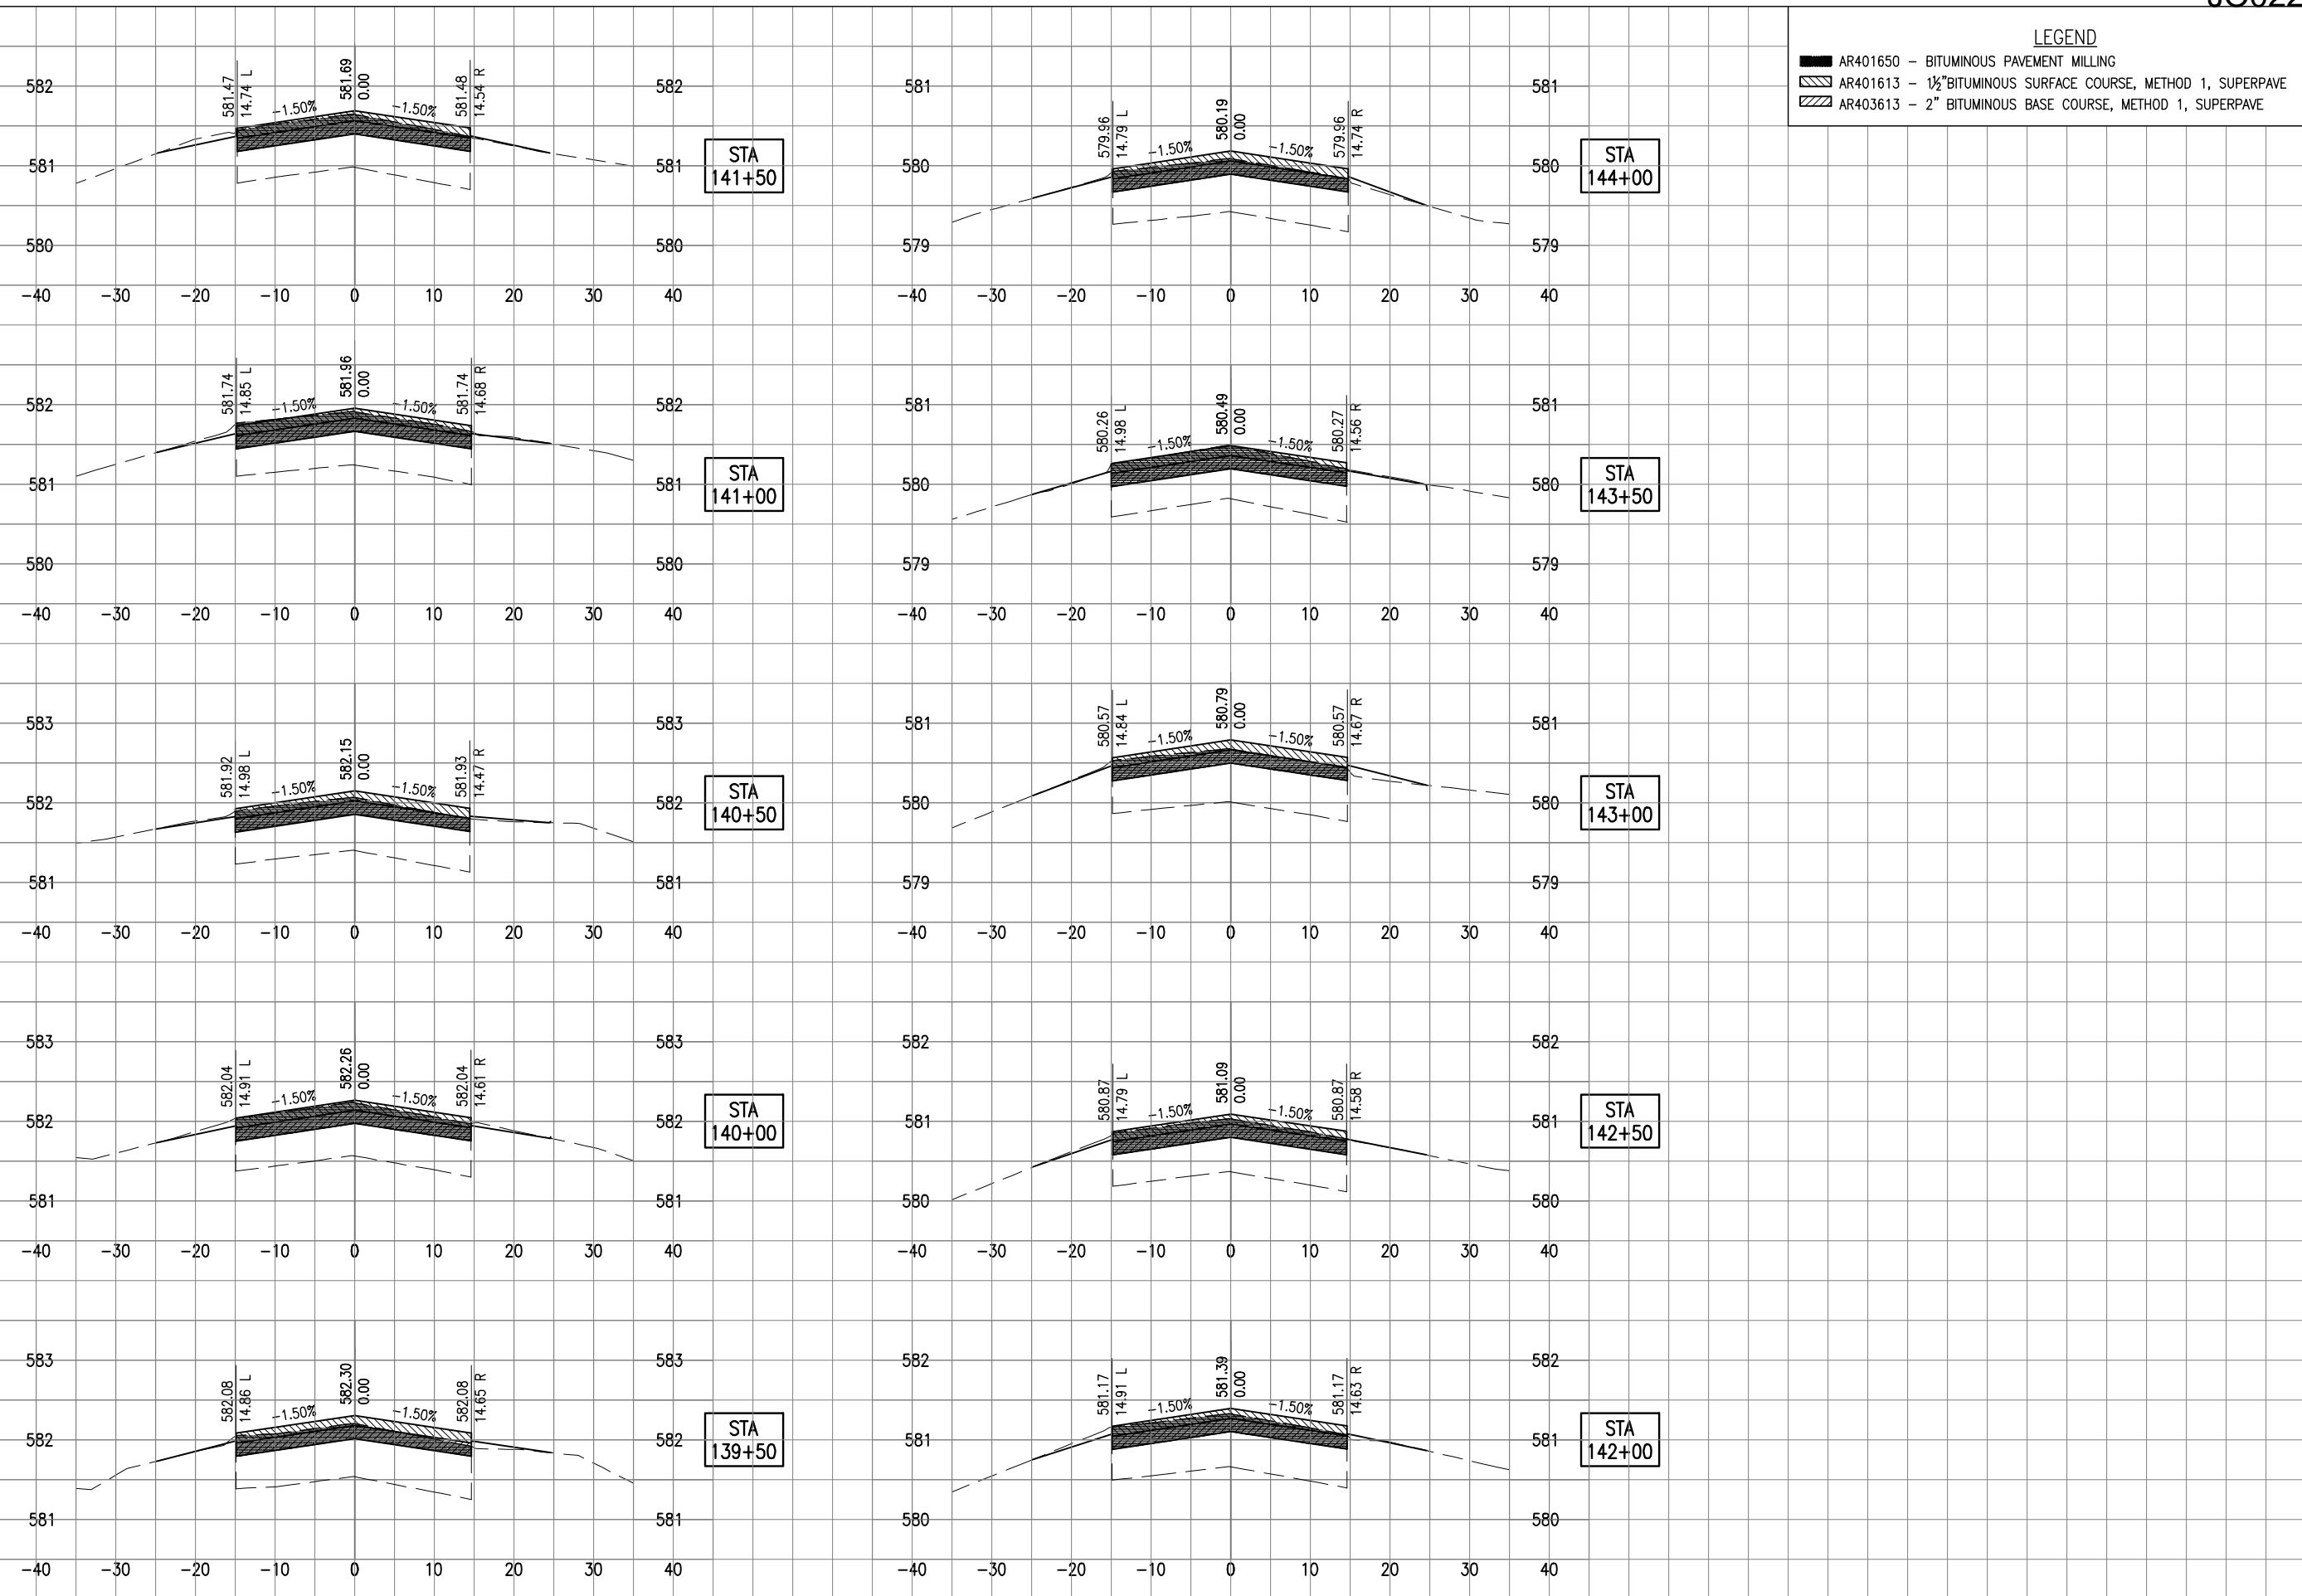

REVISION	DATE

**JOLIET REGIONAL AIRPORT  
JOLIET PARK DISTRICT  
JOLIET, ILLINOIS**

IL PROJ.: J01-4233 S.B.G. PROJ.: 3-17-SBGP-XX

Hanson Project No.	12A0059
Filename	C-301-XS-ACAD.dwg
Scale	1"=20'H 1"=2'V
Date	11/1/13
LAYOUT	KBS 05/28/13
DRAWN	KBS 05/28/13
REVIEWED	CAH 11/1/13

**HANSON**  
 © Copyright Hanson Professional Services Inc. 2013  
 Hanson Professional Services Inc.  
 1525 South Sixth Street  
 Springfield, Illinois 62703-2886  
 Ph: (217) 788-2450 Fax: (217) 788-2503  
 www.hanson-inc.com  
 Offices Nationwide

**REHABILITATE  
TAXIWAY "A"**  
 TAXIWAY A CROSS SECTIONS  
 STA. 139+50 TO 144+00

NOV 26, 2013 9:09 AM SCHMED1296  
 p:\s\sp-sv\306\hanson\dom\hanson\Projects\Documents\12\12A0059\12A0059D\CAD\Virport\Sheet\C-301-XS-ACAD