


**LEGEND**

	AR401650 - BITUMINOUS PAVEMENT MILLING
	AR401613 - 1 1/2" BITUMINOUS SURFACE COURSE, METHOD 1, SUPERPAVE
	AR403613 - 2" BITUMINOUS BASE COURSE, METHOD 1, SUPERPAVE

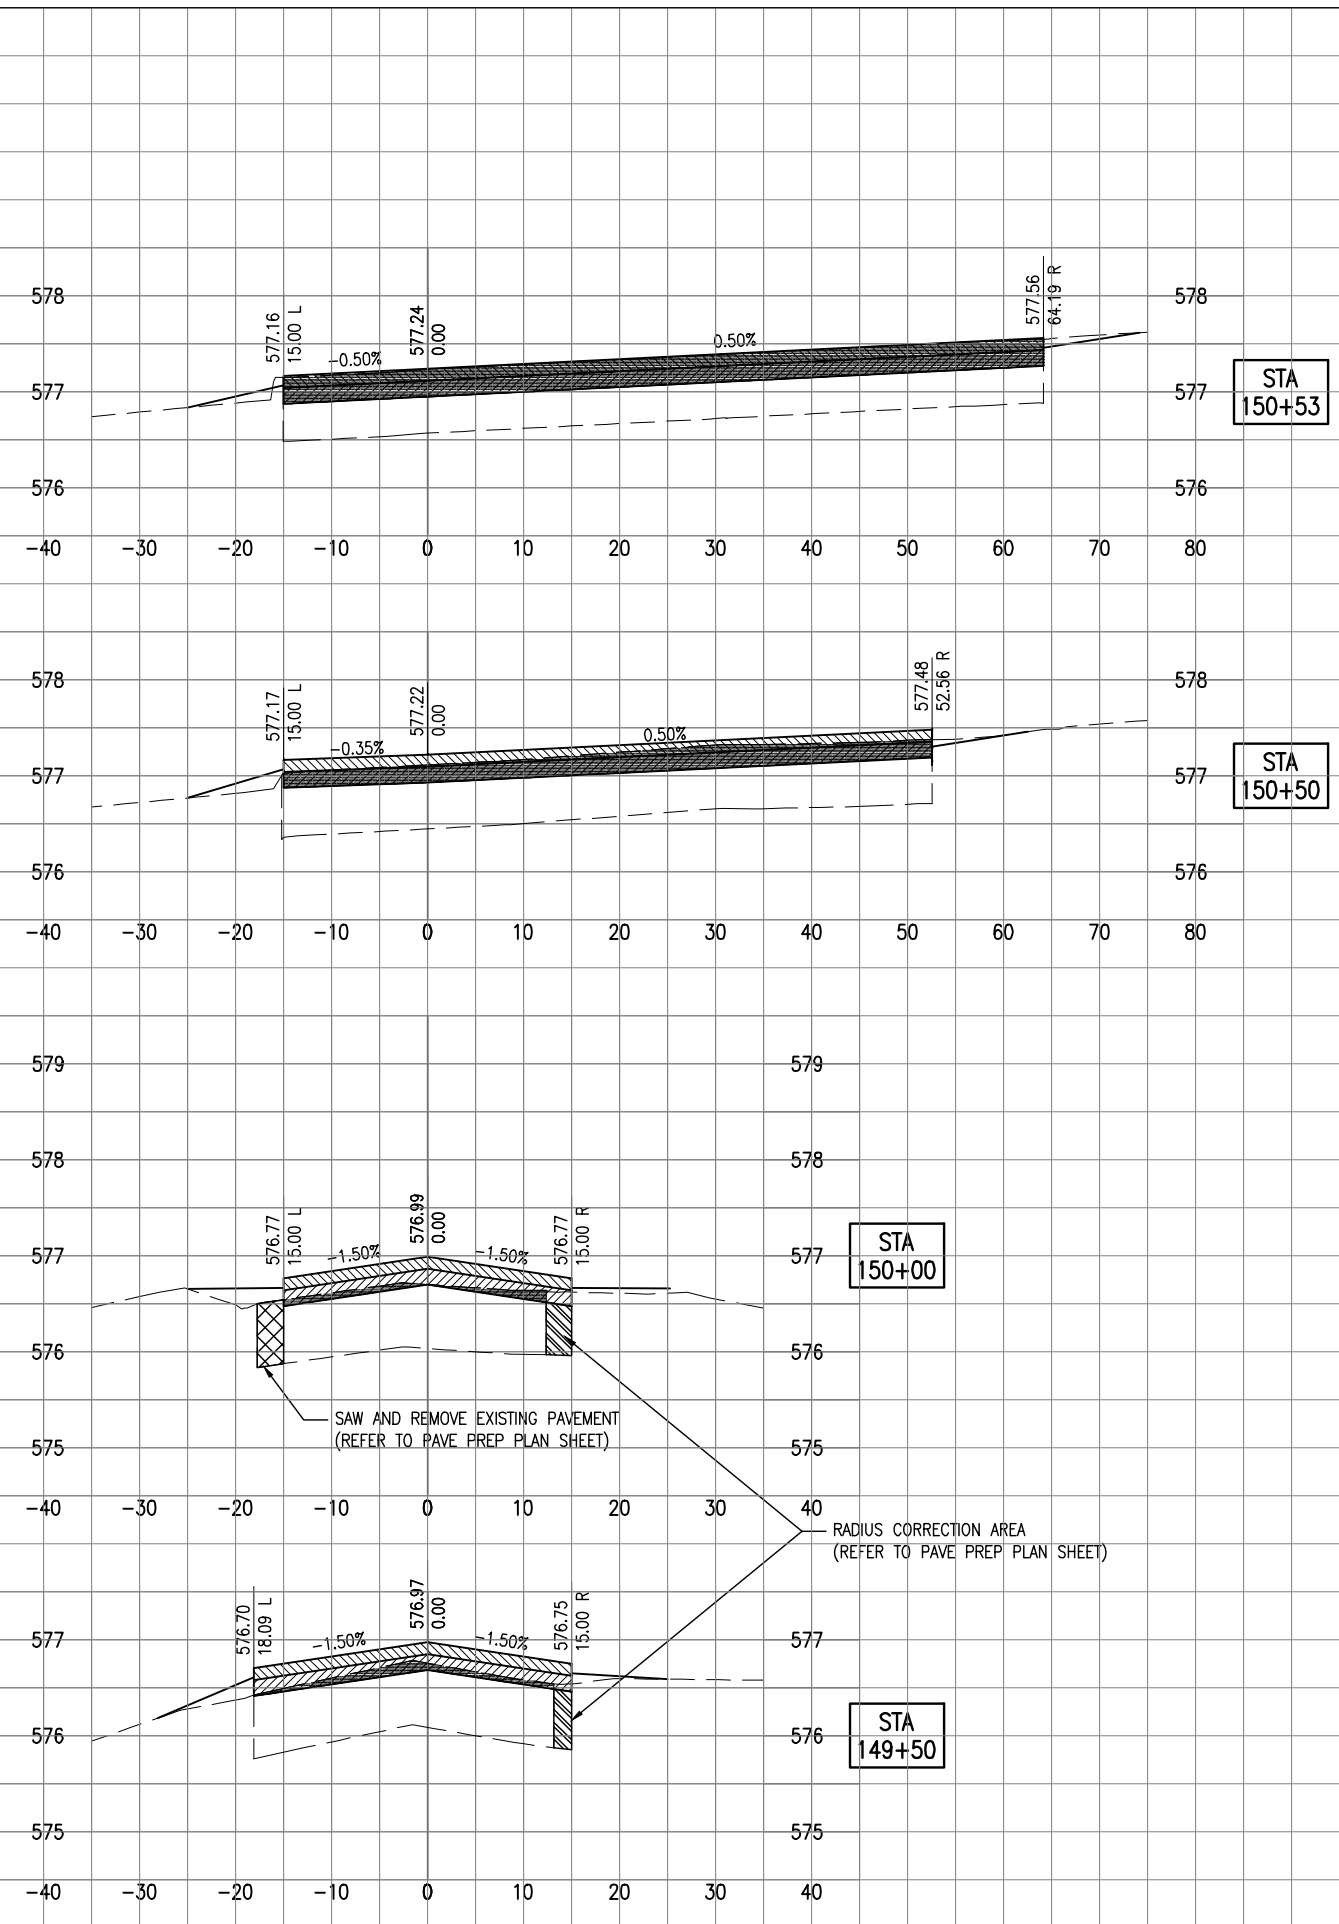

SAW AND REMOVE EXISTING PAVEMENT  
(REFER TO PAVE PREP PLAN SHEET)

RADIUS CORRECTION AREA  
(REFER TO PAVE PREP PLAN SHEET)

NOV 26, 2013 9:09 AM SCHMED1296  
 p:\s\sp\sv\306\hanson\dom\hanson\Projects\Documents\12\lots\12A0059\12A0059D\CAD\Airport\Sheet\C-301-XS-ACAD

REVISION	DATE

**JOLIET REGIONAL AIRPORT**  
**JOLIET PARK DISTRICT**  
**JOLIET, ILLINOIS**

IL PROJ.: J01-4233      S.B.G. PROJ.: 3-17-SBGP-XX

Hanson Project No.	12A0059
Filename	C-301-XS-ACAD.dwg
Scale	1"=20'H    1"=2'V
Date	11/1/13
LAYOUT	KBS    05/28/13
DRAWN	KBS    05/28/13
REVIEWED	CAH    11/1/13

**HANSON**  
 © Copyright Hanson Professional Services Inc. 2013  
**Hanson Professional Services Inc.**  
 1525 South Sixth Street  
 Springfield, Illinois 62703-2886  
 Ph: (217) 788-2450 Fax: (217) 788-2503  
 www.hanson-inc.com  
 Offices Nationwide

**REHABILITATE TAXIWAY "A"**  
 TAXIWAY A CROSS SECTIONS  
 STA. 149+50 TO 150+53