


TEMPORARY SOIL RETENTION SYSTEM

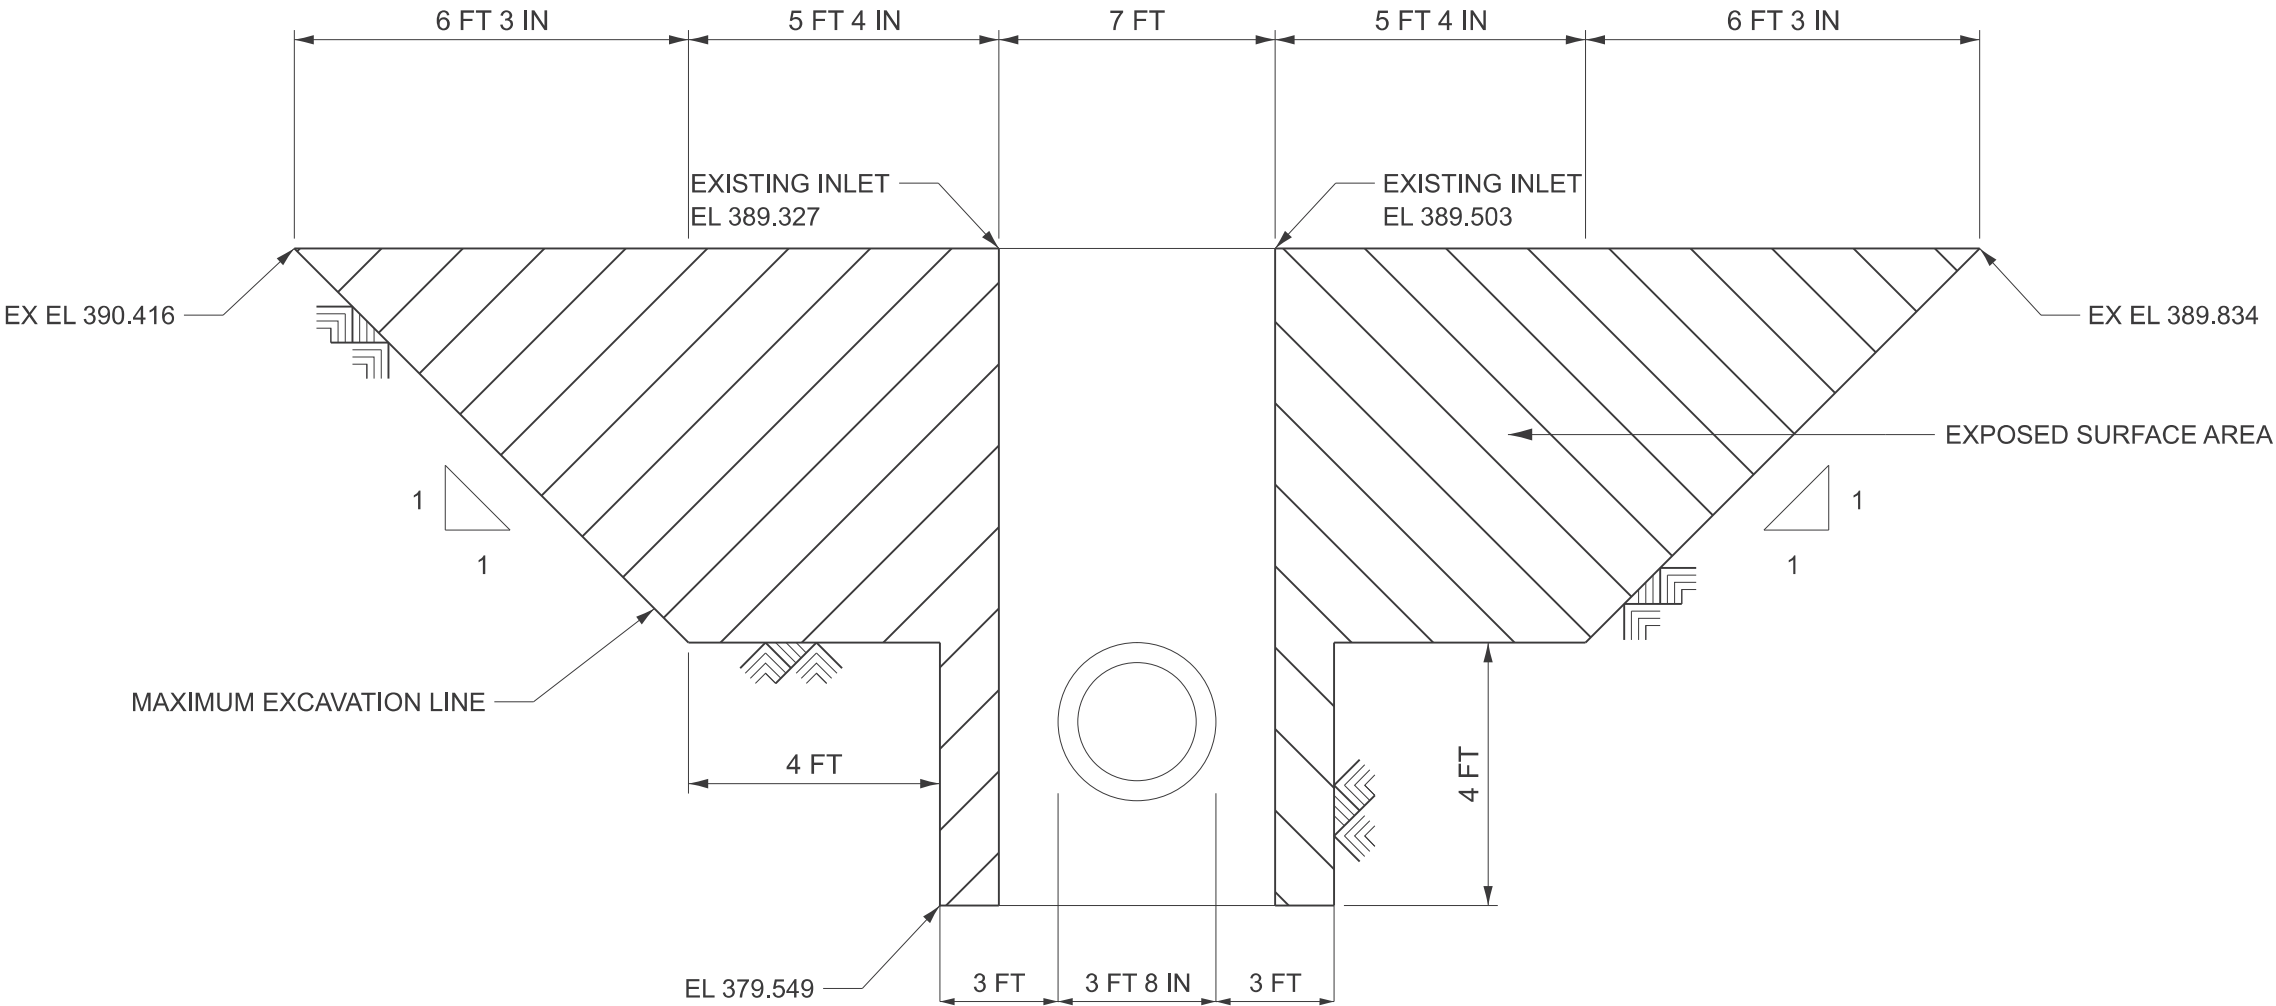

TO BE USED


STA 418+59.58 52 FT RT

1 REVISED SHEET 12-31-2024

MODEL: Details and Standards (Sheet)
FILE NAME: c:\p\work\proj\tdtaylor\mdd\0952381\0978A59-Shr-L-Details.dgn


	USER NAME = Nathan.Taylor	DESIGNED -	REVISED -	STATE OF ILLINOIS DEPARTMENT OF TRANSPORTATION	TEMPORARY SOIL RETENTION DETAILS			F.A.P RTE.	SECTION	COUNTY	TOTAL SHEETS	SHEET NO.
		DRAWN -	REVISED -					42	(13-1)T-1	JACKSON	14	12
		CHECKED -	REVISED -					CONTRACT NO. 78A59				
	PLOT DATE = 12/30/2024	DATE -	REVISED -		SCALE:	SHEET 12	OF 14 SHEETS	STA.	TO STA.	ILLINOIS FED. AID PROJECT		

OUTFALL AND CHANNEL EXCAVATION DETAILS

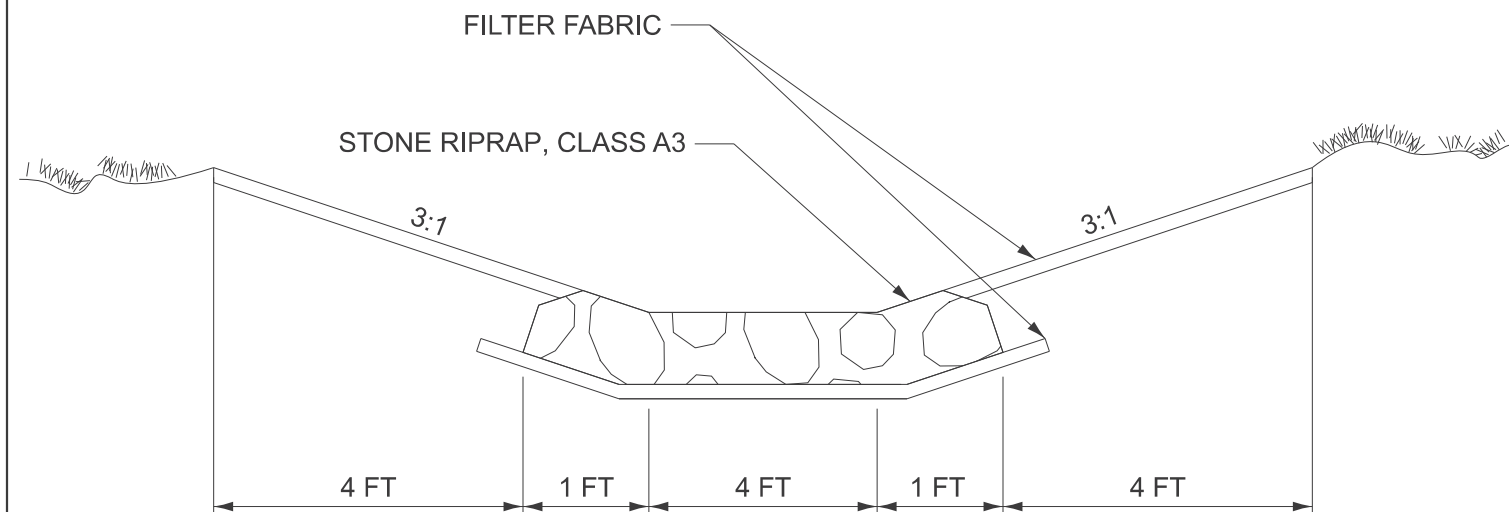

TO BE USED


STA 3+02.14 TO 3+12.14

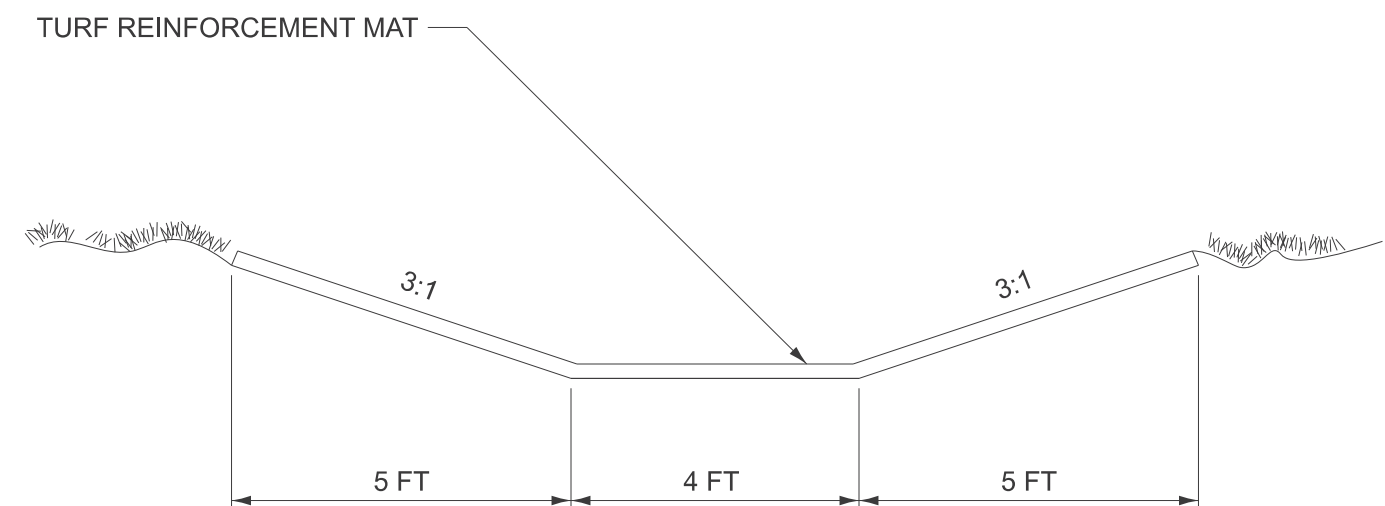

TO BE USED

STA 3+12.14 TO 4+32.90

STORM SEWER BACKFILL DETAIL

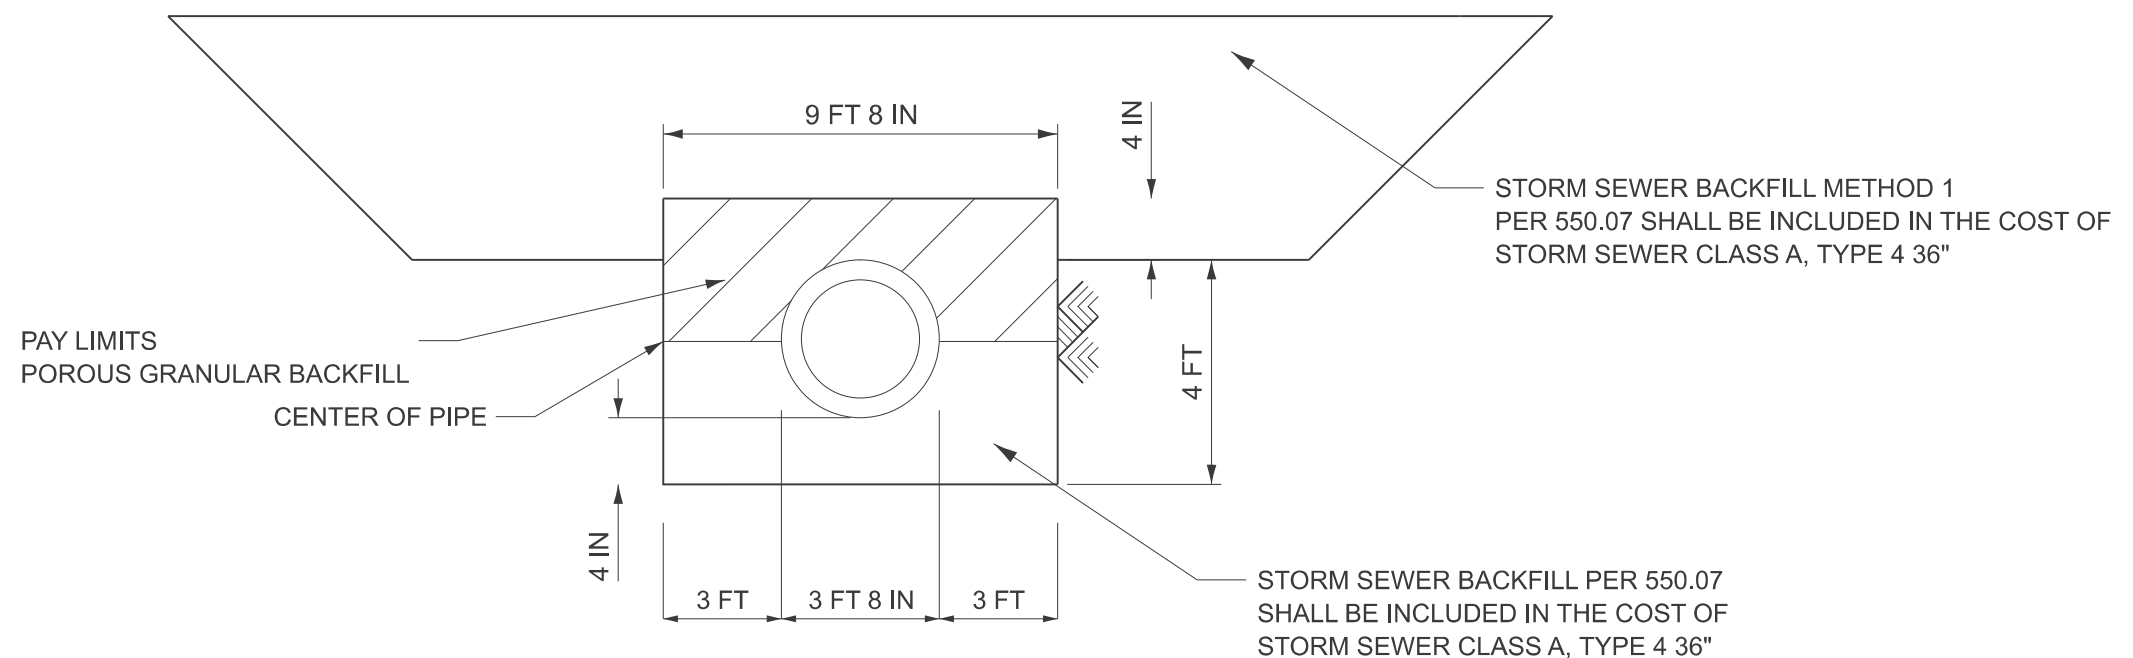

TO BE USED

STA 0+00 TO 2+93.66

USER NAME = Nathan, Taylor	DESIGNED -	REVISED -	STATE OF ILLINOIS DEPARTMENT OF TRANSPORTATION	DRAINAGE PROTECTION AND STORM SEWER BACKFILL DETAILS					F.A.P RTE.	SECTION	COUNTY	TOTAL SHEETS	SHEET NO.
	DRAWN -	REVISED -							42	(13-1)T-1	JACKSON	14	13
	CHECKED -	REVISED -							CONTRACT NO. 78A59				
PLOT DATE = 12/30/2024	DATE -	REVISED -		SCALE:	SHEET 13	OF 14	SHEETS	STA.	TO STA.				

MODEL: Details and Standards-1 [Sheet]
FILE NAME: c:\pw work\pwwdott\aylornrd\d0952381\D978A59-ShtJ-Details.dgn