


LEGEND	
--- EXISTING GRADE	[Diagonal Hatching] CKD FILL (S.F.)
— PROPOSED GRADE	[Vertical Hatching] EARTH FILL (S.F.)
- - - PROPOSED SUBGRADE	[White Box] EARTH CUT (S.F.)
	[Dashed Box] CHANNEL CUT (S.F.)

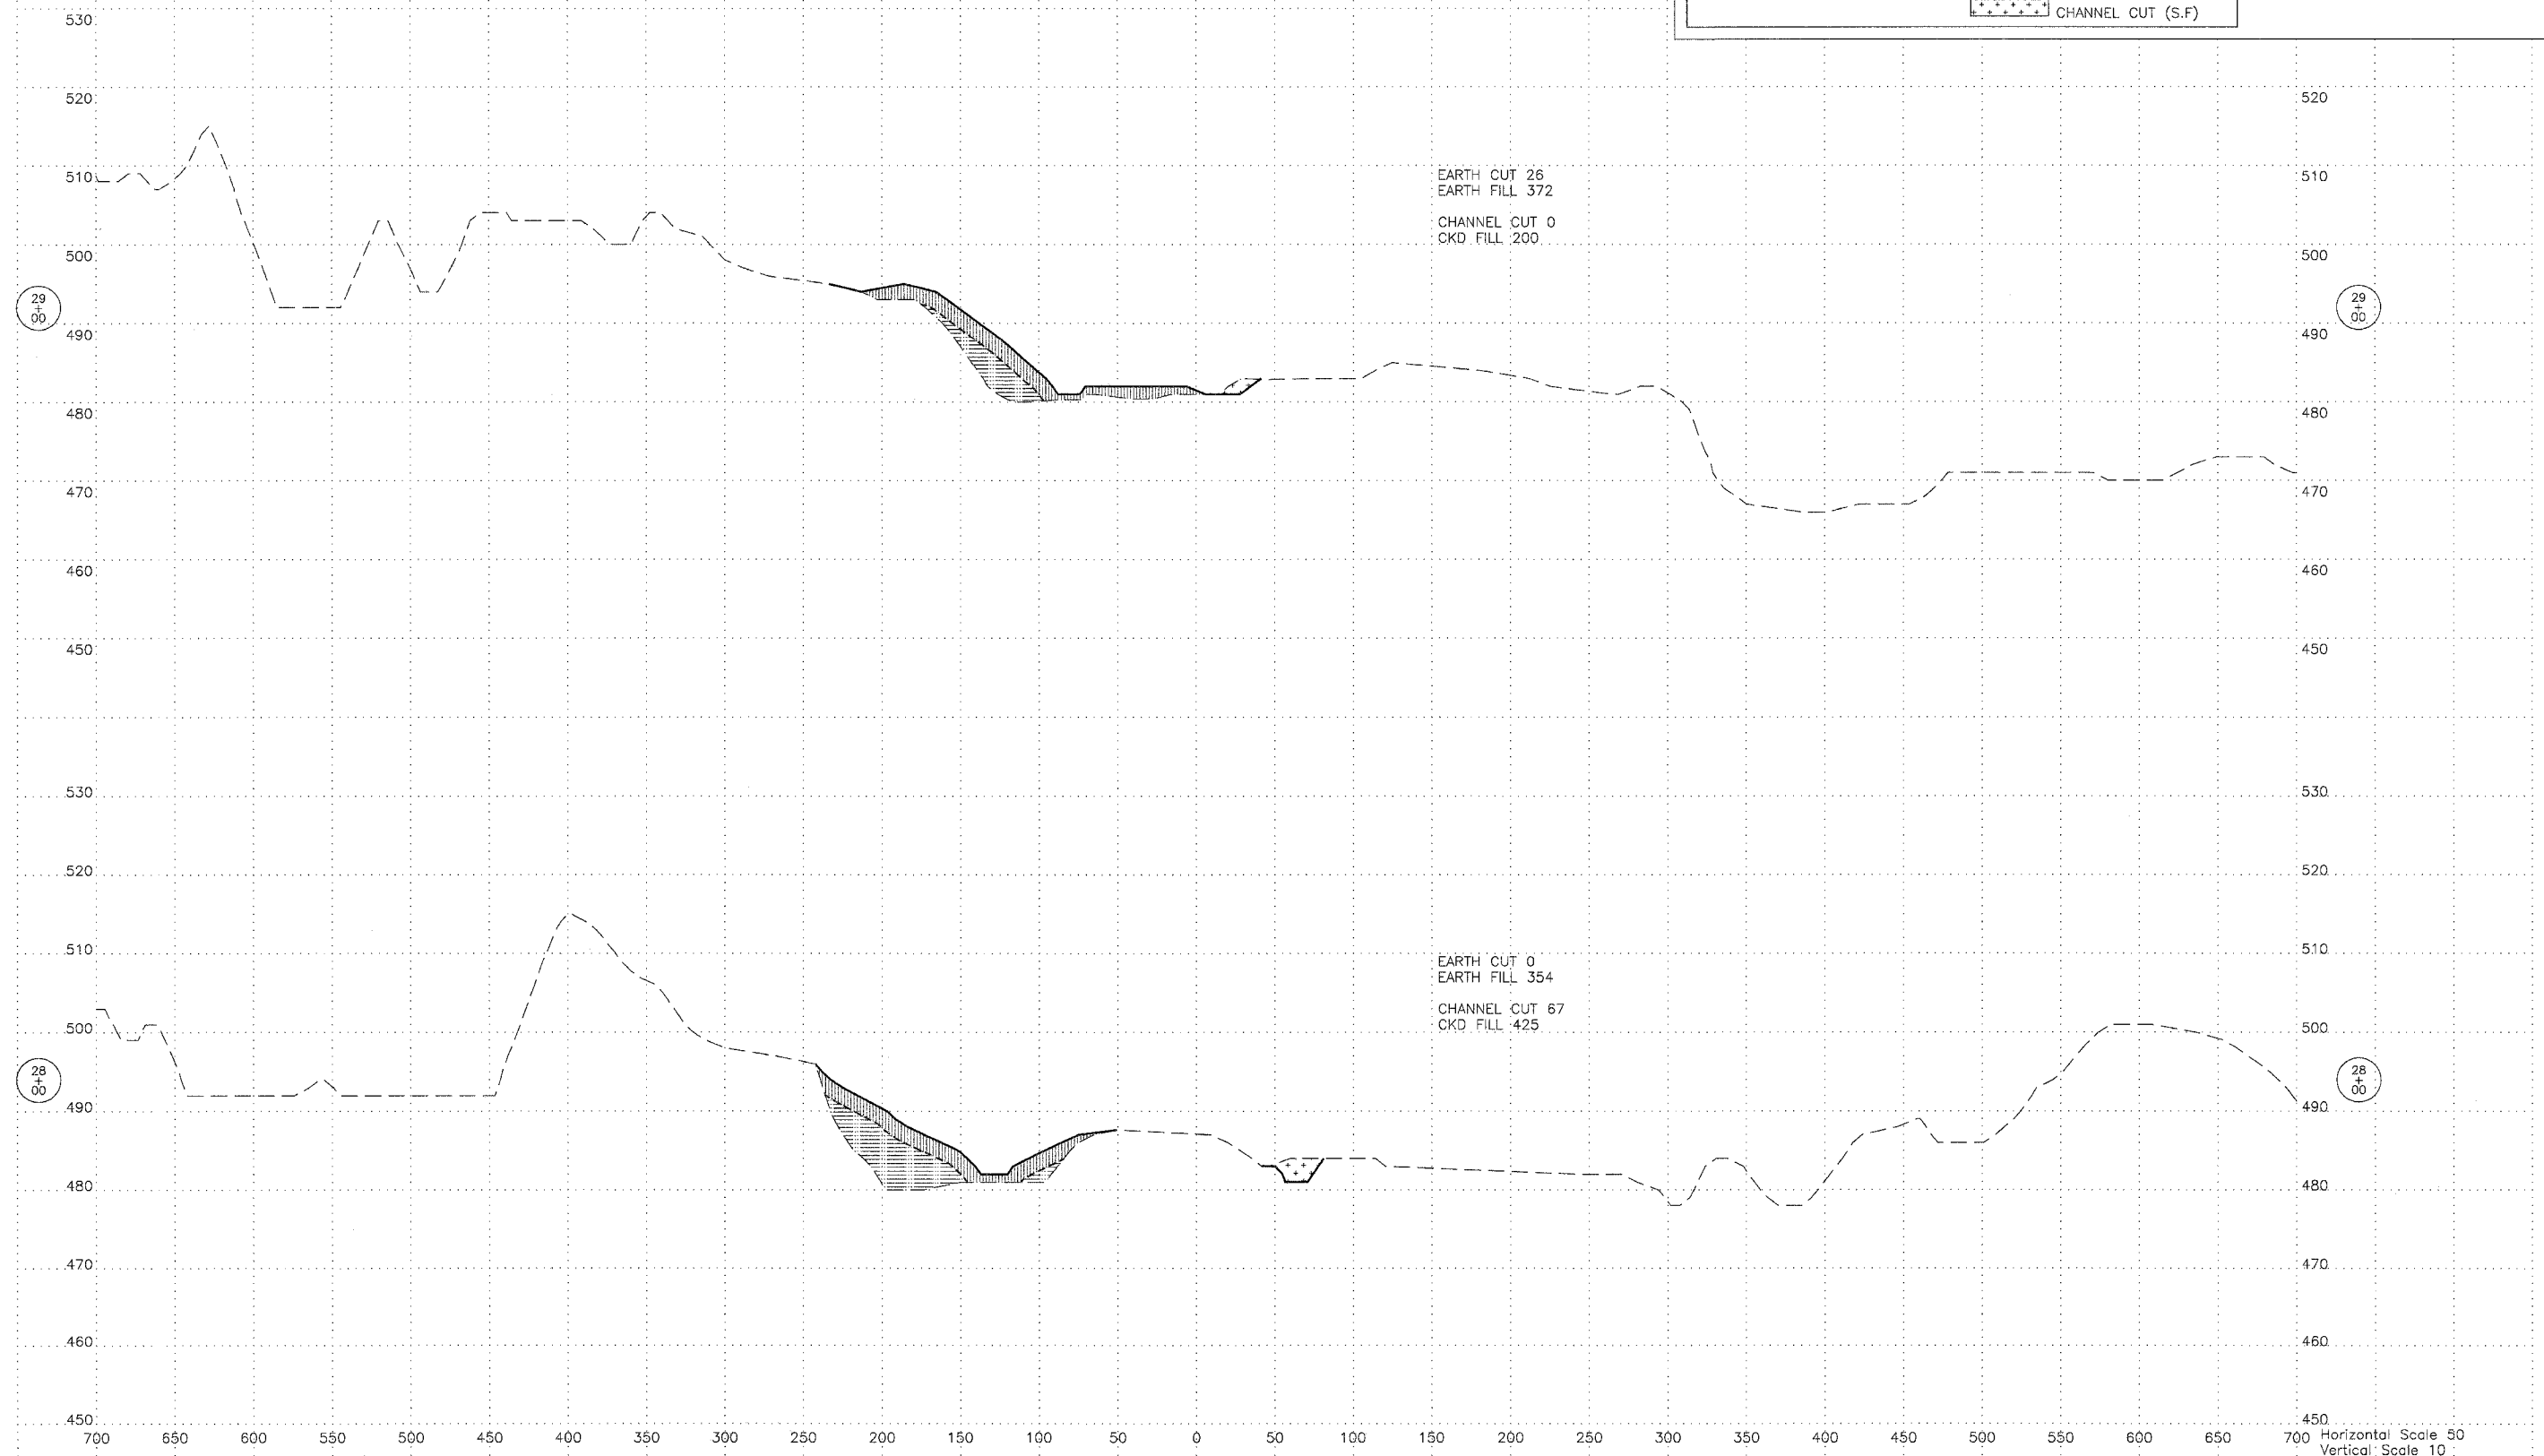

Horizontal Scale 50
 Vertical Scale 10