



BOTANICAL GARDEN
SERVICE ENTRANCE

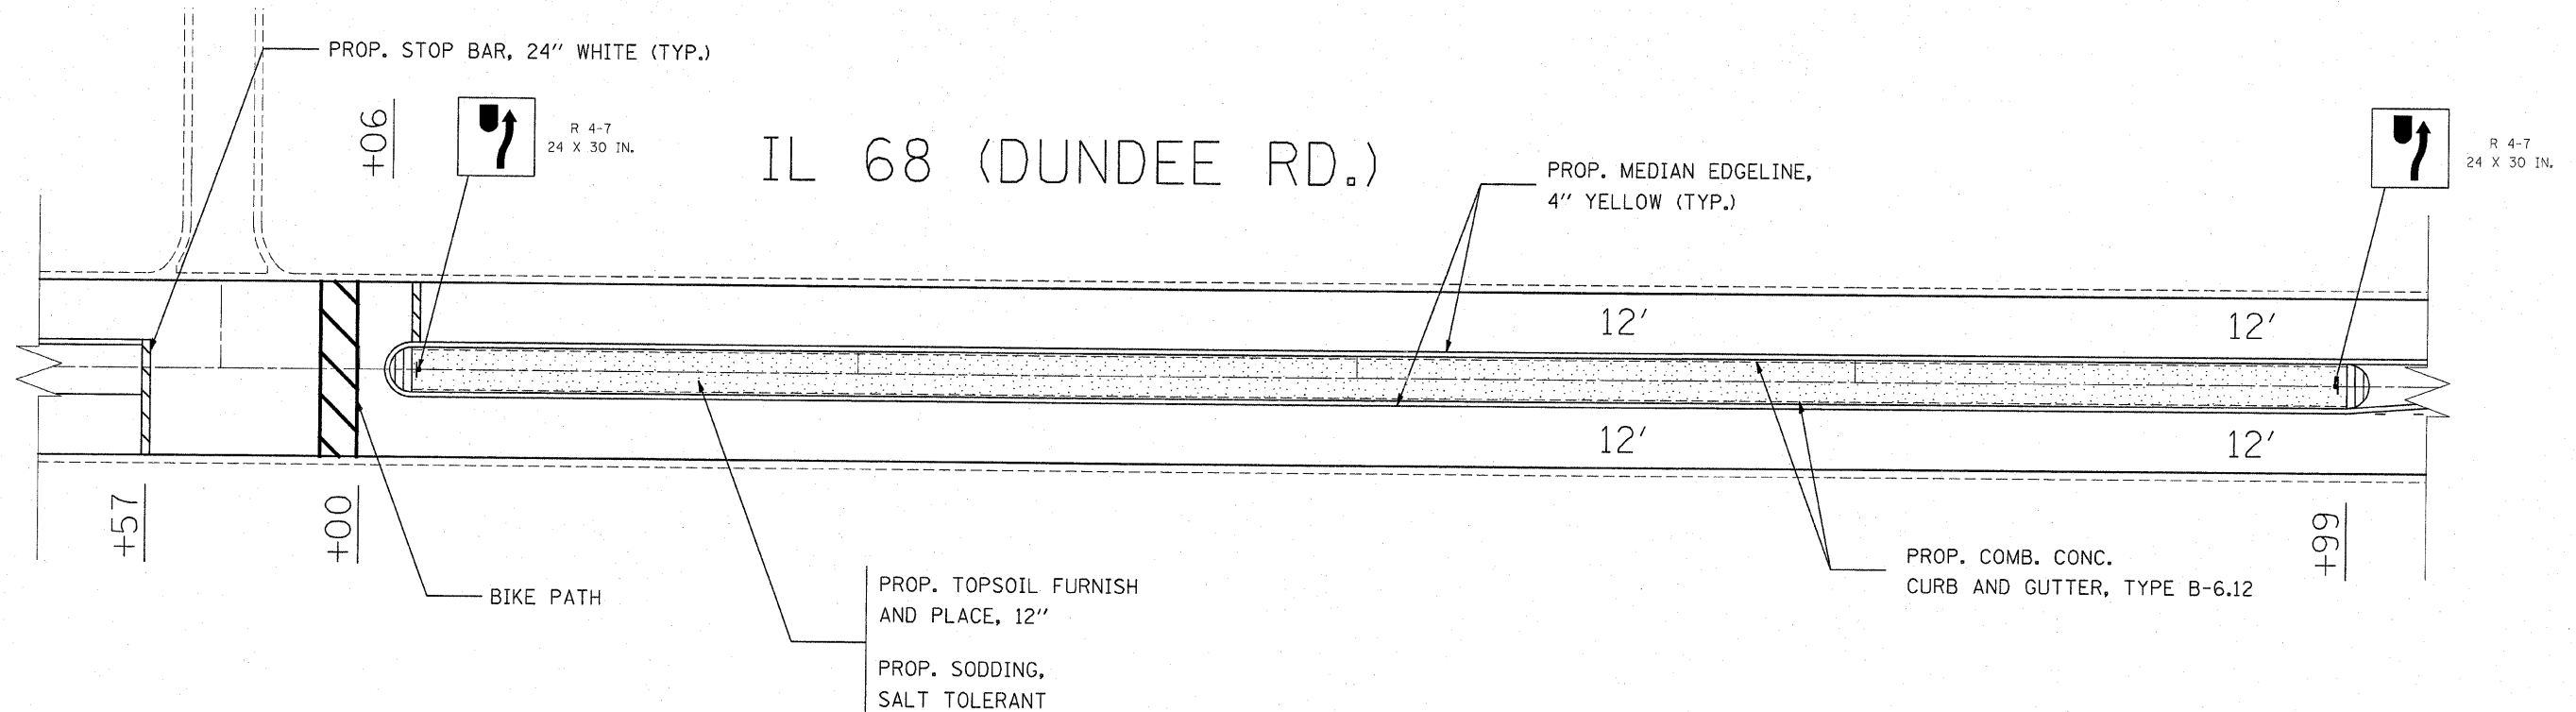

BEINLICH CT.

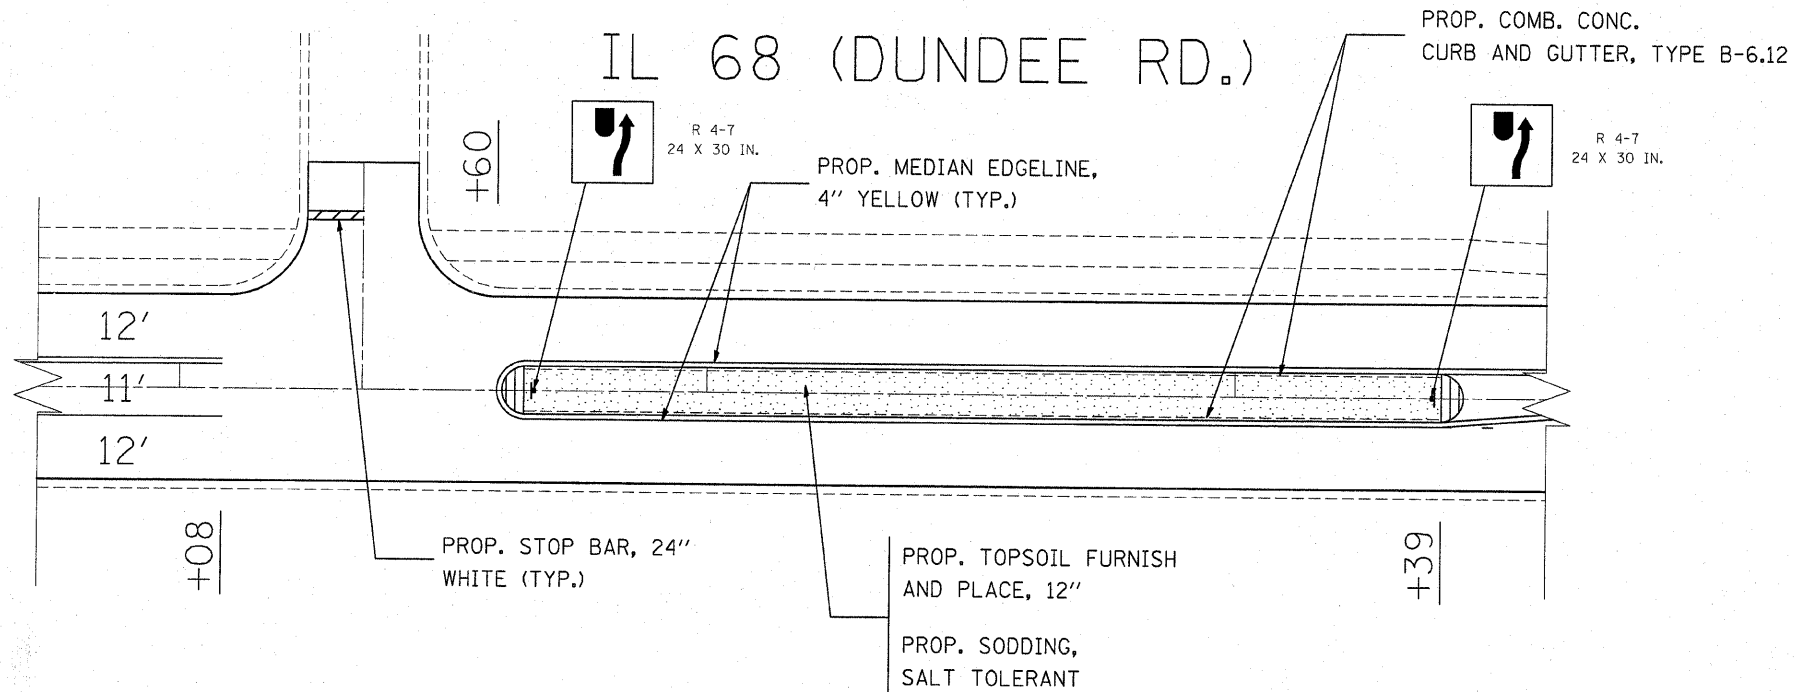

FILE NAME =
c:\projects\135899\135899a.m32

USER NAME = asteel

DESIGNED -

DRAWN -

CHECKED -

DATE -

REVIS

REVIS

REVIS

REVIS

DESIGNED -

DRAWN -

CHECKED -

DATE -

REVIS

REVIS

REVIS

REVIS

STATE OF ILLINOIS
DEPARTMENT OF TRANSPORTATION

PROPOSED LANDSCAPE MEDIAN DETAILS
IL. 68 (DUNDEE RD.)--EAST OF SKOKIE RD. TO FOREST WAY DR.

SCALE: SHEET NO. OF SHEETS STA. TO STA.

F.A. RTE.	SECTION	COUNTY	TOTAL SHEETS	SHEET NO.
*	38RS-4	COOK	36	10
* F.A.P. 343/ F.A.U. 1273		CONTRACT NO. 60814		
FED. ROAD DIST. NO.		ILLINOIS FED. AID PROJECT		