


ROUTE	SECTION	COUNTY	TOTAL SHEETS	SHEET NUMBER
VARIOUS	2006-019 BP	COOK	37	4

CONTRACT NO. 60B44

R 14 E

**LOCATION 1:**  
 SN: 016-0194  
 IL 1 (HALSTED STREET)  
 OVER CSX RR  
 VILLAGE OF RIVERDALE

T 36 N / T 37 N

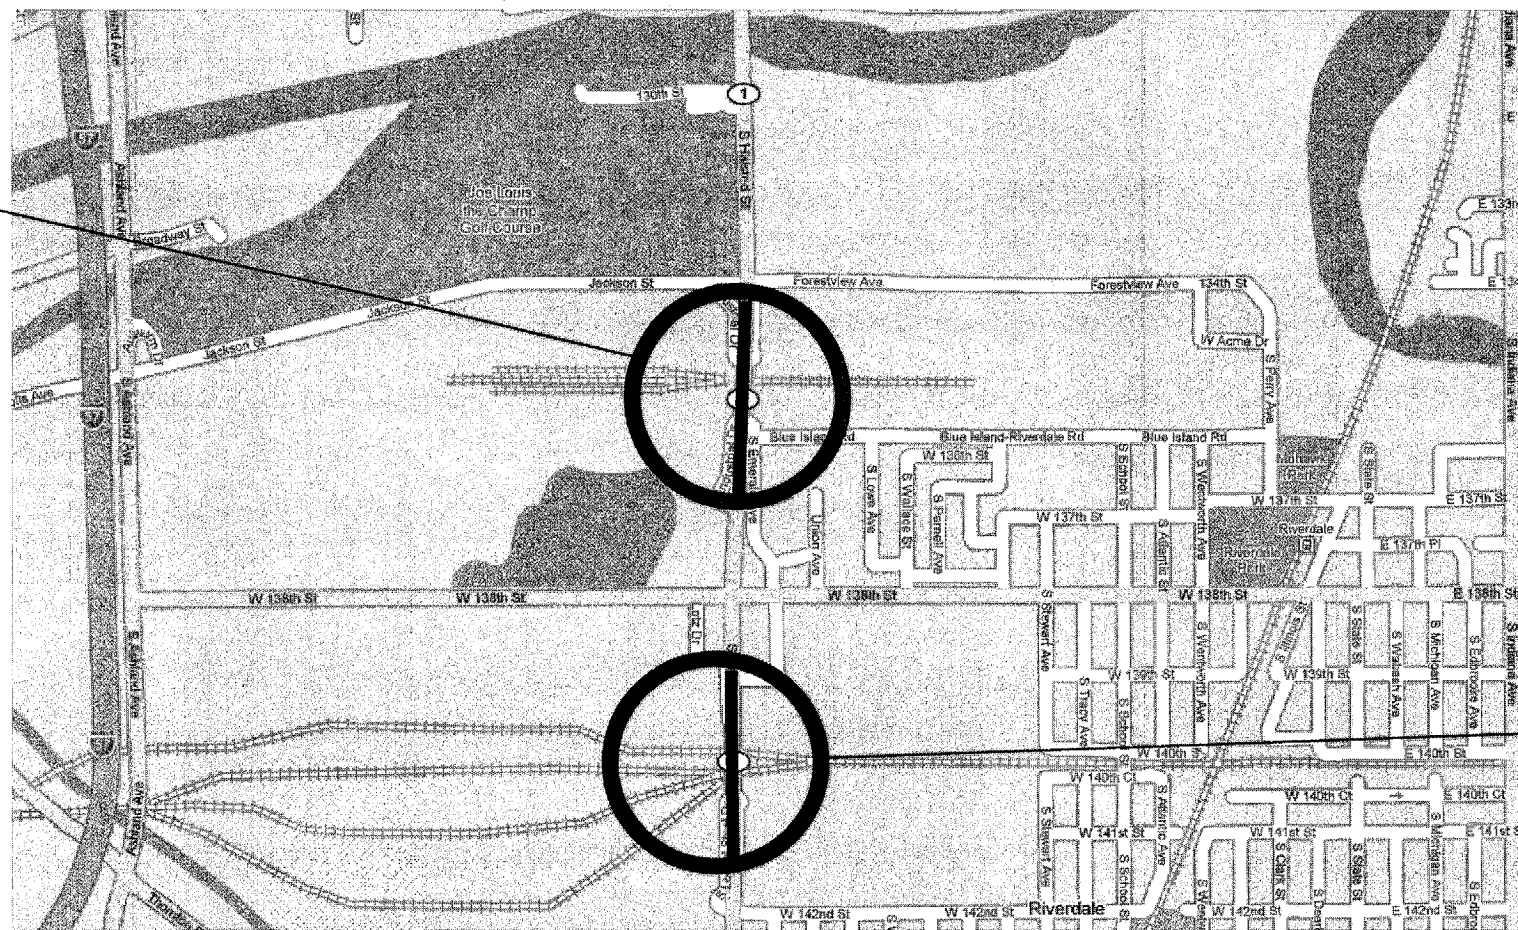

**LOCATION 2:**  
 SN: 016-0195  
 IL 1 (HALSTED STREET)  
 OVER IHB RR  
 VILLAGE OF RIVERDALE

CALUMET AND THORNTON TOWNSHIPS

**TRAFFIC DATA: IL 1 (HALSTED STREET)**

2005 ADT = 19,200  
 SPEED LIMIT = 40 MPH

ILLINOIS DEPARTMENT OF TRANSPORTATION

LOCATION OF IMPROVEMENT  
 LOCATION 1: IL 1 OVER CSX RR  
 LOCATION 2: IL 1 OVER IHB RR