


ROUTE	SECTION	COUNTY	TOTAL SHEETS	SHEET NUMBER
VARIOUS	2006-019 BP	COOK	37	7


CONTRACT NO. 60B44

Sh 1 of 2

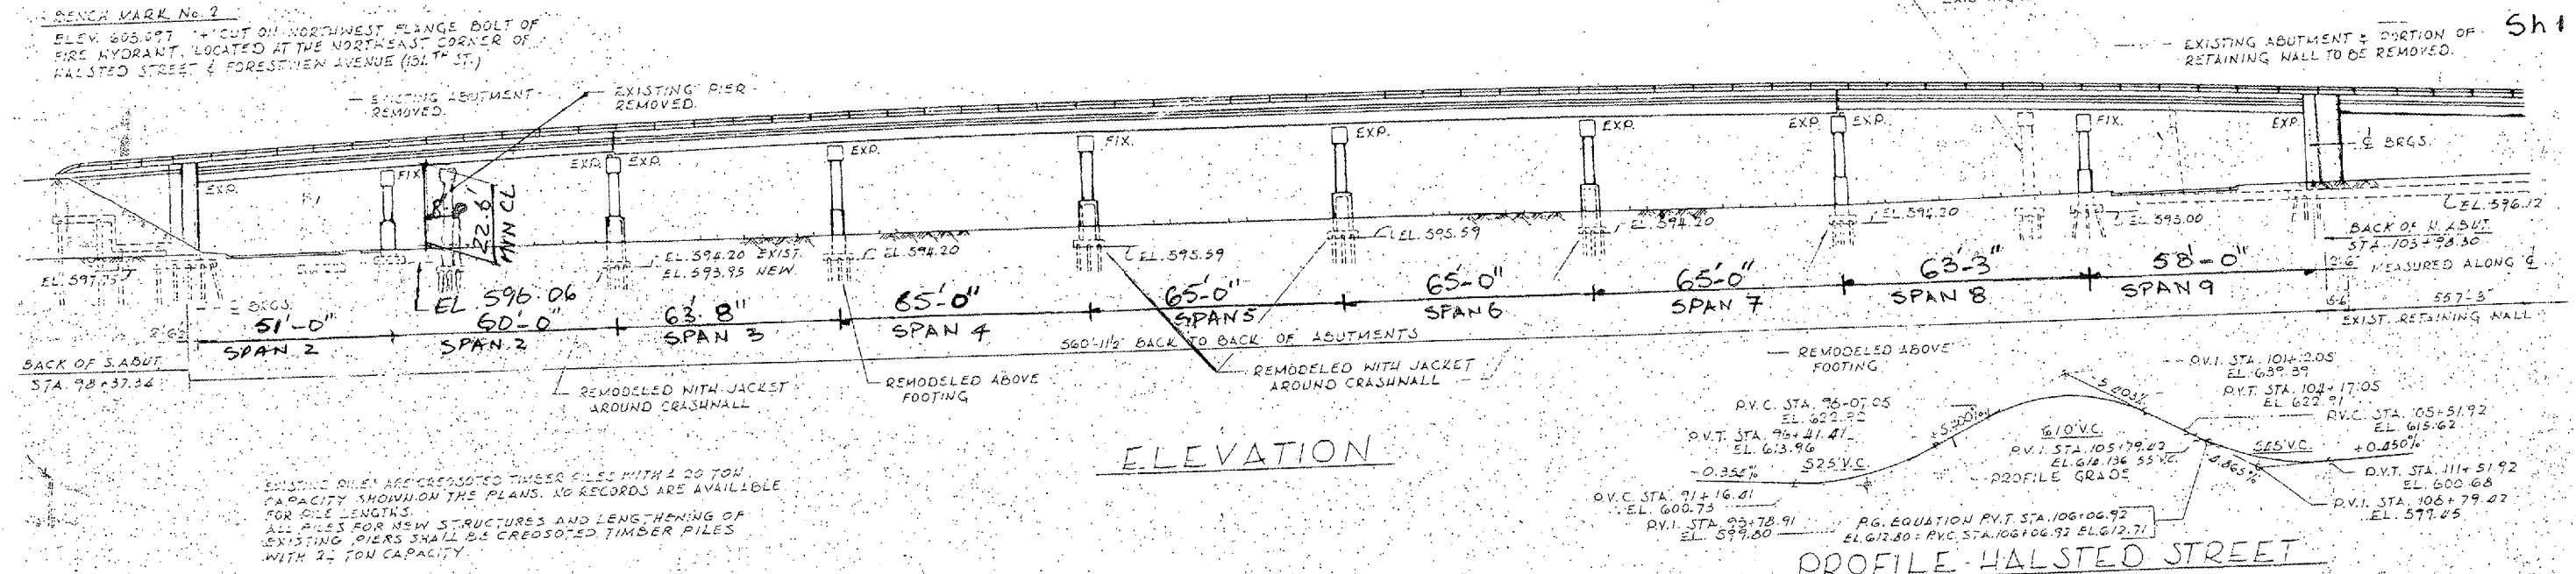

EXISTING PILES ARE CREOSOTED TIMBER PILES WITH A 20 TON CAPACITY SHOWN ON THE PLANS. NO RECORDS ARE AVAILABLE FOR PILE LENGTHS. ALL PILES FOR NEW STRUCTURES AND LENGTHENING OF EXISTING PIERS SHALL BE CREOSOTED TIMBER PILES WITH A 20 TON CAPACITY.

NOTE:  
FOR TRACK PROFILES SEE EXISTING CONDITIONS, SHEET 58

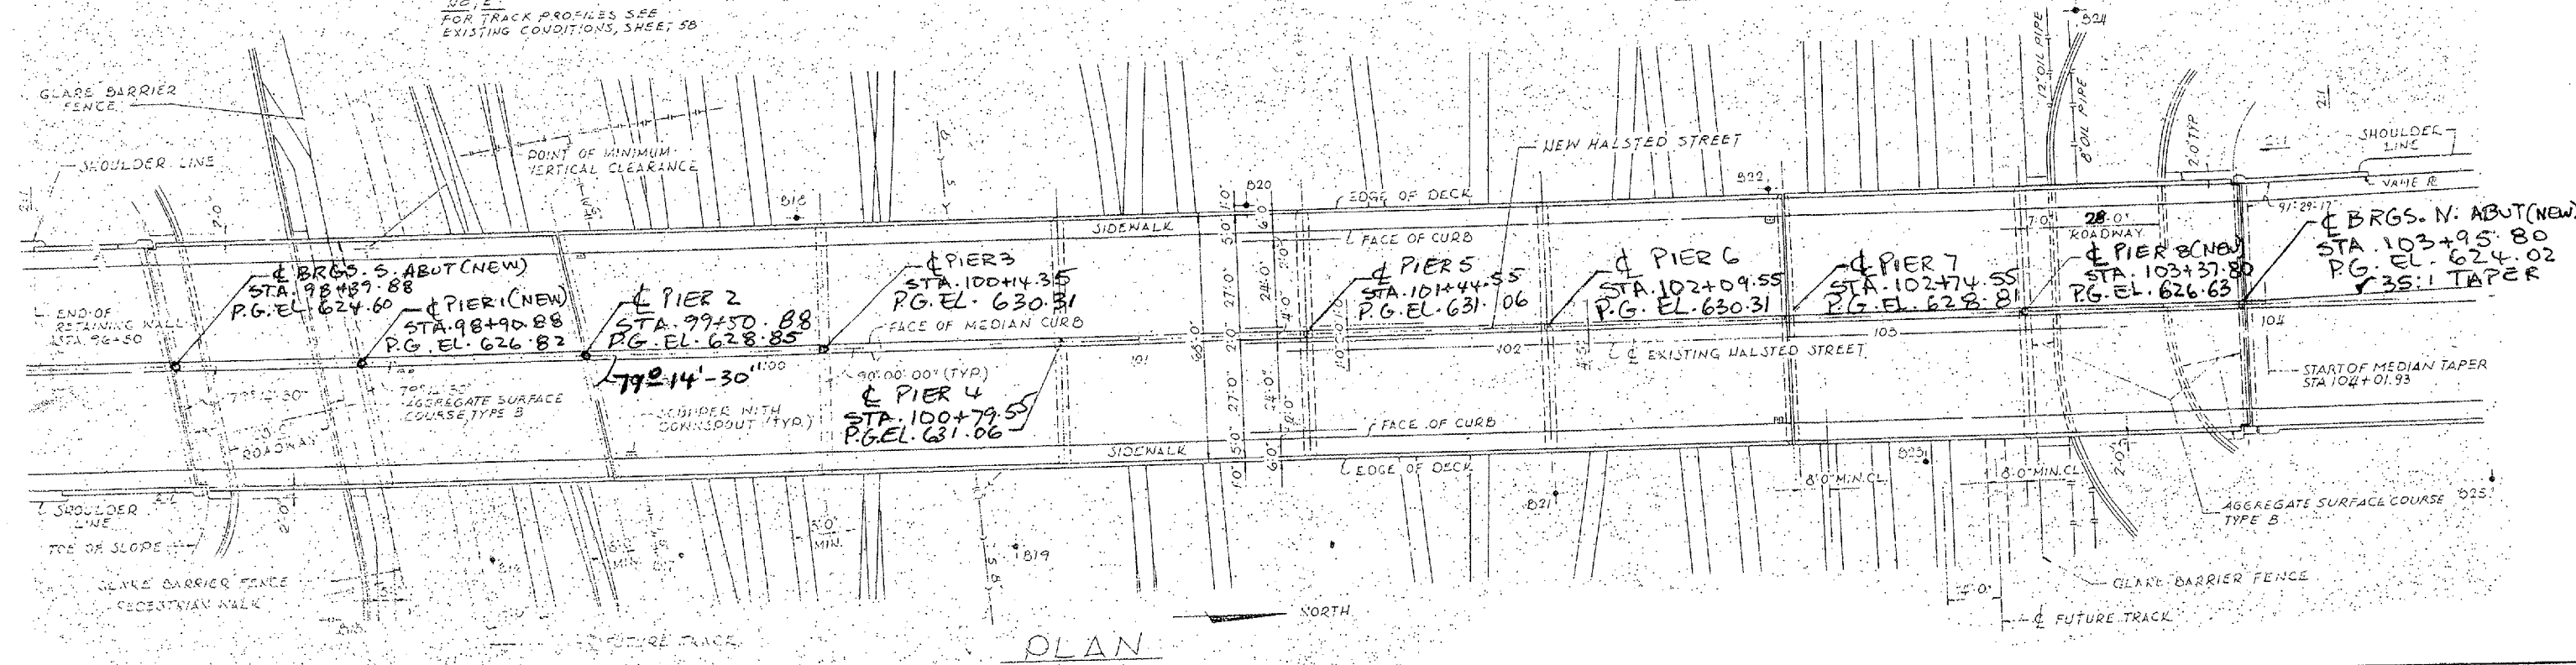

**LOCATION NO. 1**

**EXIST. BRIDGE PLANS**  
**IL 1 OVER CSX RR**  
**SN: 016-0194**