
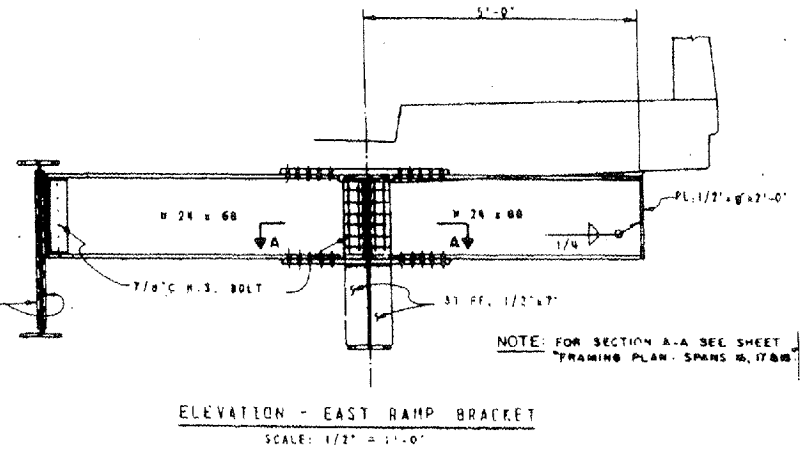
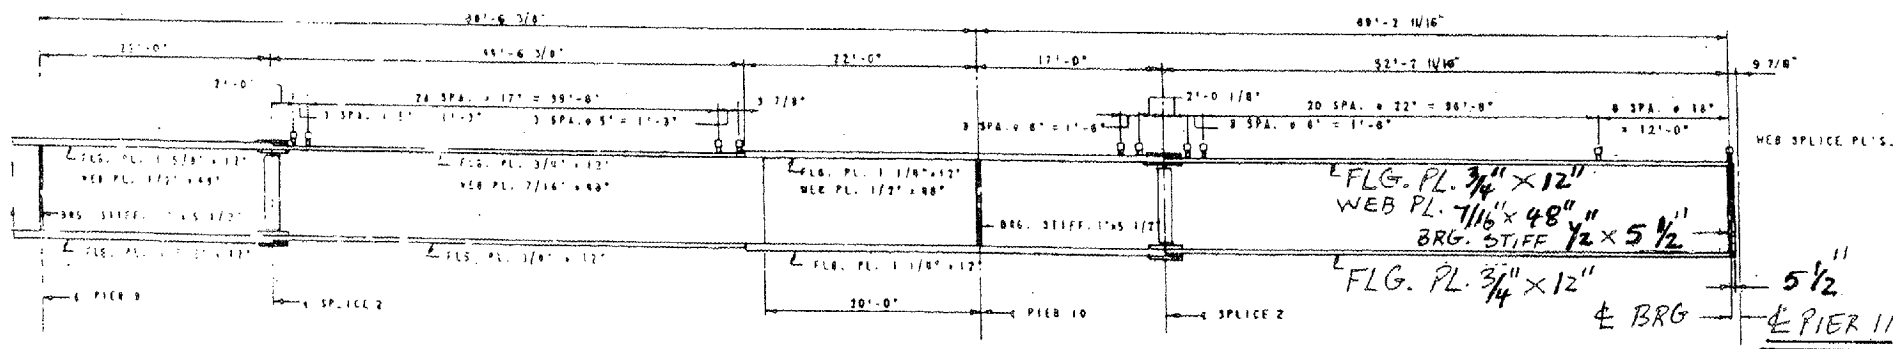
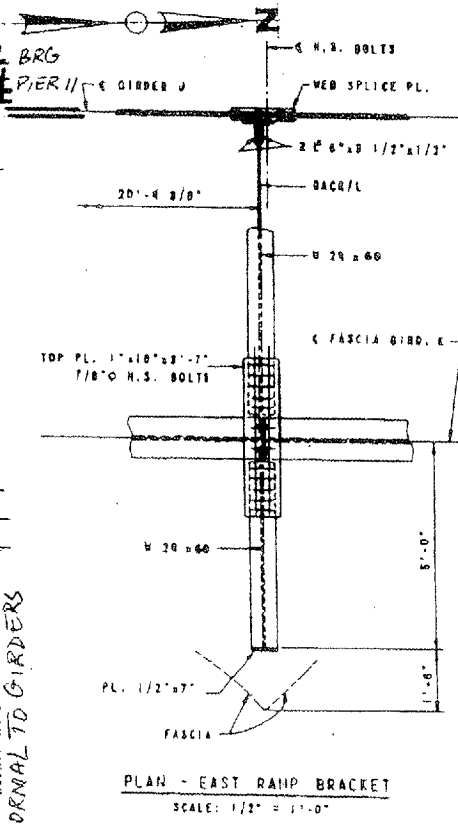
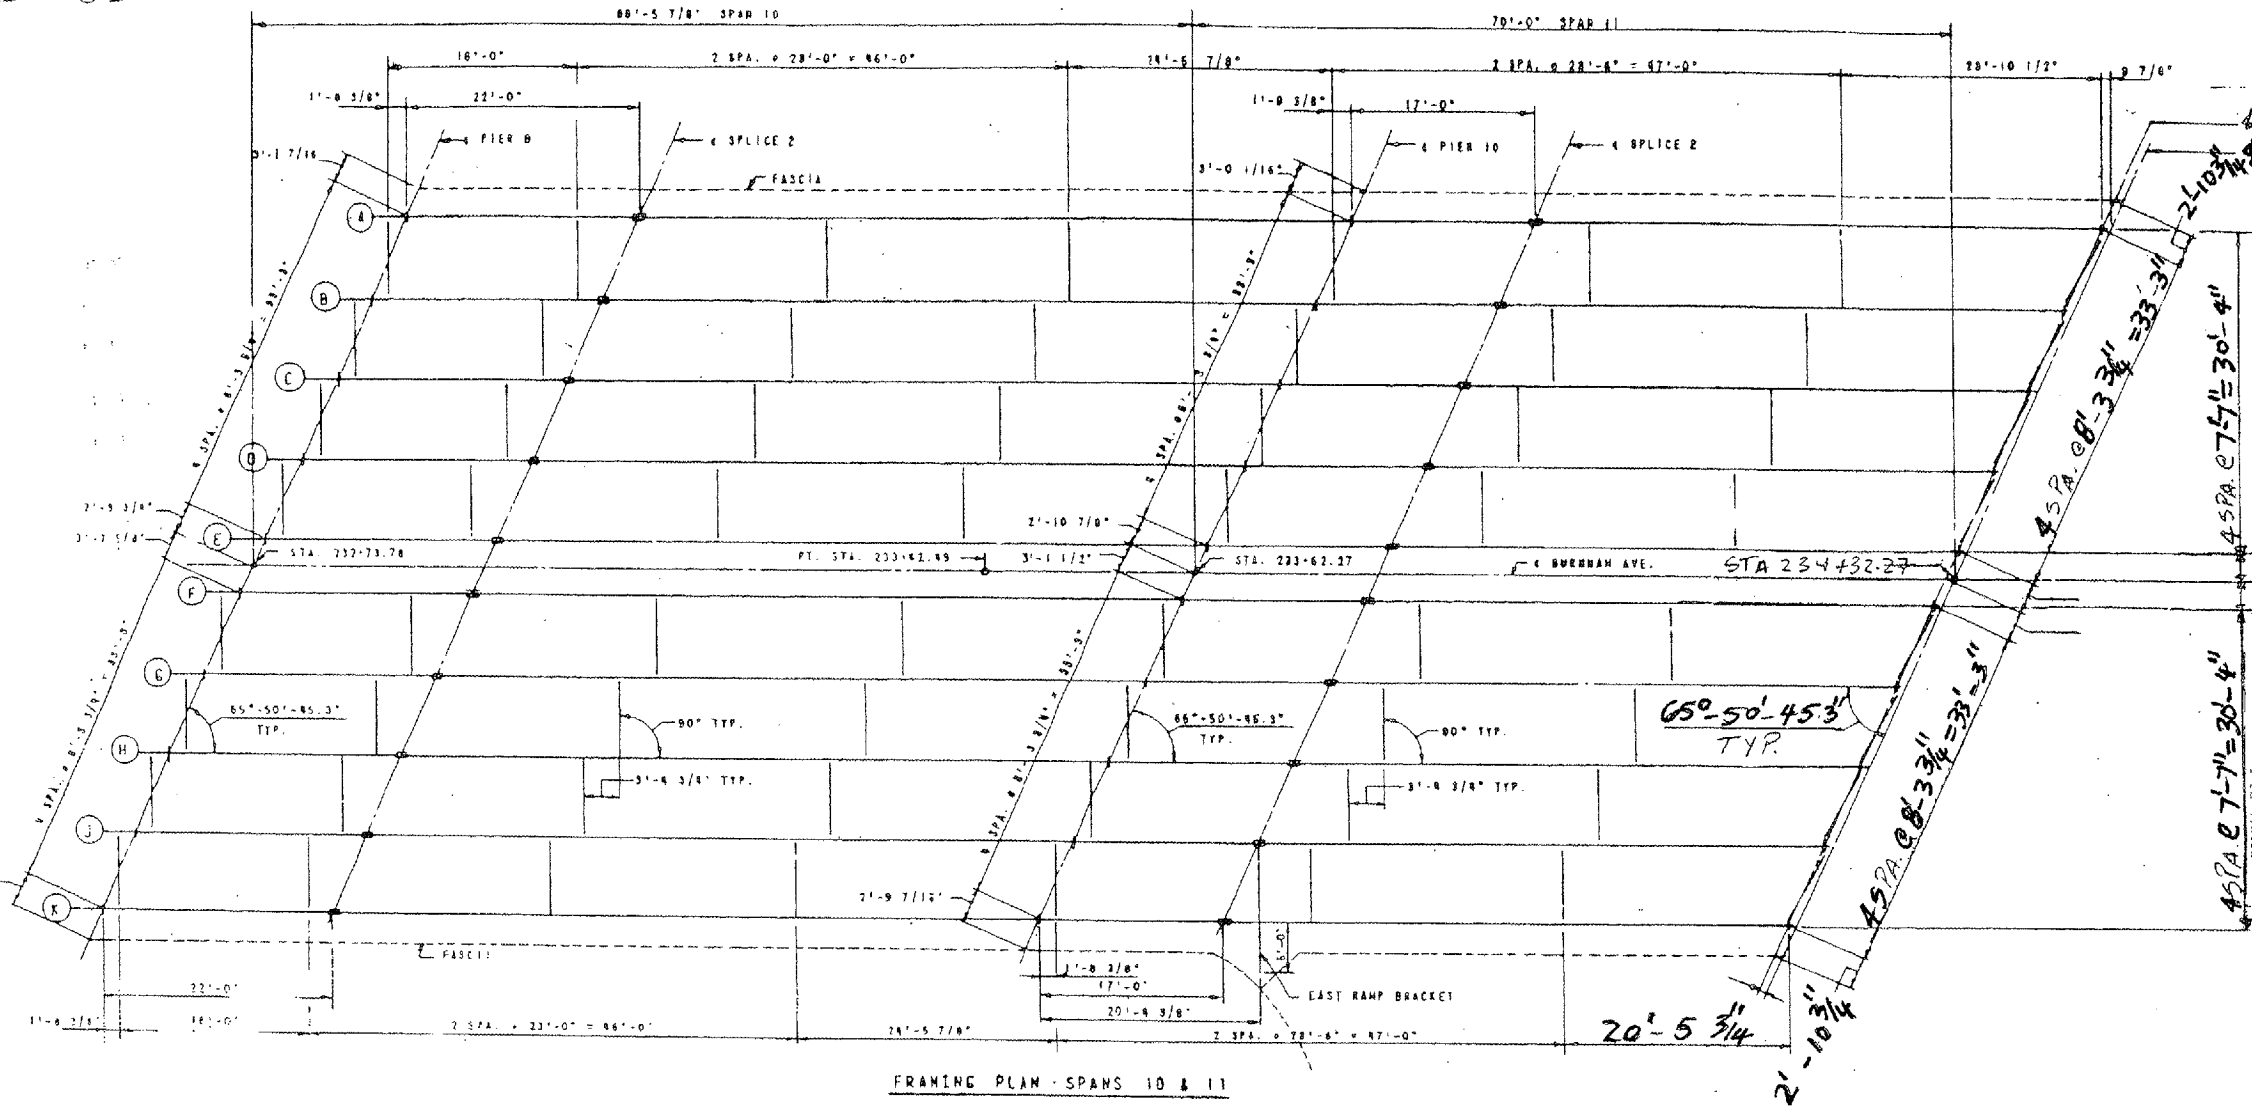


ROUTE VARIOUS	SECTION 2006-019 BP	COUNTY COOK	TOTAL SHEETS 37	SHEET NUMBER 26
------------------	------------------------	----------------	-----------------------	-----------------------

CONTRACT NO. 60B44  
Sheet 14 of 23

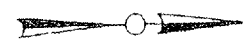

**LOCATION NO.3**

**EXIST. BRIDGE PLANS  
BURNHAM AVE VIADUCT  
SN: 016-0806**