


FINAL SURVEY	BY	DATE
NOTE BOOK		
AREAS		
AREAS CHECKED		

ORIGINAL SURVEY	BY	DATE
NOTE BOOK		
AREAS		
AREAS CHECKED		

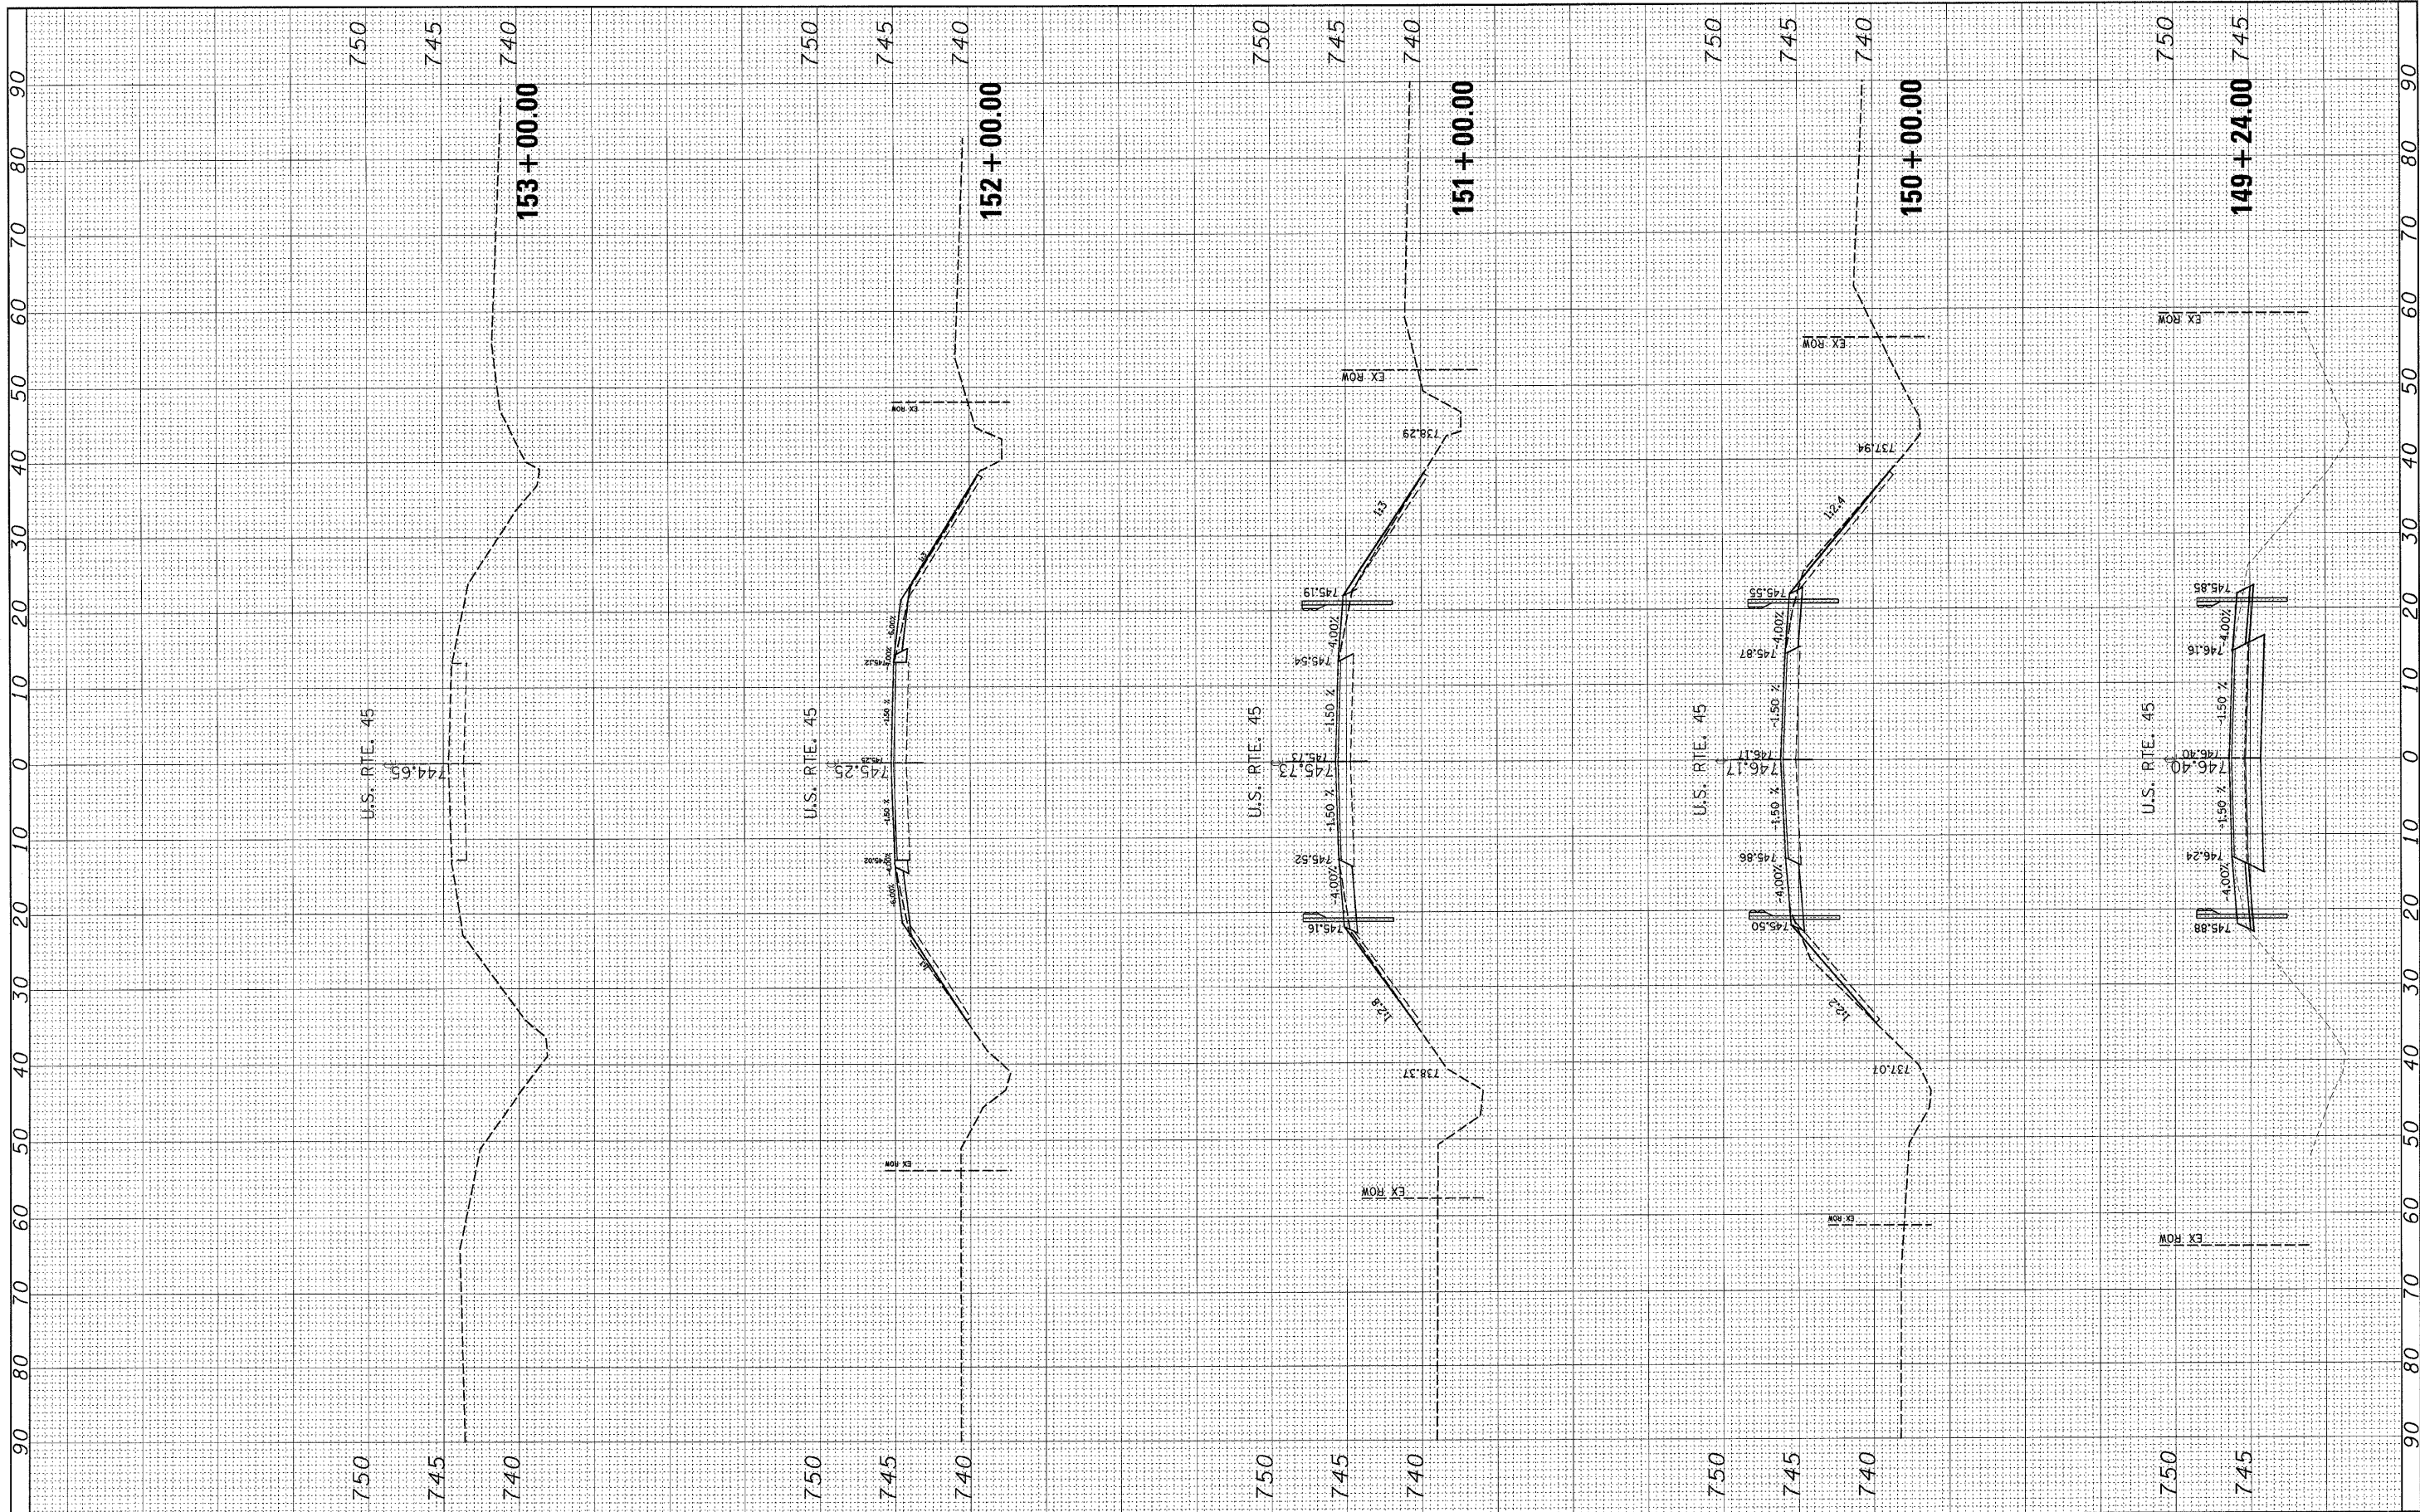

FILE NAME = c:\projects\p135202\ks-us45.shdgn

USER NAME = smthkl
 PLOT SCALE = 10,0000 ' / IN.
 PLOT DATE = 10/31/2007

DESIGNED -
 DRAWN -
 CHECKED -
 DATE -

REVISED -
 REVISED -
 REVISED -
 REVISED -

**STATE OF ILLINOIS
 DEPARTMENT OF TRANSPORTATION**

SCALE: SHEET NO. OF SHEETS STA. 149+24.00 TO STA. 153+00.00

F.A.P. RTE.	SECTION	COUNTY	TOTAL SHEETS	SHEET NO.
330	104B-3-BR	WILL	42	42
CONTRACT NO. 60B80				
FED. ROAD DIST. NO. ILLINOIS FED. AID PROJECT				