


THE CONTRACTOR SHALL PROVIDE THE NECESSARY TYPE III BARRICADES AND BRIDGE CLOSED AHEAD SIGNS AT HARTREY AVE. FOR THE WESTBOUND EMERSON ST. TRAFFIC DURING THE CITY OF EVANSTON'S WATERMAIN AND ROADWAY CONSTRUCTION ON LEMAR AVE., LAUREL AVE., LYONS ST. AND LELAND AVE.

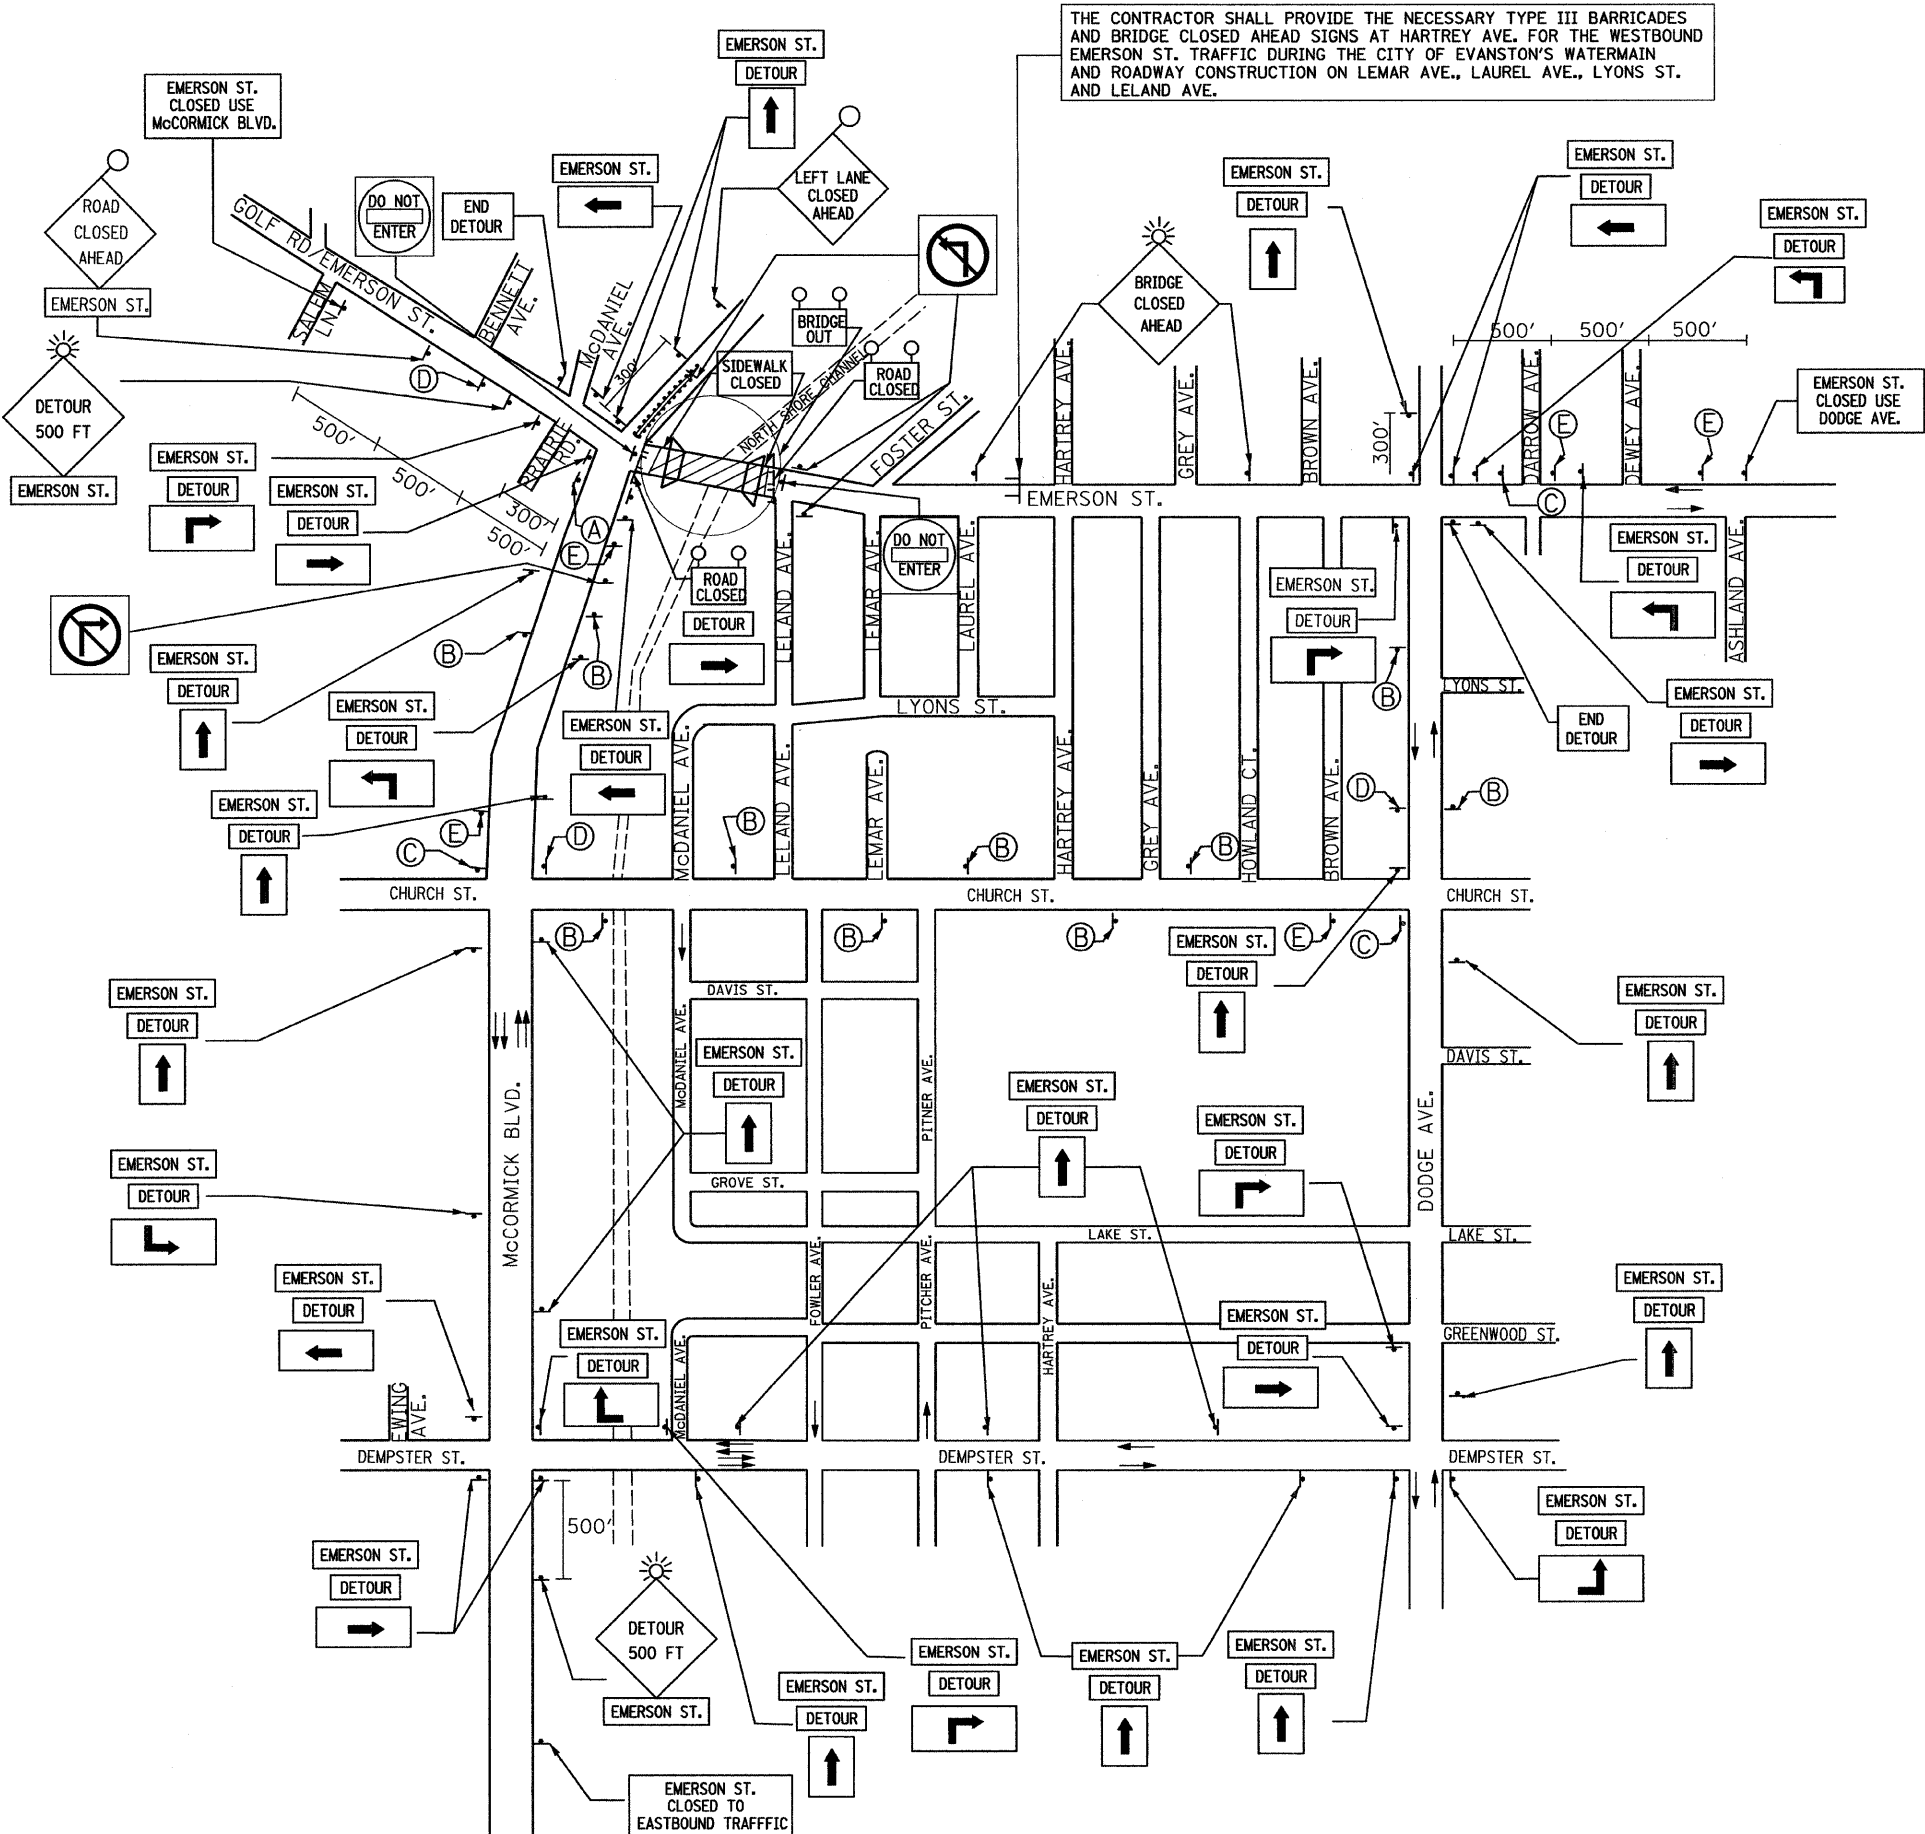

SIGN LEGEND

	ADVANCE ROAD CLOSED SIGNS W20-1 48"x 48" WITH AMBER FLASHING LIGHT		ROAD NAME SIGN 48"x 18"
	ADVANCE BRIDGE CLOSED SIGNS W20-1 36"x 36" WITH AMBER FLASHING LIGHT		R3-1 30"x 30"
	ADVANCE DETOUR SIGNS W20-2 36"x 36"		R3-2 30"x 30"
	DETOUR ASSEMBLY SIGN M4-8 24"x 12"		w20-5 48"x 48"
	DETOUR ARROW SIGNS M5-1 21"x 15"		R5-1 30"x 30"
	DETOUR ARROW SIGNS M6-3 21"x 15"	NOTE:	
	DETOUR ARROW SIGNS M6-1 21"x 15"	1. ALL DETOUR SIGNING SHALL BE PAID AS "TRAFFIC CONTROL AND PROTECTION FOR TEMPORARY DETOUR, L SUM, IN ACCORDANCE WITH SPECIAL PROVISIONS.	
	END DETOUR SIGN M6-3 21"x 15"	2. THE CONTRACTOR SHALL NOTIFY THE CITY OF EVANSTON ONE MONTH PRIOR TO THE BRIDGE CLOSURE. DETOUR ROUTES AND ASSOCIATED SIGNAGE WILL NEED TO BE IN PLACE TWO WEEKS PRIOR TO CLOSURE. THE TRAFFIC WILL BE DETOURED ALONG DODGE AVENUE, DEMPSTER STREET AND MCCORMICK BOULEVARD.	
	BRIDGE OUT, ROAD CLOSED SIGN R11-2 48"x 30"	3. PARKWAY SPACE IS LIMITED. THE CONTRACTOR WILL MAKE SURE THAT THESE SIGNS DO NOT BLOCK THE SIDEWALK OR EXTEND ONTO THE STREET.	
	EMERSON ST. CLOSED R11-2 48"x 30"		SIDEWALK SIGN 24"x 12"
	EMERSON ST. CLOSED USE DODGE AVE. R11-3a 60"x 30" (SEE NOTE 3)		
	EMERSON ST. CLOSED USE MCCORMICK BLVD. R11-3a 60"x 30" (SEE NOTE 3)		
	EMERSON ST. CLOSED TO EASTBOUND TRAFFIC R11-3a 60"x 30" (SEE NOTE 3)		
	SIDEWALK CLOSED SIGN R9-9 24"x 12"		
	TYPE III BARRICADE WITH TWO AMBER FLASHING LIGHTS EACH BARRICADE. NUMBER OF BARRICADES REQUIRED AS NEEDED TO PROVIDE ADEQUATE CLOSURE AS DIRECTED BY THE ENGINEER		



m:\emerson street\proposed plans\11.Detour Plan.dgn
 10/17/2007 3:39:44 PM

REVISIONS	
NAME	DATE

ILLINOIS DEPARTMENT OF TRANSPORTATION
 F.A.U. ROUTE 1312 (EMERSON STREET)

**EMERSON STREET
 DETOUR PLAN**

SCALE: NONE
 DATE: OCT. 17, 2007

DRAWN BY JSS
 CHECKED BY JP