


F.A.U. RTE.	SECTION	COUNTY	TOTAL SHEETS	SHEET NO.
1312	0707-B	COOK	80	12
STA.		TO STA.		
FED. ROAD DIST. NO.		ILLINOIS FED. AID PROJECT		
CONTRACT NO. 60B98				

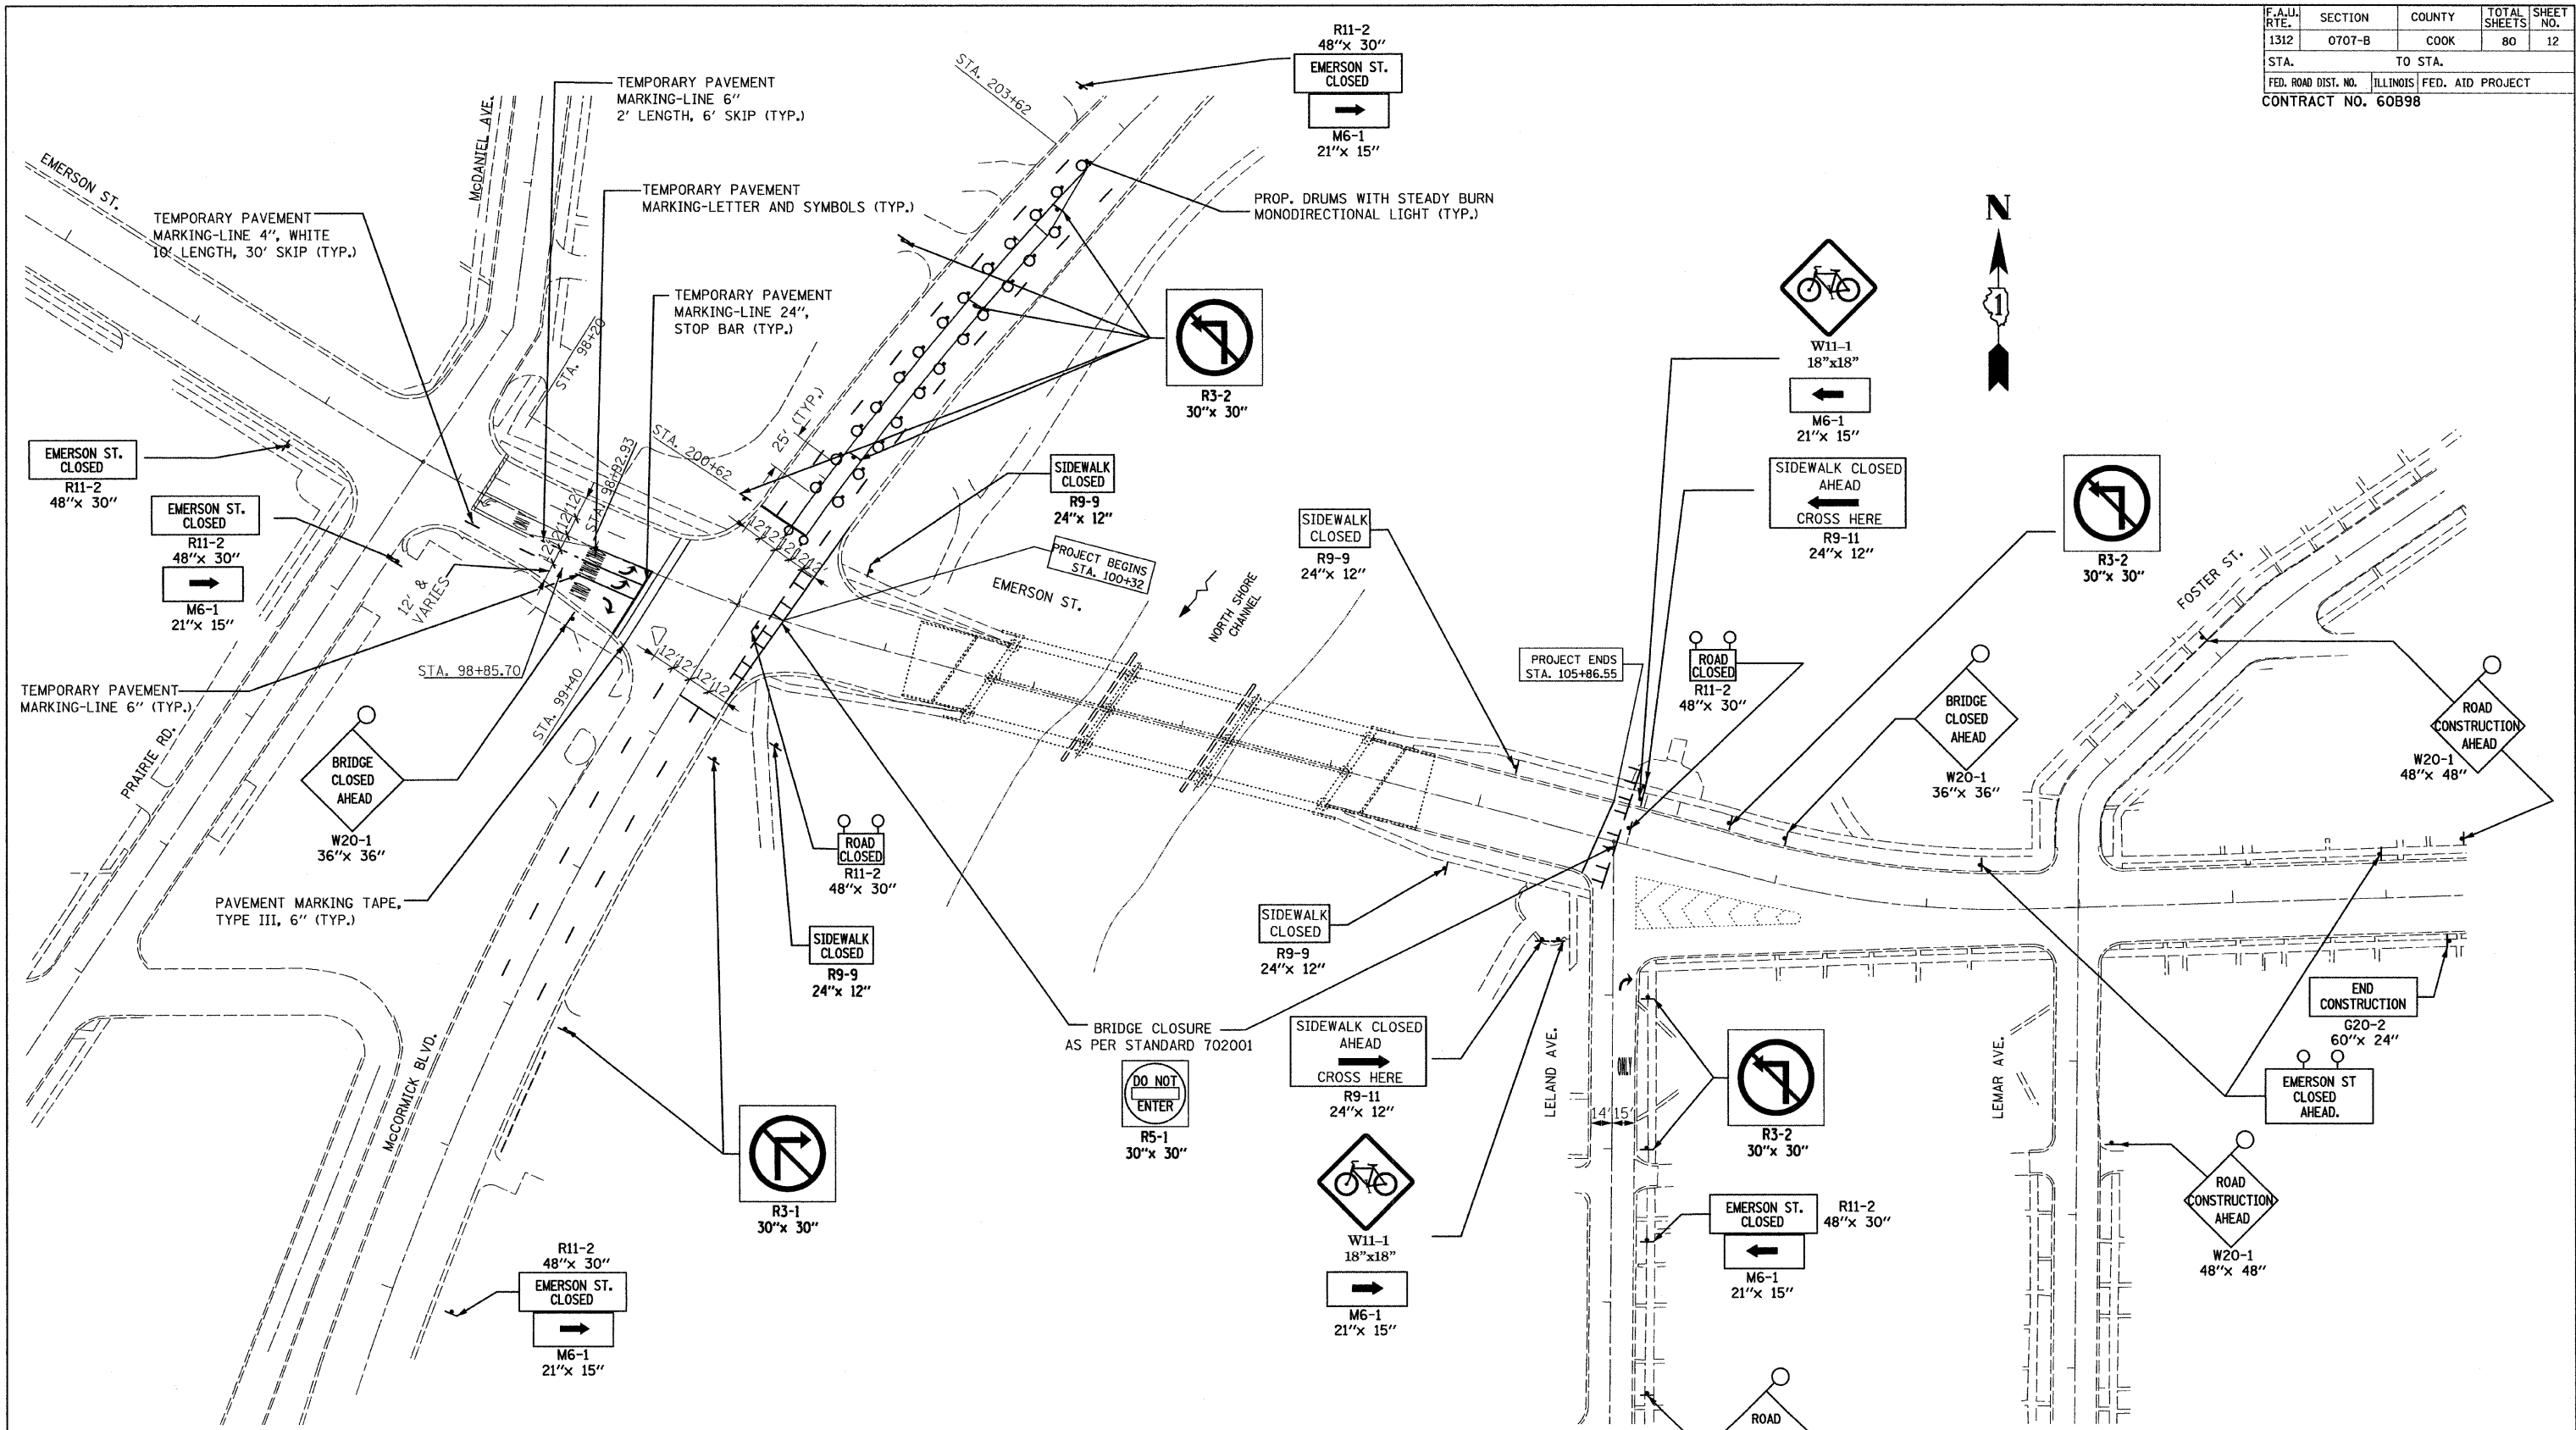

NOTES:  
 NUMBER OF BARRICADES REQUIRED AS DIRECTED BY THE ENGINEER, TO ENSURE PROPER CLOSURE.

REVISIONS	
NAME	DATE

ILLINOIS DEPARTMENT OF TRANSPORTATION  
 F.A.U. ROUTE 1312 (EMERSON STREET)  
 EMERSON STREET  
 LANE CONFIGURATION  
 DURING BRIDGE CLOSURE

SCALE: 1" = 50'  
 DATE: OCT. 17, 2007  
 DRAWN BY: JSS  
 CHECKED BY: JP

M:\Emerson Street\Proposed Plans\12.Lane Configuration.dgn  
 10/17/2007 12:58:47 PM