
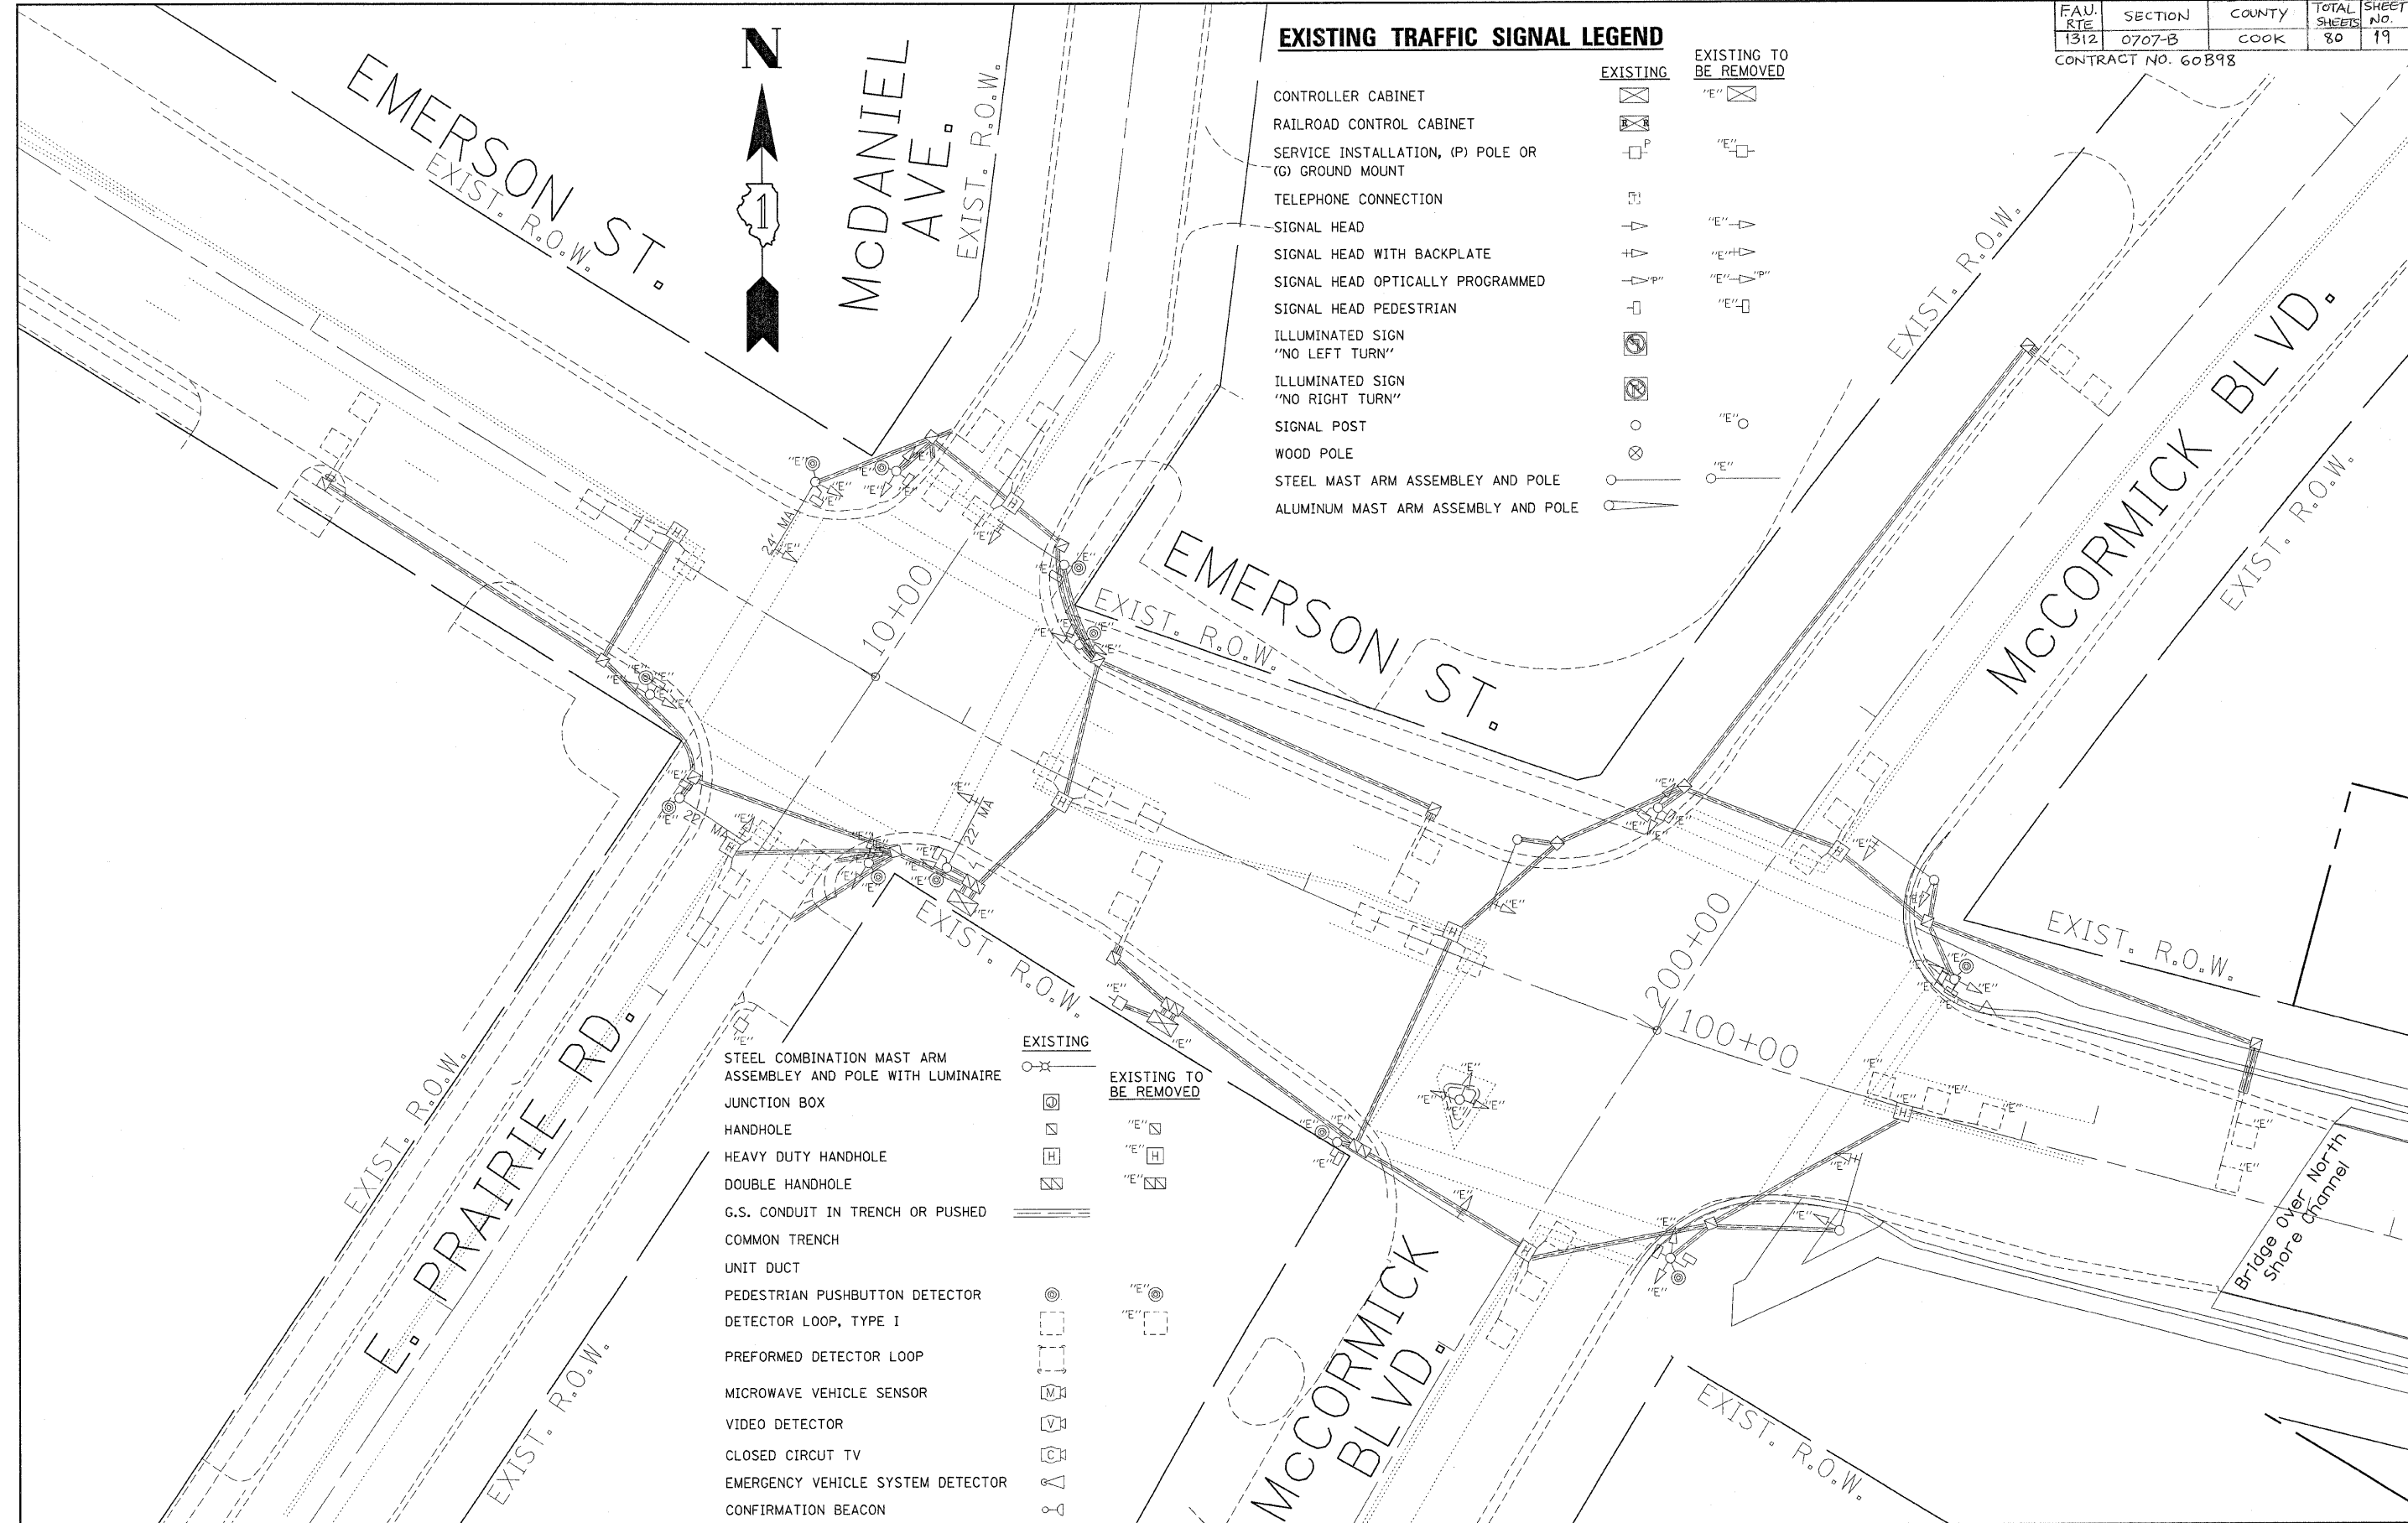


FAU. RTE.	SECTION	COUNTY	TOTAL SHEETS	SHEET No.
1312	0707-B	COOK	80	19

CONTRACT NO. 60B98

EXISTING TRAFFIC SIGNAL LEGEND

	EXISTING	EXISTING TO BE REMOVED
CONTROLLER CABINET		"E"
RAILROAD CONTROL CABINET		"E"
SERVICE INSTALLATION, (P) POLE OR (G) GROUND MOUNT		"E"
TELEPHONE CONNECTION		"E"
SIGNAL HEAD		"E"
SIGNAL HEAD WITH BACKPLATE		"E"
SIGNAL HEAD OPTICALLY PROGRAMMED		"E"
SIGNAL HEAD PEDESTRIAN		"E"
ILLUMINATED SIGN "NO LEFT TURN"		"E"
ILLUMINATED SIGN "NO RIGHT TURN"		"E"
SIGNAL POST		"E"
WOOD POLE		"E"
STEEL MAST ARM ASSEMBLY AND POLE		"E"
ALUMINUM MAST ARM ASSEMBLY AND POLE		"E"

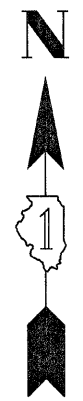

	EXISTING	EXISTING TO BE REMOVED
STEEL COMBINATION MAST ARM ASSEMBLY AND POLE WITH LUMINAIRE		"E"
JUNCTION BOX		"E"
HANDHOLE		"E"
HEAVY DUTY HANDHOLE		"E"
DOUBLE HANDHOLE		"E"
G.S. CONDUIT IN TRENCH OR PUSHED COMMON TRENCH		"E"
UNIT DUCT		"E"
PEDESTRIAN PUSHBUTTON DETECTOR		"E"
DETECTOR LOOP, TYPE I		"E"
PERFORMED DETECTOR LOOP		"E"
MICROWAVE VEHICLE SENSOR		"E"
VIDEO DETECTOR		"E"
CLOSED CIRCUIT TV		"E"
EMERGENCY VEHICLE SYSTEM DETECTOR		"E"
CONFIRMATION BEACON		"E"

FILE NAME =	USER NAME = kanthaphixaybo	DESIGNED - BCK	REVISED -
c:\projects\traffic\1070020\emerson.dgn		DRAWN - BCK	REVISED -
	PLDT SCALE = 20,0000' / IN.	CHECKED - DAD	REVISED -
	PLDT DATE = 10/2/2007	DATE - 10/2/2007	REVISED -

**STATE OF ILLINOIS
DEPARTMENT OF TRANSPORTATION**

**EXISTING TRAFFIC SIGNAL/REMOVAL PLAN
EMERSON AT E. PRAIRIE RD. AND MCCORMICK BLVD.**

SCALE: SHEET NO. OF SHEETS STA. TO STA.

FAU. RTE.	SECTION	COUNTY	TOTAL SHEETS	SHEET No.
1312	0707-B	COOK	80	19
CONTRACT NO. 60B98				
FED. ROAD DIST. NO. ILLINOIS FED. AID PROJECT				