


PLOT DATE = 10/17/2007

FILE NAME = M:\Emerson Streets\Proposed Plan\10172007\Emerson

USER NAME = USER8

ORIGINAL SURVEY	SURVEYED	BY	DATE
NO.	PLOTTED		
	AREAS CHECKED		
	AREAS CHECKED		

FINAL SURVEY	SURVEYED	BY	DATE
NOTE BOOK NO.	PLOTTED		
	TEMP. AREAS CHECKED		
	AREAS CHECKED		

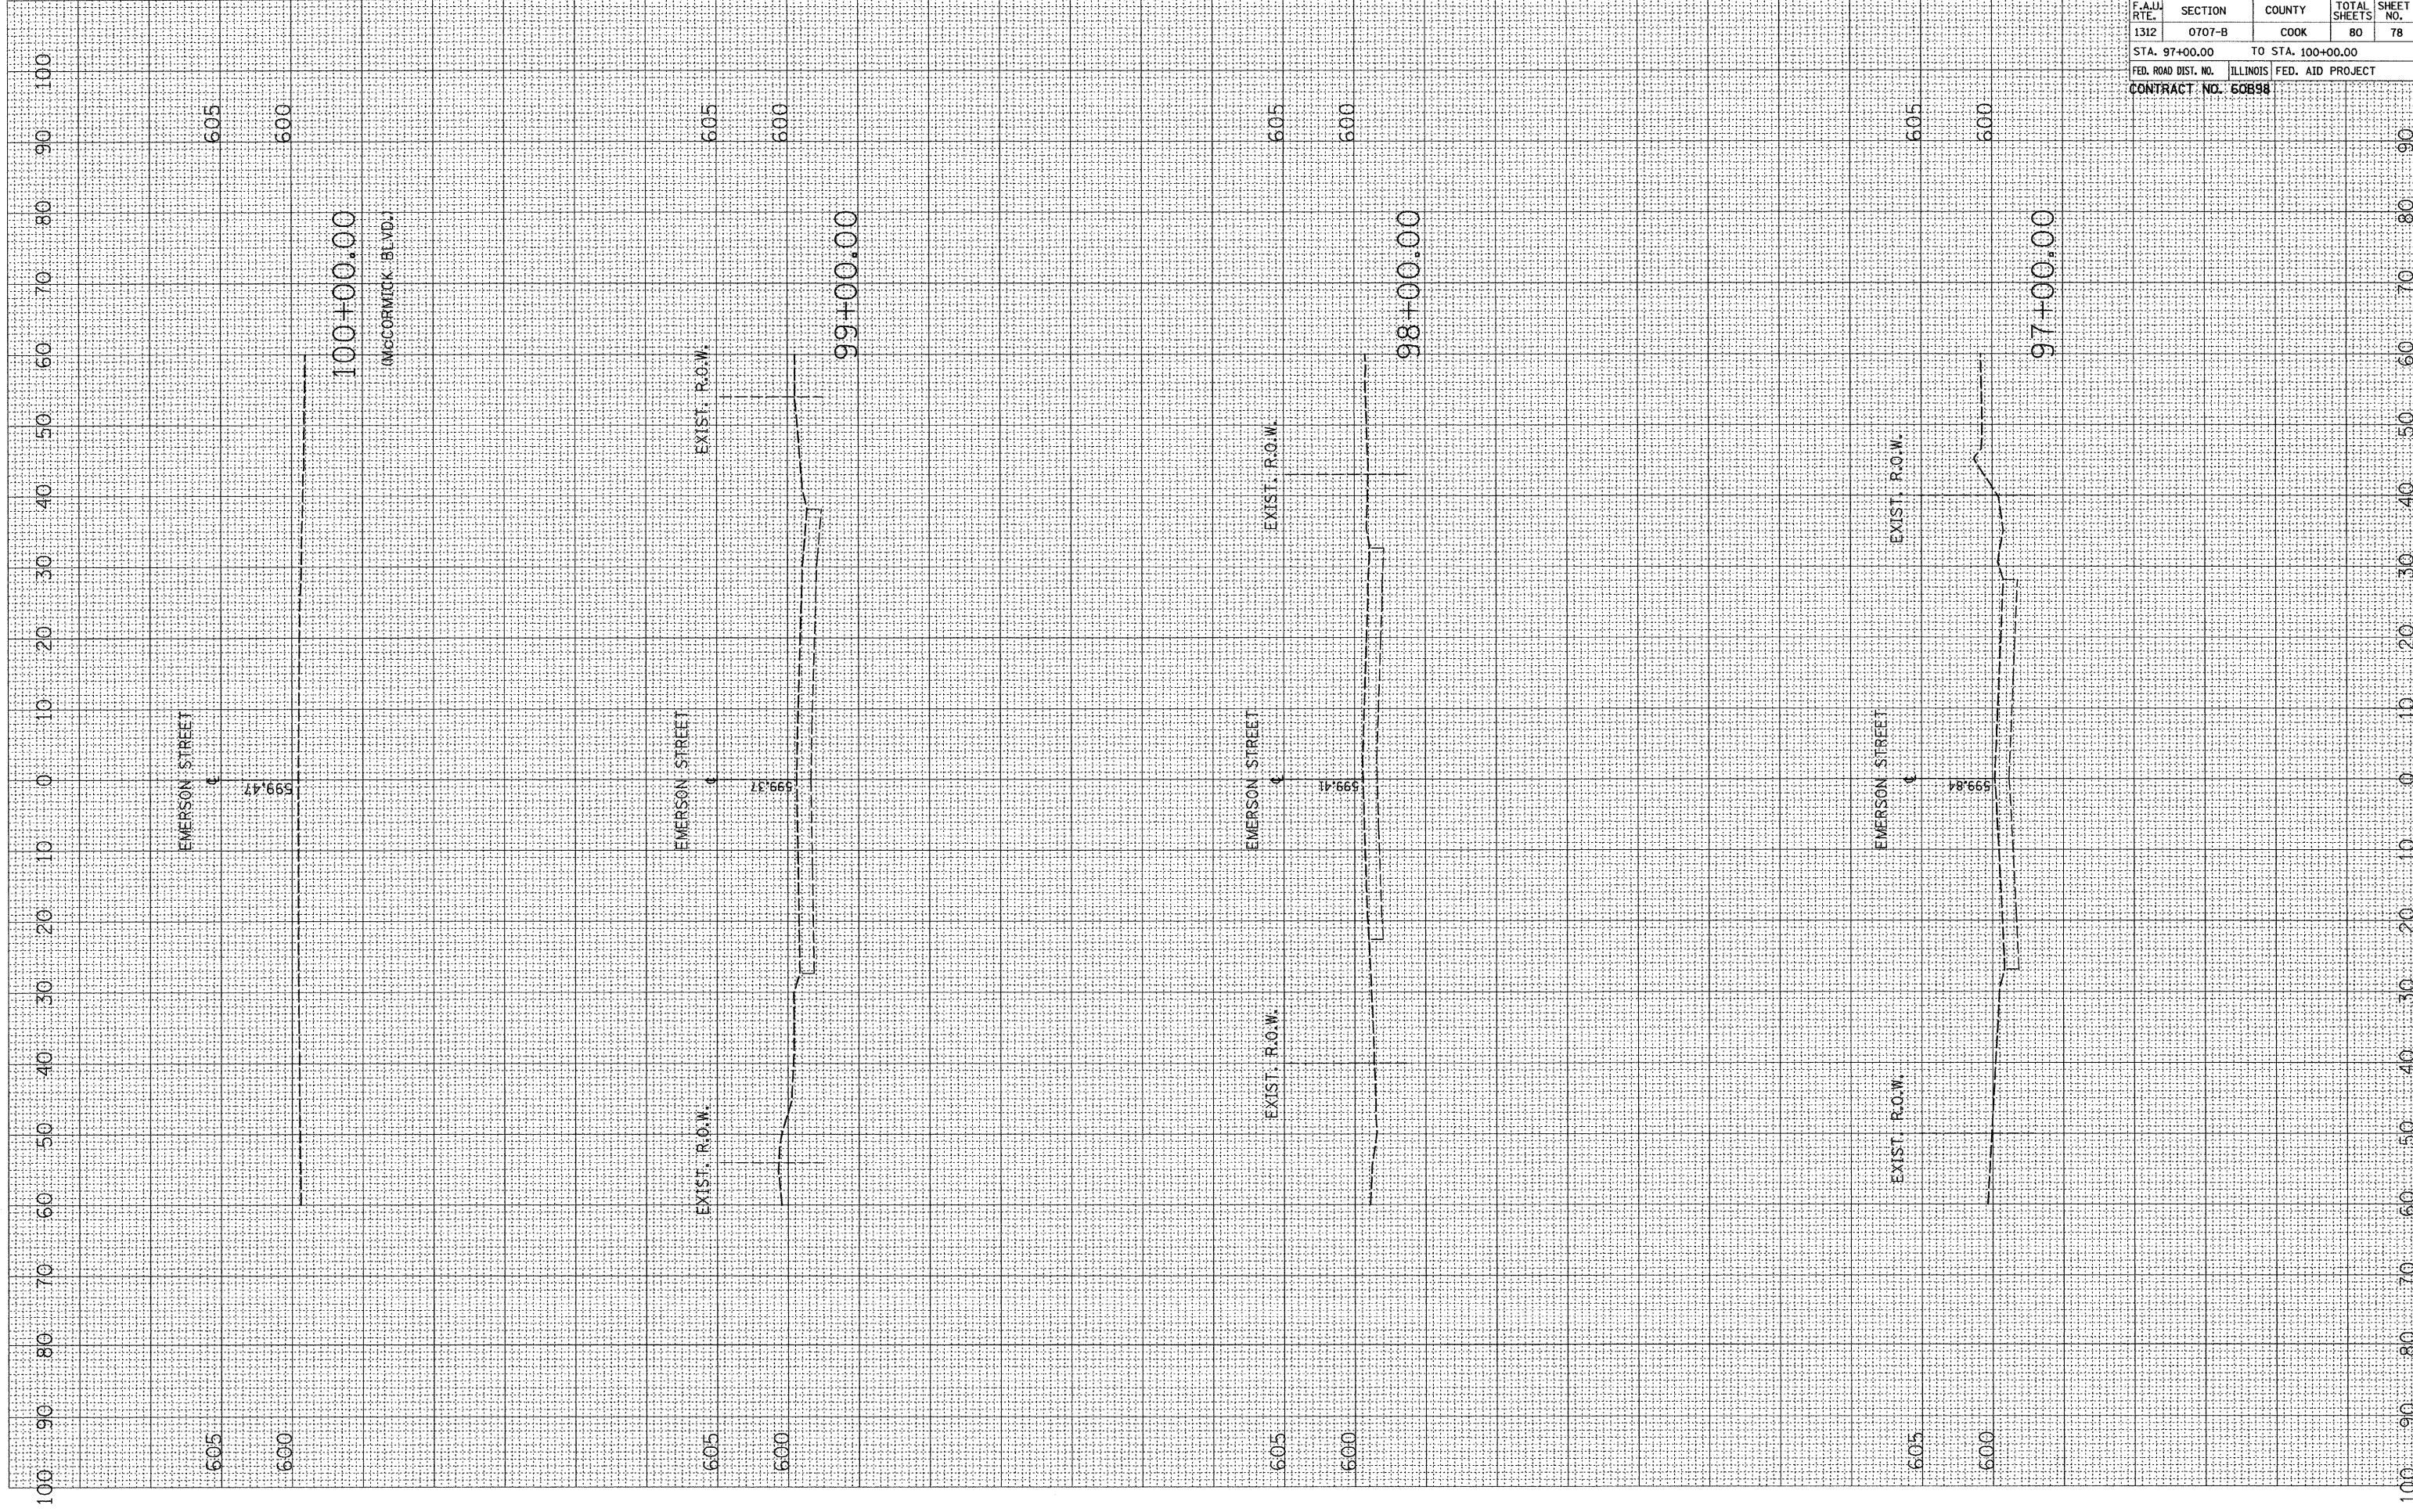

F.A.J. RTE.	SECTION	COUNTY	TOTAL SHEETS	SHEET NO.
1312	0707-B	COOK	80	78
STA. 97+00.00		TO STA. 100+00.00		
FED. ROAD DIST. NO.		ILLINOIS FED. AID PROJECT		
CONTRACT NO. 60898				