



|                                |             |                  |              |           |
|--------------------------------|-------------|------------------|--------------|-----------|
| FEDERAL AID DIST. NO.          | SECTION     | COUNTY           | TOTAL SHEETS | SHEET NO. |
| F.A. RTE. 374<br>(IL. RTE. 21) | 211-K-V-X-B | COOK             | 38           | 24        |
| STA.                           | TO STA.     |                  |              |           |
| FED. ROAD DIST. NO.            | ILLINOIS    | FED. AID PROJECT |              |           |


CONTRACT NO. 60C20

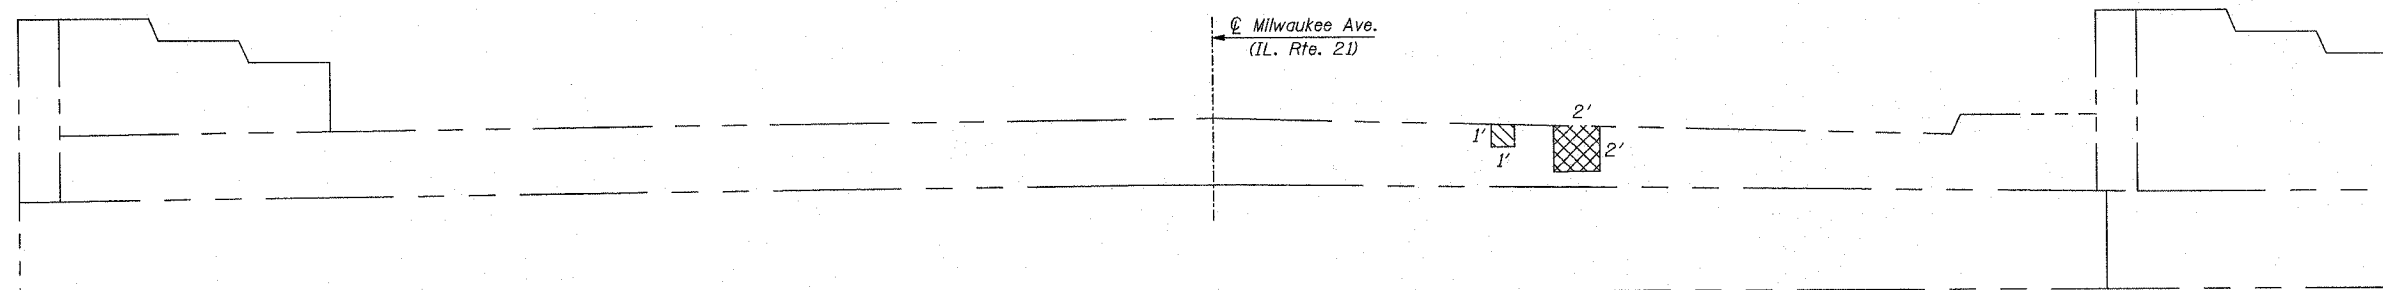

**WEST ABUTMENT**  
(LOOKING WEST)

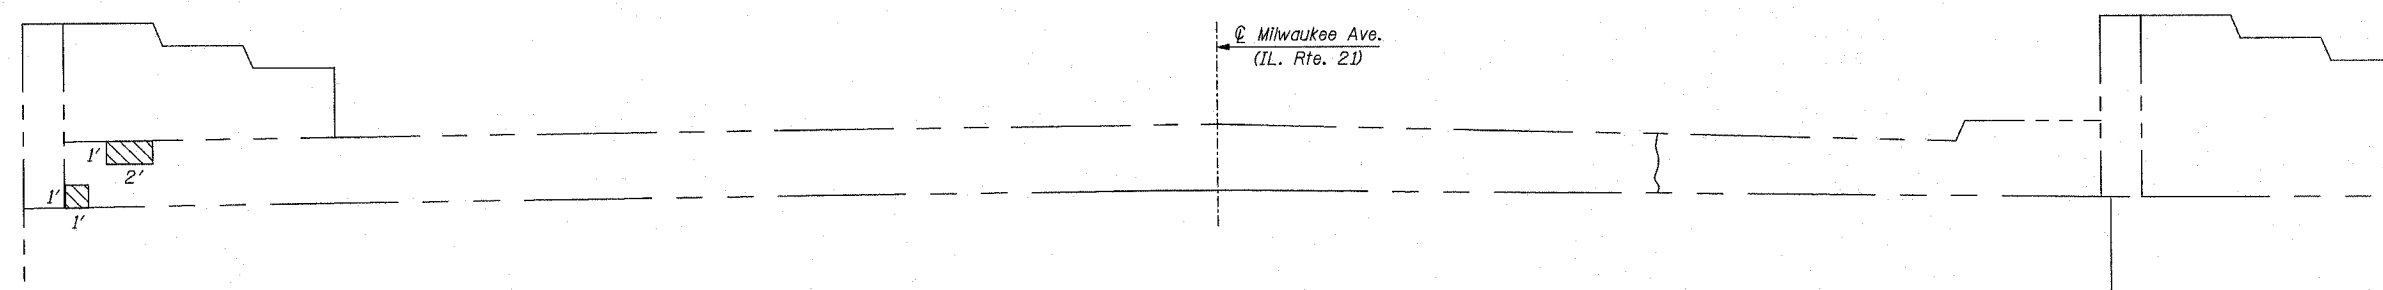

**EAST ABUTMENT**  
(LOOKING EAST)

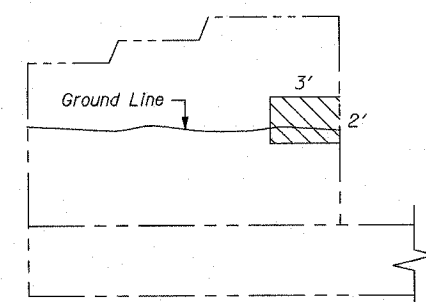

**SOUTHEAST WINGWALL**

**LEGEND:**

- Structural Repair of Concrete (Depth equal to or less than 5 In)
- Structural Repair of Concrete (Depth greater than 5 In)

**TOTAL BILL OF MATERIAL**

| ITEM   | UNIT    | TOTAL |
|--|---------|-------|
| STRUCTURAL REPAIR OF CONCRETE (DEPTH EQUAL TO OR LESS THAN 5 IN) | SQ. FT. | 14    |
| STRUCTURAL REPAIR OF CONCRETE (DEPTH GREATER THAN 5 IN)          | SQ. FT. | 4     |

| REVISIONS |      |
|-----------|------|
| NAME      | DATE |
|           |      |
|           |      |
|           |      |
|           |      |

ILLINOIS DEPARTMENT OF TRANSPORTATION  
**ABUTMENT REPAIR**  
 MILWAUKEE AVE. (IL. RTE. 21) OVER UNION PACIFIC RAILROAD  
 F.A. RTE. 374 (S.B.I. RTE. 21)  
 SECTION: 211-K-V-X-B  
 COOK COUNTY STATION 30+71.94  
 STRUCTURE NO. 016-0243  
 SCALE: DATE: JUNE 12, 2007 DRAWN BY: F.M. CHECKED BY: B.N.S.  
**CHRISTIAN-ROGE & ASSOC., INC.**  
 CHICAGO ILLINOIS