
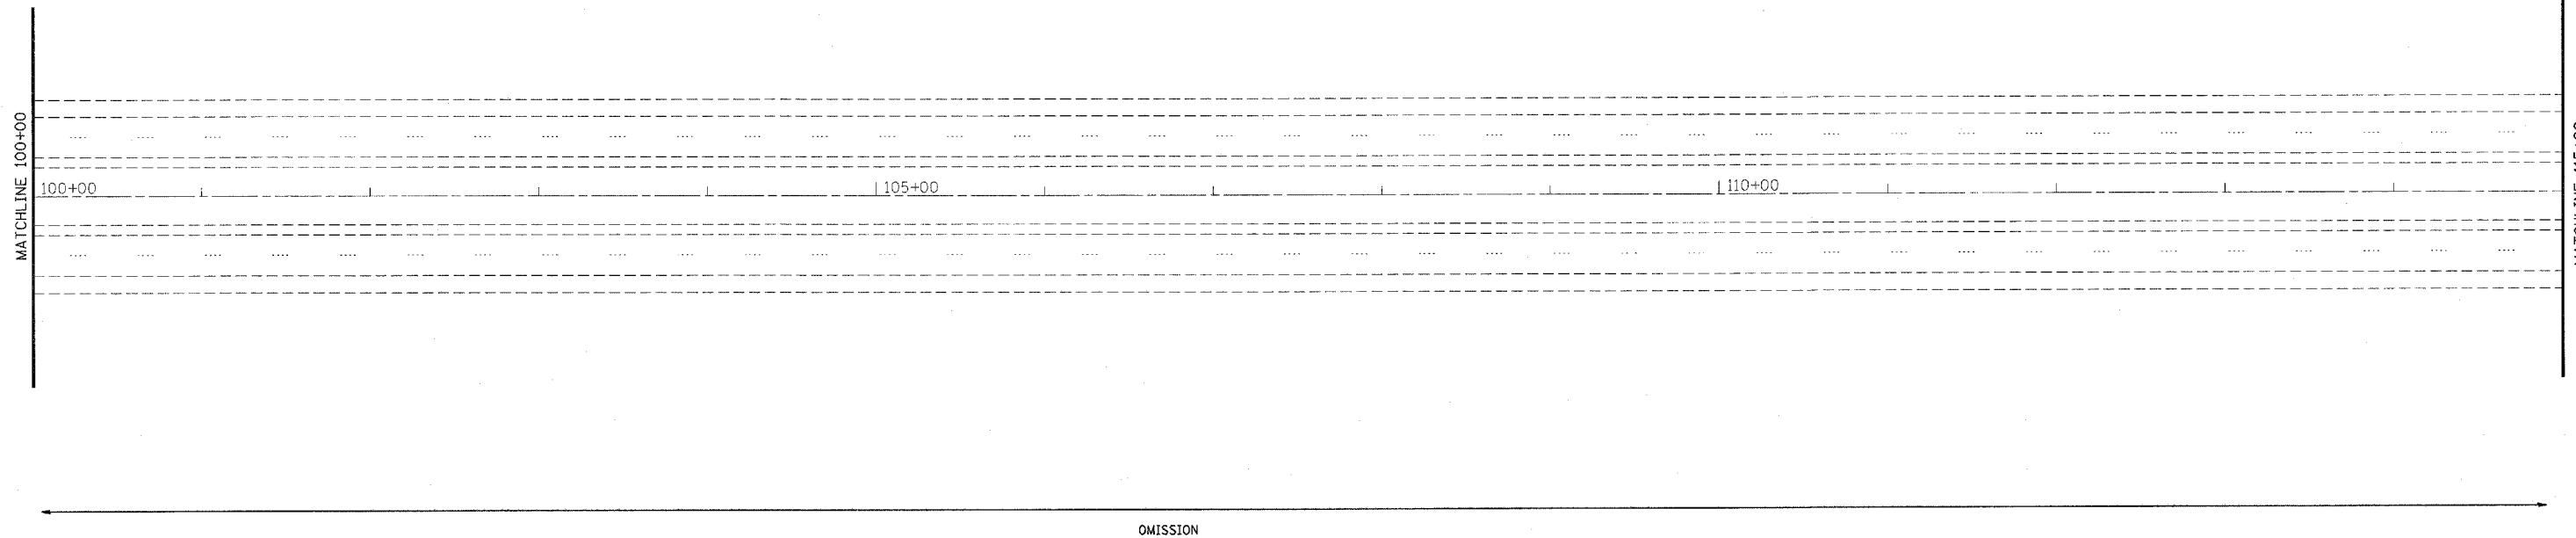


IL. 19 (IRVING PARK RD.)

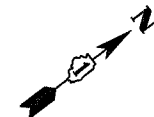

FILE NAME = c:\projects\123887\sh_rdy.dgn	USER NAME = qureshiya	DESIGNED -	REVISED -	<b>STATE OF ILLINOIS DEPARTMENT OF TRANSPORTATION</b>	SCALE:      SHEET NO. OF SHEETS      STA. 100+00 TO STA. 115+00		F.A.P. RTE.	SECTION	COUNTY	TOTAL SHEETS	SHEET NO.
	PLOT SCALE = 50.0000' / 1" IN.	DRAWN -	REVISED -				345	3058 (A,B,C) RS-1	COOK	51	25
	PLOT DATE = 11/5/2007	CHECKED -	REVISED -				CONTRACT NO. 60C52			FED. ROAD DIST. NO.	ILLINOIS FED. AID PROJECT
	DATE -	REVISED -									