


F.A.P. RTE.	SECTION	COUNTY	TOTAL SHEETS	SHEET NO.
351	2007-025-I	WILL.	18	7
STA.		TO STA.		
FED. ROAD DIST. NO.	ILLINOIS	FED. AID PROJECT		

CONTRACT NO. 60C93

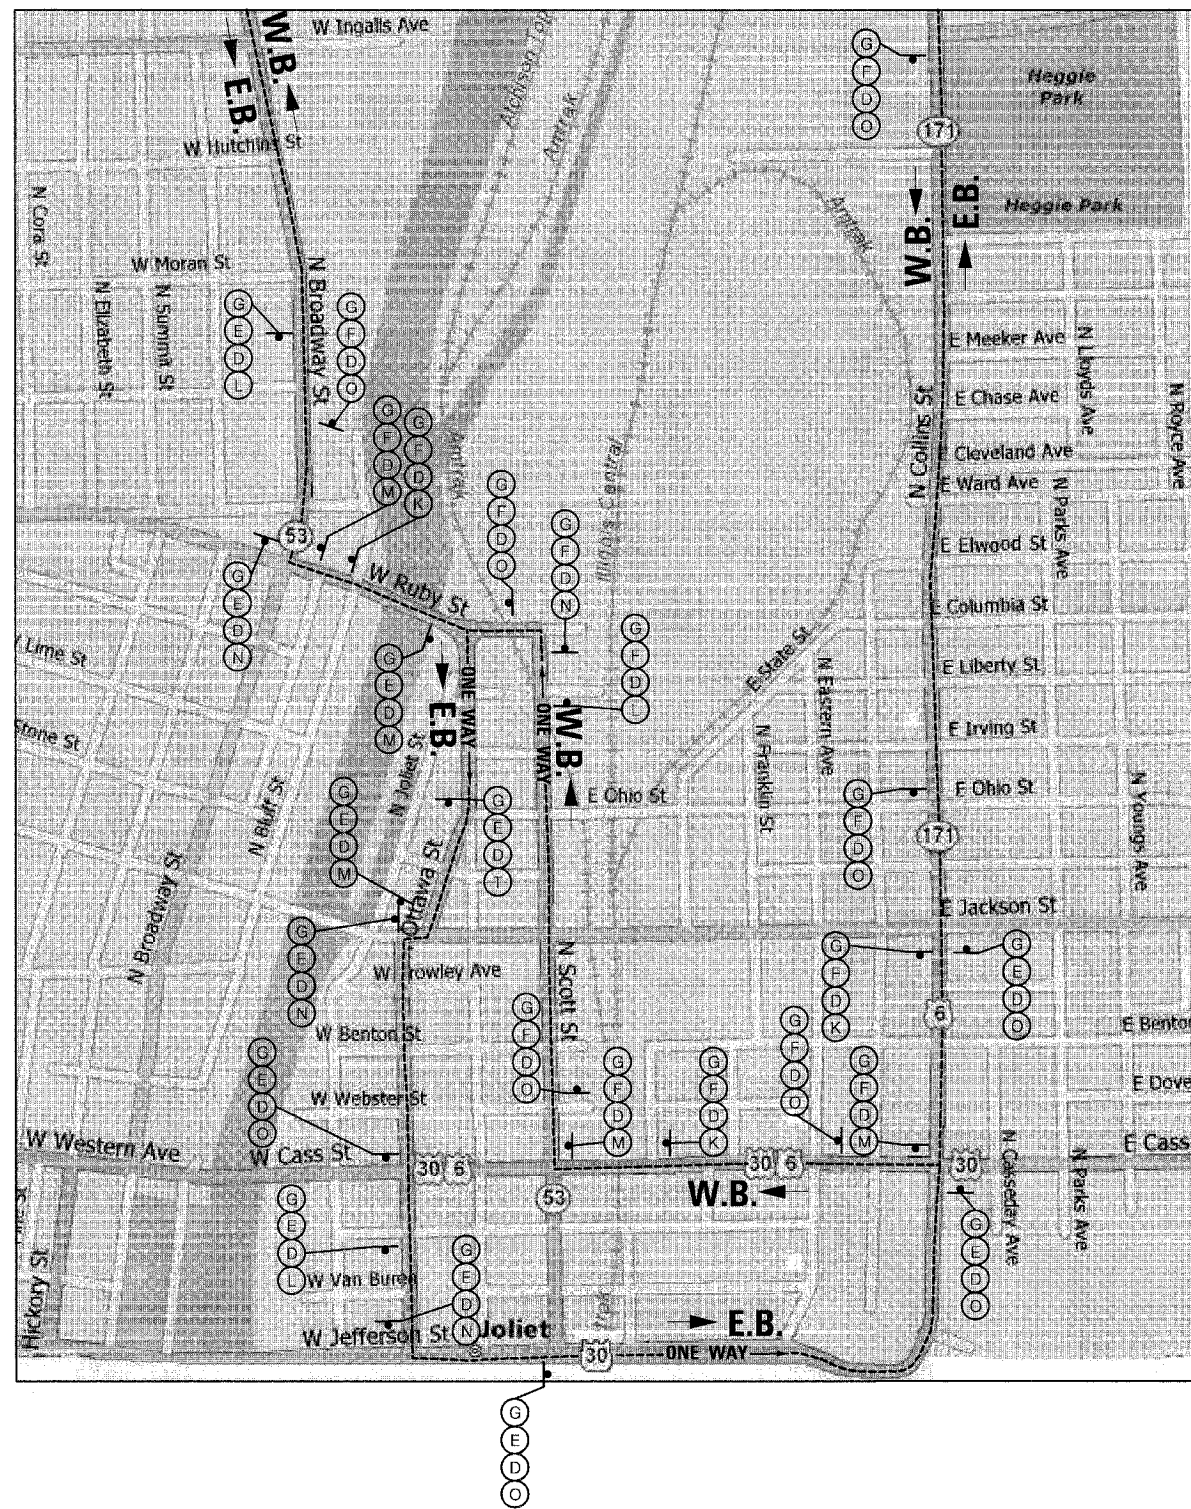

- | | | | | | |
|--------------------------|--------------------------|----------------------------|----------------------------|-----------------------|--------------------------|
|
C24-14
(48 x 48) |
C24-13
(48 x 48) |
C24-12
(48 x 48) | | | |
|
M1-1100
(24 x 24) |
M3-2
(21 x 9) |
M3-4
(21 x 9) | | | |
|
M4-8
(24 x 12) |
M4-8a
(24 x 18) |
M4-110(R)
(48 x 18) |
M4-110(L)
(48 x 18) | | |
|
M5-1(R)
(21 x 15) |
M5-1(L)
(21 x 15) |
M6-1(R)
(21 x 15) |
M6-1(L)
(21 x 15) |
M6-3
(21 x 15) |
M6-2(R)
(21 x 15) |
|
R3-7(R)
(30 x 30) |
R11-2
(48 x 30) |
R11-4
(60 x 30) |
W21-1102
(60 x 30) | | |



- NOTES:**
- ALL DIMENSIONS ARE SHOWN IN INCHES.
 - ALL DETOUR SIGNS ARE TO BE INCLUDED IN THE COST OF "TRAFFIC CONTROL AND PROTECTION FOR TEMPORARY DETOUR" EXCEPT FOR SIGN (S). SIGN (S) IS PAID FOR AS "TEMPORARY INFORMATION SIGNING."

REVISIONS	
NAME	DATE

ILLINOIS DEPARTMENT OF TRANSPORTATION

DETOUR PLAN - DETAILS 2
IL. RTE. 7

SCALE: NONE
DATE: NOVEMBER 13, 2007

DRAWN BY: D.L./F.M.
CHECKED BY: B.N.S./S.J.P.

CHRISTIAN-ROGE & ASSOC., INC.
CHICAGO ILLINOIS

11/13/2007 11:27:10 AM