



F.A.P. RTE.	SECTION	COUNTY	TOTAL SHEETS	SHEET NO.
351	2007-025-I	WILL	18	9
STA.		TO STA.		
FED. ROAD DIST. NO.		ILLINOIS	FED. AID PROJECT	


**CONTRACT NO. 60C93**

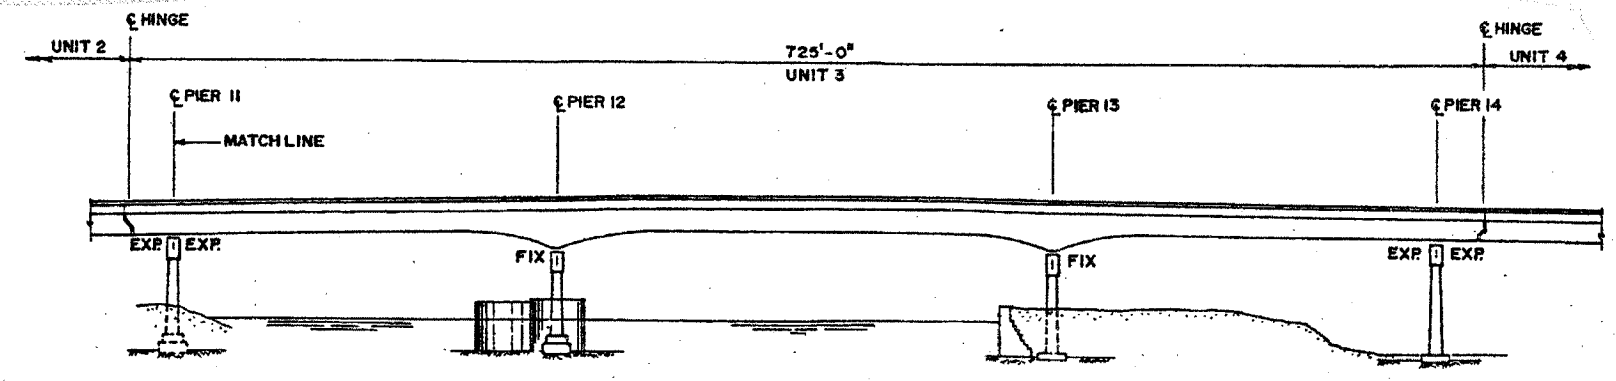


**ELEVATION**

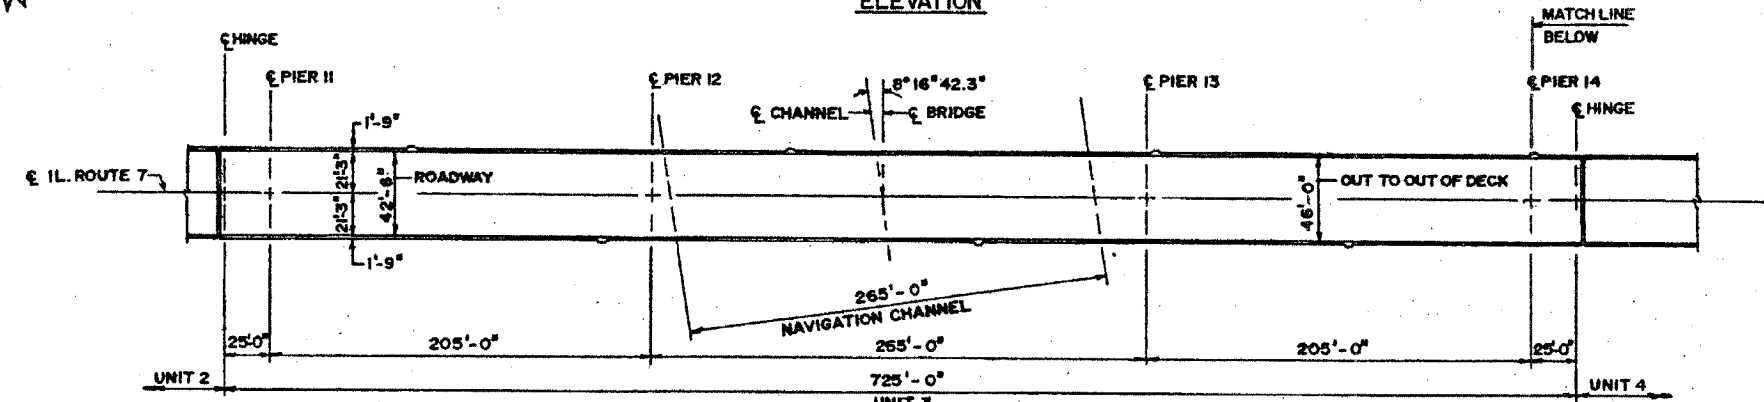

**PLAN**

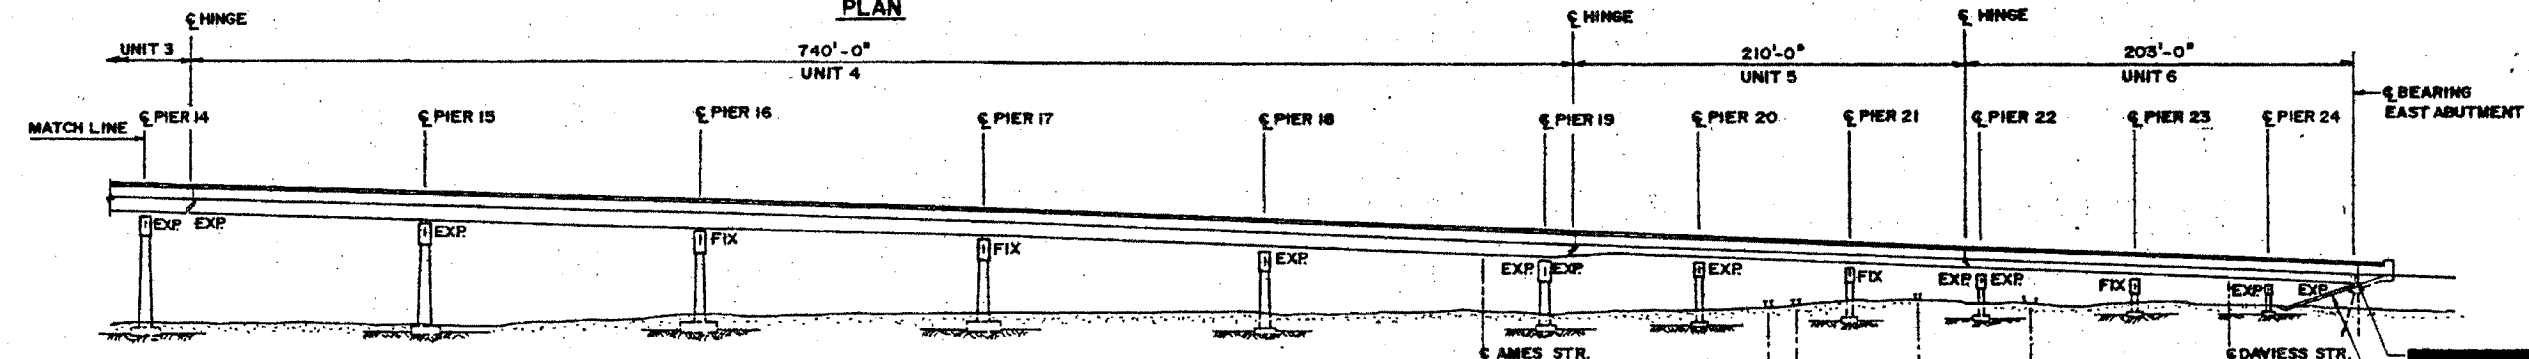

**ELEVATION**

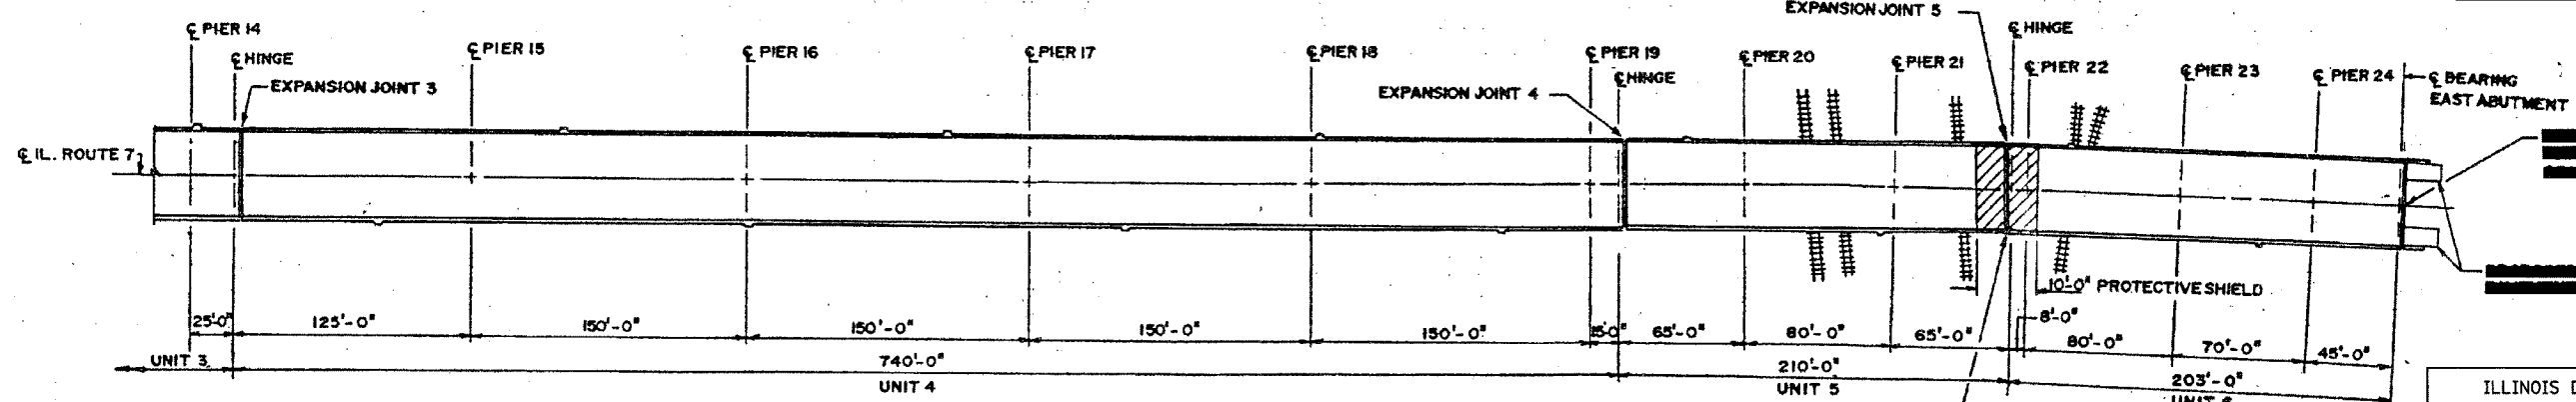

**PLAN**

REVISIONS	
NAME	DATE

ILLINOIS DEPARTMENT OF TRANSPORTATION  
 GENERAL PLAN & ELEVATION  
 IL. RTE. 7  
 OVER  
 DES PLAINES RIVER, RAILROAD  
 F.A.P. RTE. 351 SECTION: 2007-025-I  
 WILL COUNTY  
 STRUCTURE NO. 099-0185  
 SCALE: NONE DRAWN BY: D.L./F.M.  
 DATE: OCTOBER 26, 2007 CHECKED BY: B.N.S./S.J.P.  
**CHRISTIAN-ROGE & ASSOC., INC.**  
 CHICAGO ILLINOIS