

CONTRACT NO. 60C93

**ROUTE MARKERS**

FOR U.S. ROUTES  
MI-40-2424

FOR ILLINOIS ROUTES  
MI-50-2424

R.R. UNMARKED ROUTES  
SPECIAL 24" x 18" VARIABLE  
4" BLACK LETTERS ON WHITE  
REFLECTIVE BACKGROUND

**ARROWS SIGNS**

M5-1L-2115

M5-1R-2115

M6-1L-2115

M6-1R-2115

M6-3-2115

**CARDINAL DIRECTION & DETOUR SIGNS**


NORTH M3-1-219

EAST M3-2-219

SOUTH M3-3-219

WEST M3-4-219

DETOUR M1-7-219

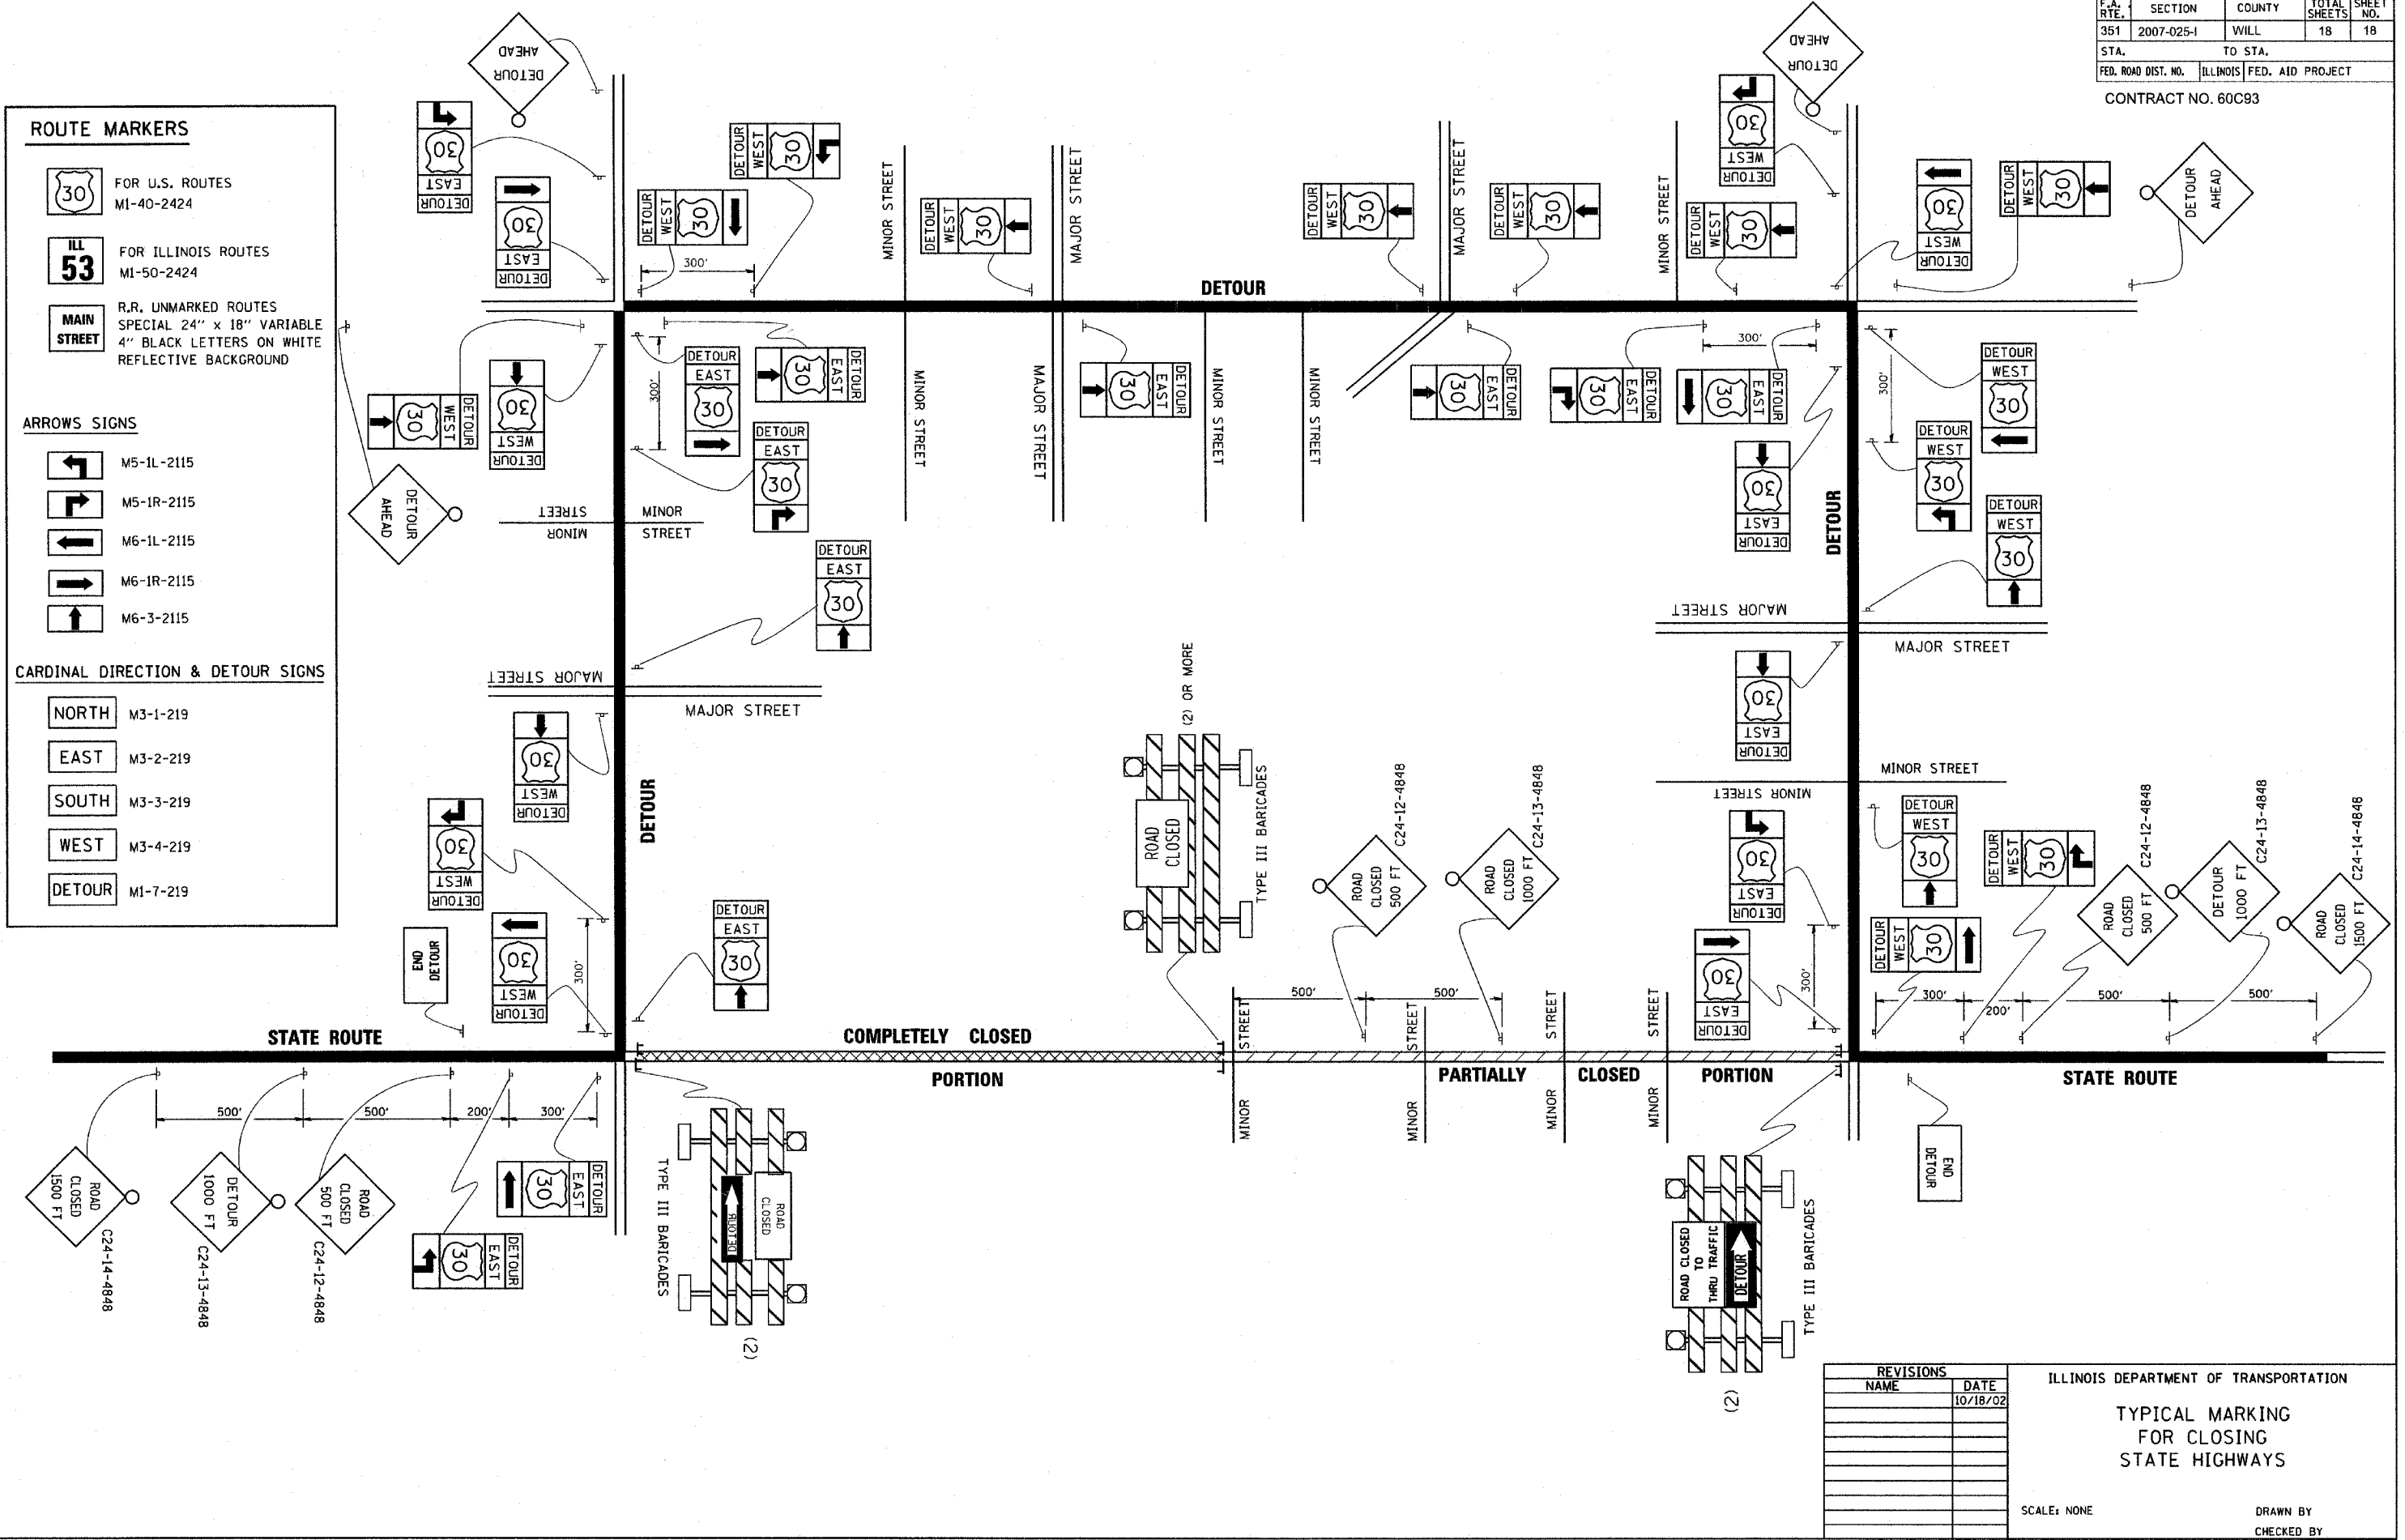

REVISIONS	
NAME	DATE
	10/18/02

ILLINOIS DEPARTMENT OF TRANSPORTATION

**TYPICAL MARKING FOR CLOSING STATE HIGHWAYS**

SCALE: NONE

DRAWN BY \_\_\_\_\_

CHECKED BY \_\_\_\_\_

TC-21

DATE: 8/7/2007  
 FILE NAME: 60C93.dwg  
 PLOT SCALE: 50:1  
 USER NAME: bauerdl