
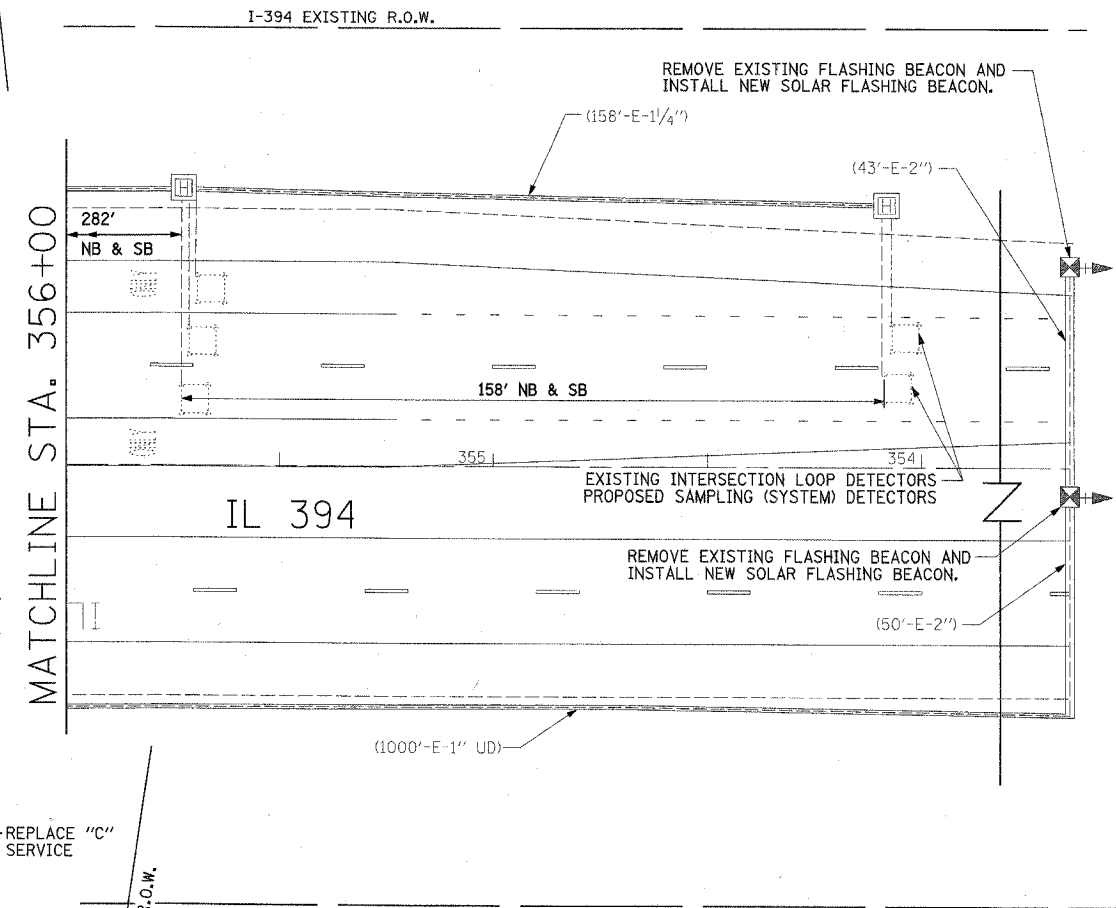
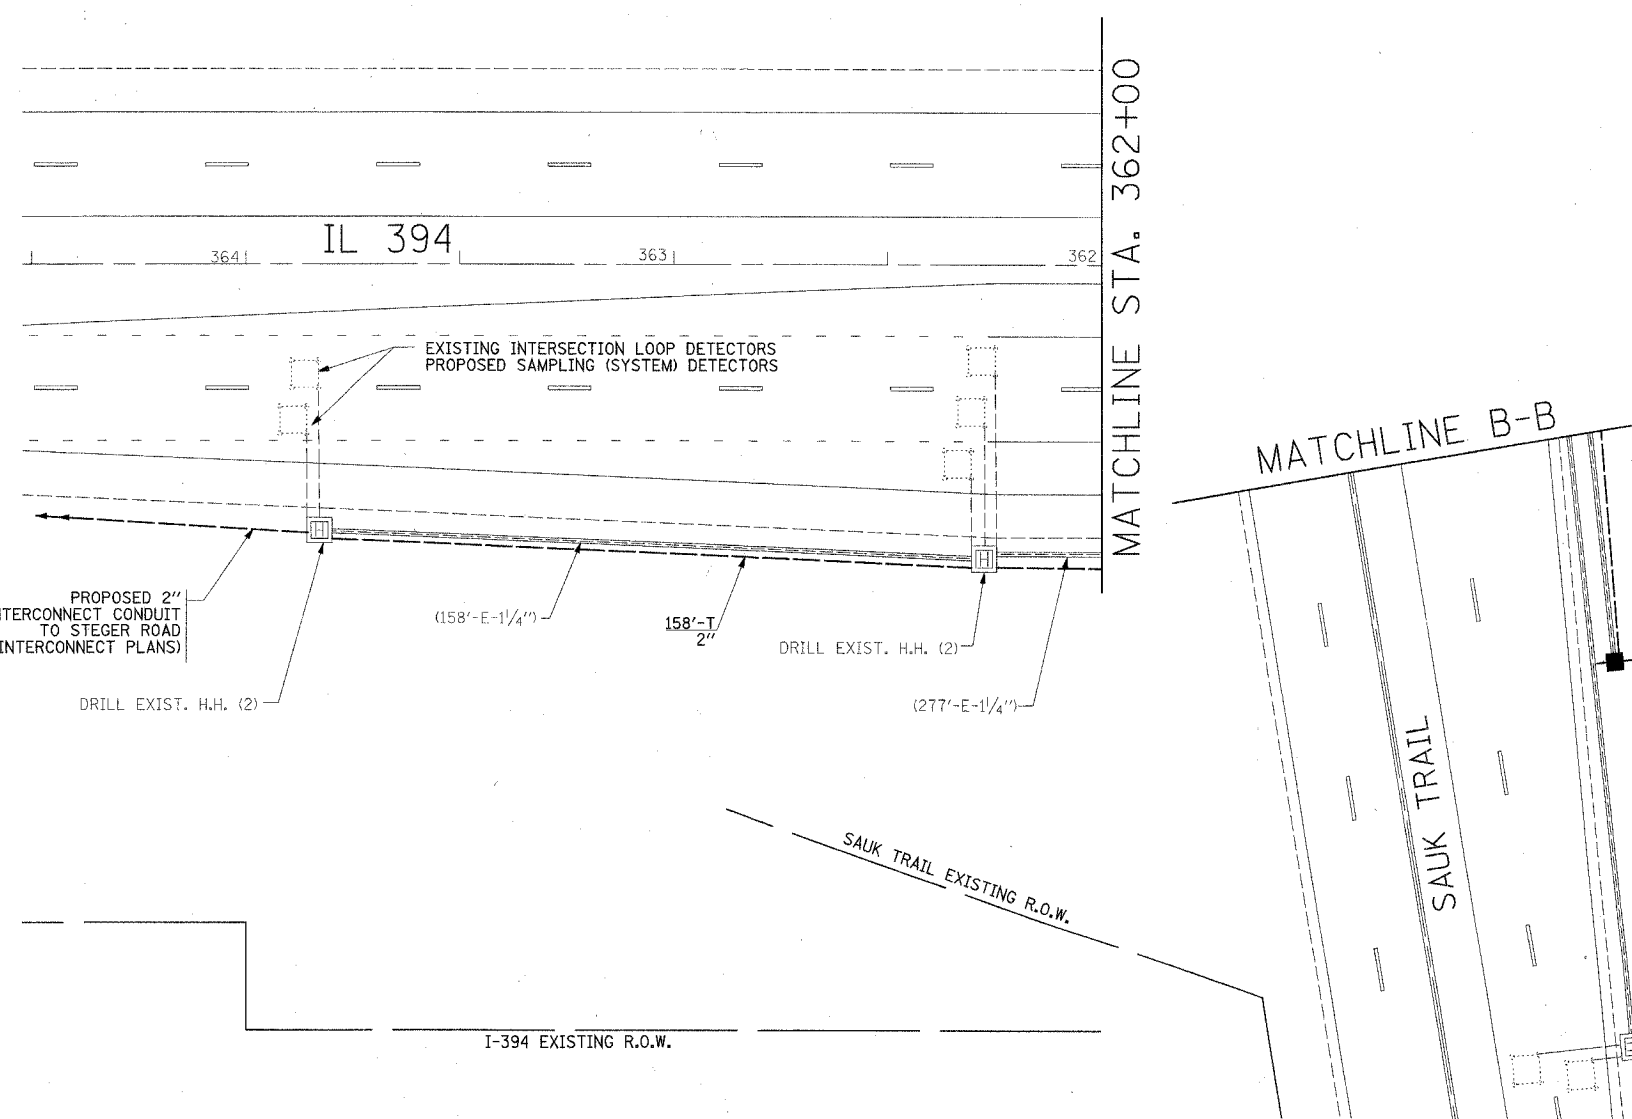


F.A.J. RTE.	SECTION	COUNTY	TOTAL SHEETS	SHEET NO.
332	2007-037TS	COOK/WILL	34	8
STA.		TO STA.		
FED. ROAD DIST. NO.		ILLINOIS FED. AID PROJECT		

D-91-343-07

**NOTE**

THE REMOVAL OF EXISTING "C" SERVICE IS TO BE INCLUDED IN THE PRICE BID FOR THE PAY ITEM-SERVICE INSTALLATION POLE MOUNT.

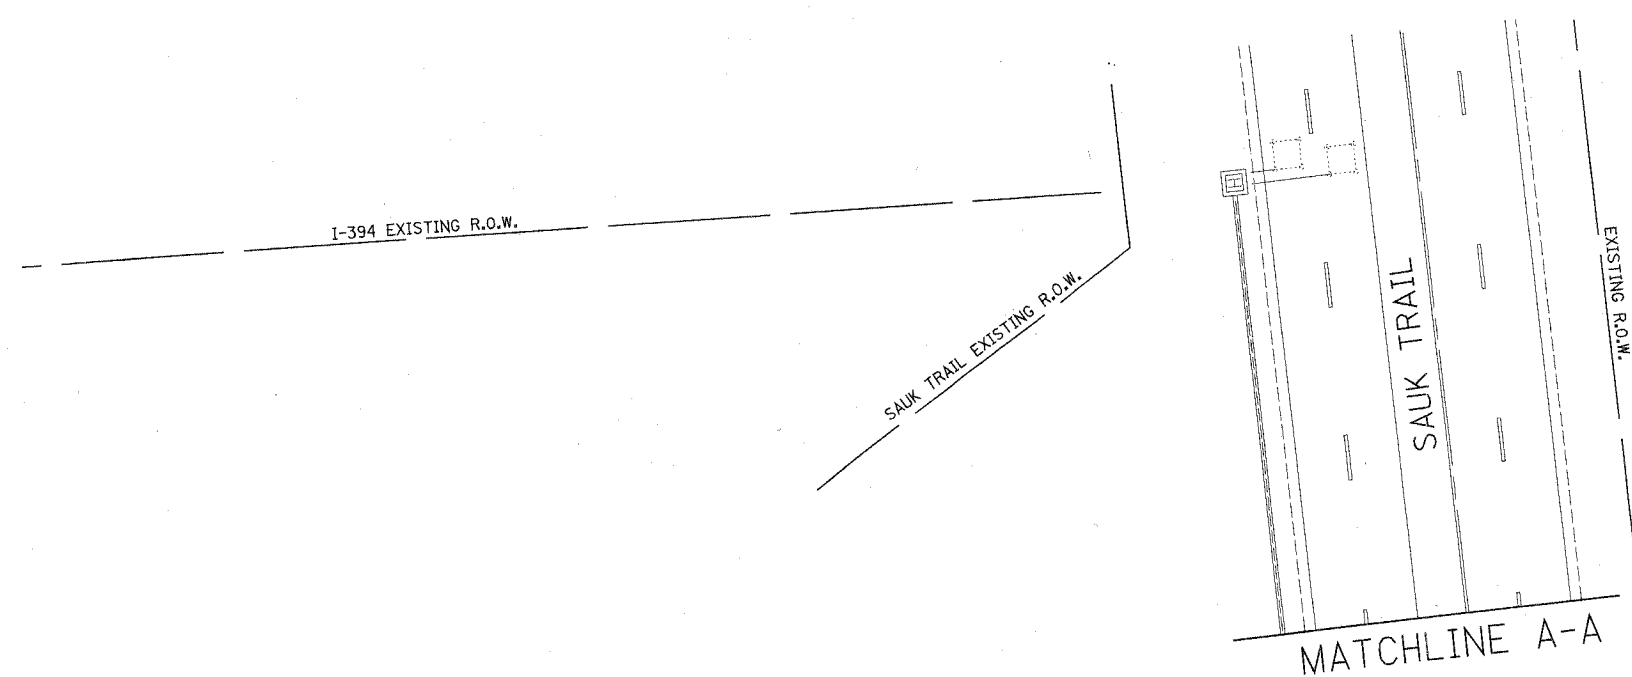

**RESTORATION OF WORK AREA**  
 RESTORATION OF THE TRAFFIC SIGNAL WORK AREA SHALL BE INCIDENTAL TO THE RELATED PAY ITEM SUCH AS FOUNDATION, CONDUIT, HANDHOLE, TRENCH AND BACKFILL, ETC. AND NO EXTRA COMPENSATION SHALL BE ALLOWED. ALL ROADWAY SURFACES SUCH AS SHOULDERS, MEDIANS, SIDEWALKS, PAVEMENT ETC. SHALL BE REPLACED IN KIND. ALL DAMAGE TO MOWED LAWNS SHALL BE REPLACED WITH APPROVED SOO AND ALL DAMAGE TO UNMOWED FIELDS SHALL BE SEEDED IN ACCORDANCE WITH STANDARD SPECIFICATIONS.

REVISIONS	NAME	DATE

ILLINOIS DEPARTMENT OF TRANSPORTATION  
**TRAFFIC SIGNAL MODIFICATION**  
**I-394 AT SAUK TRAIL**  
 SCALE: VERT. 1"=20'  
 HORIZ. 1"=100'  
 DATE 11/26/07  
 DRAWN BY BL  
 CHECKED BY ER/TC

**INFRASTRUCTURE ENGINEERING, INC.**  
 33 W. MONROE ST. SUITE 1540  
 CHICAGO, IL 60603-5322  
 PHONE 312.425.9560  
 FAX 312.425.9564

PLOT DATE = 11/26/07  
 FILE NAME = #FILEL#  
 PLOT SCALE = #SCALE#  
 USER NAME = #P.#NAME#