


FINAL SURVEY	DATE
NO. _____	_____
BY _____	
DESIGNED	DATE
DRAWN	_____
CHECKED	_____
REVISIONS	

ORIGINAL SURVEY	DATE
NO. _____	_____
BY _____	
DESIGNED	DATE
DRAWN	_____
CHECKED	_____
REVISIONS	

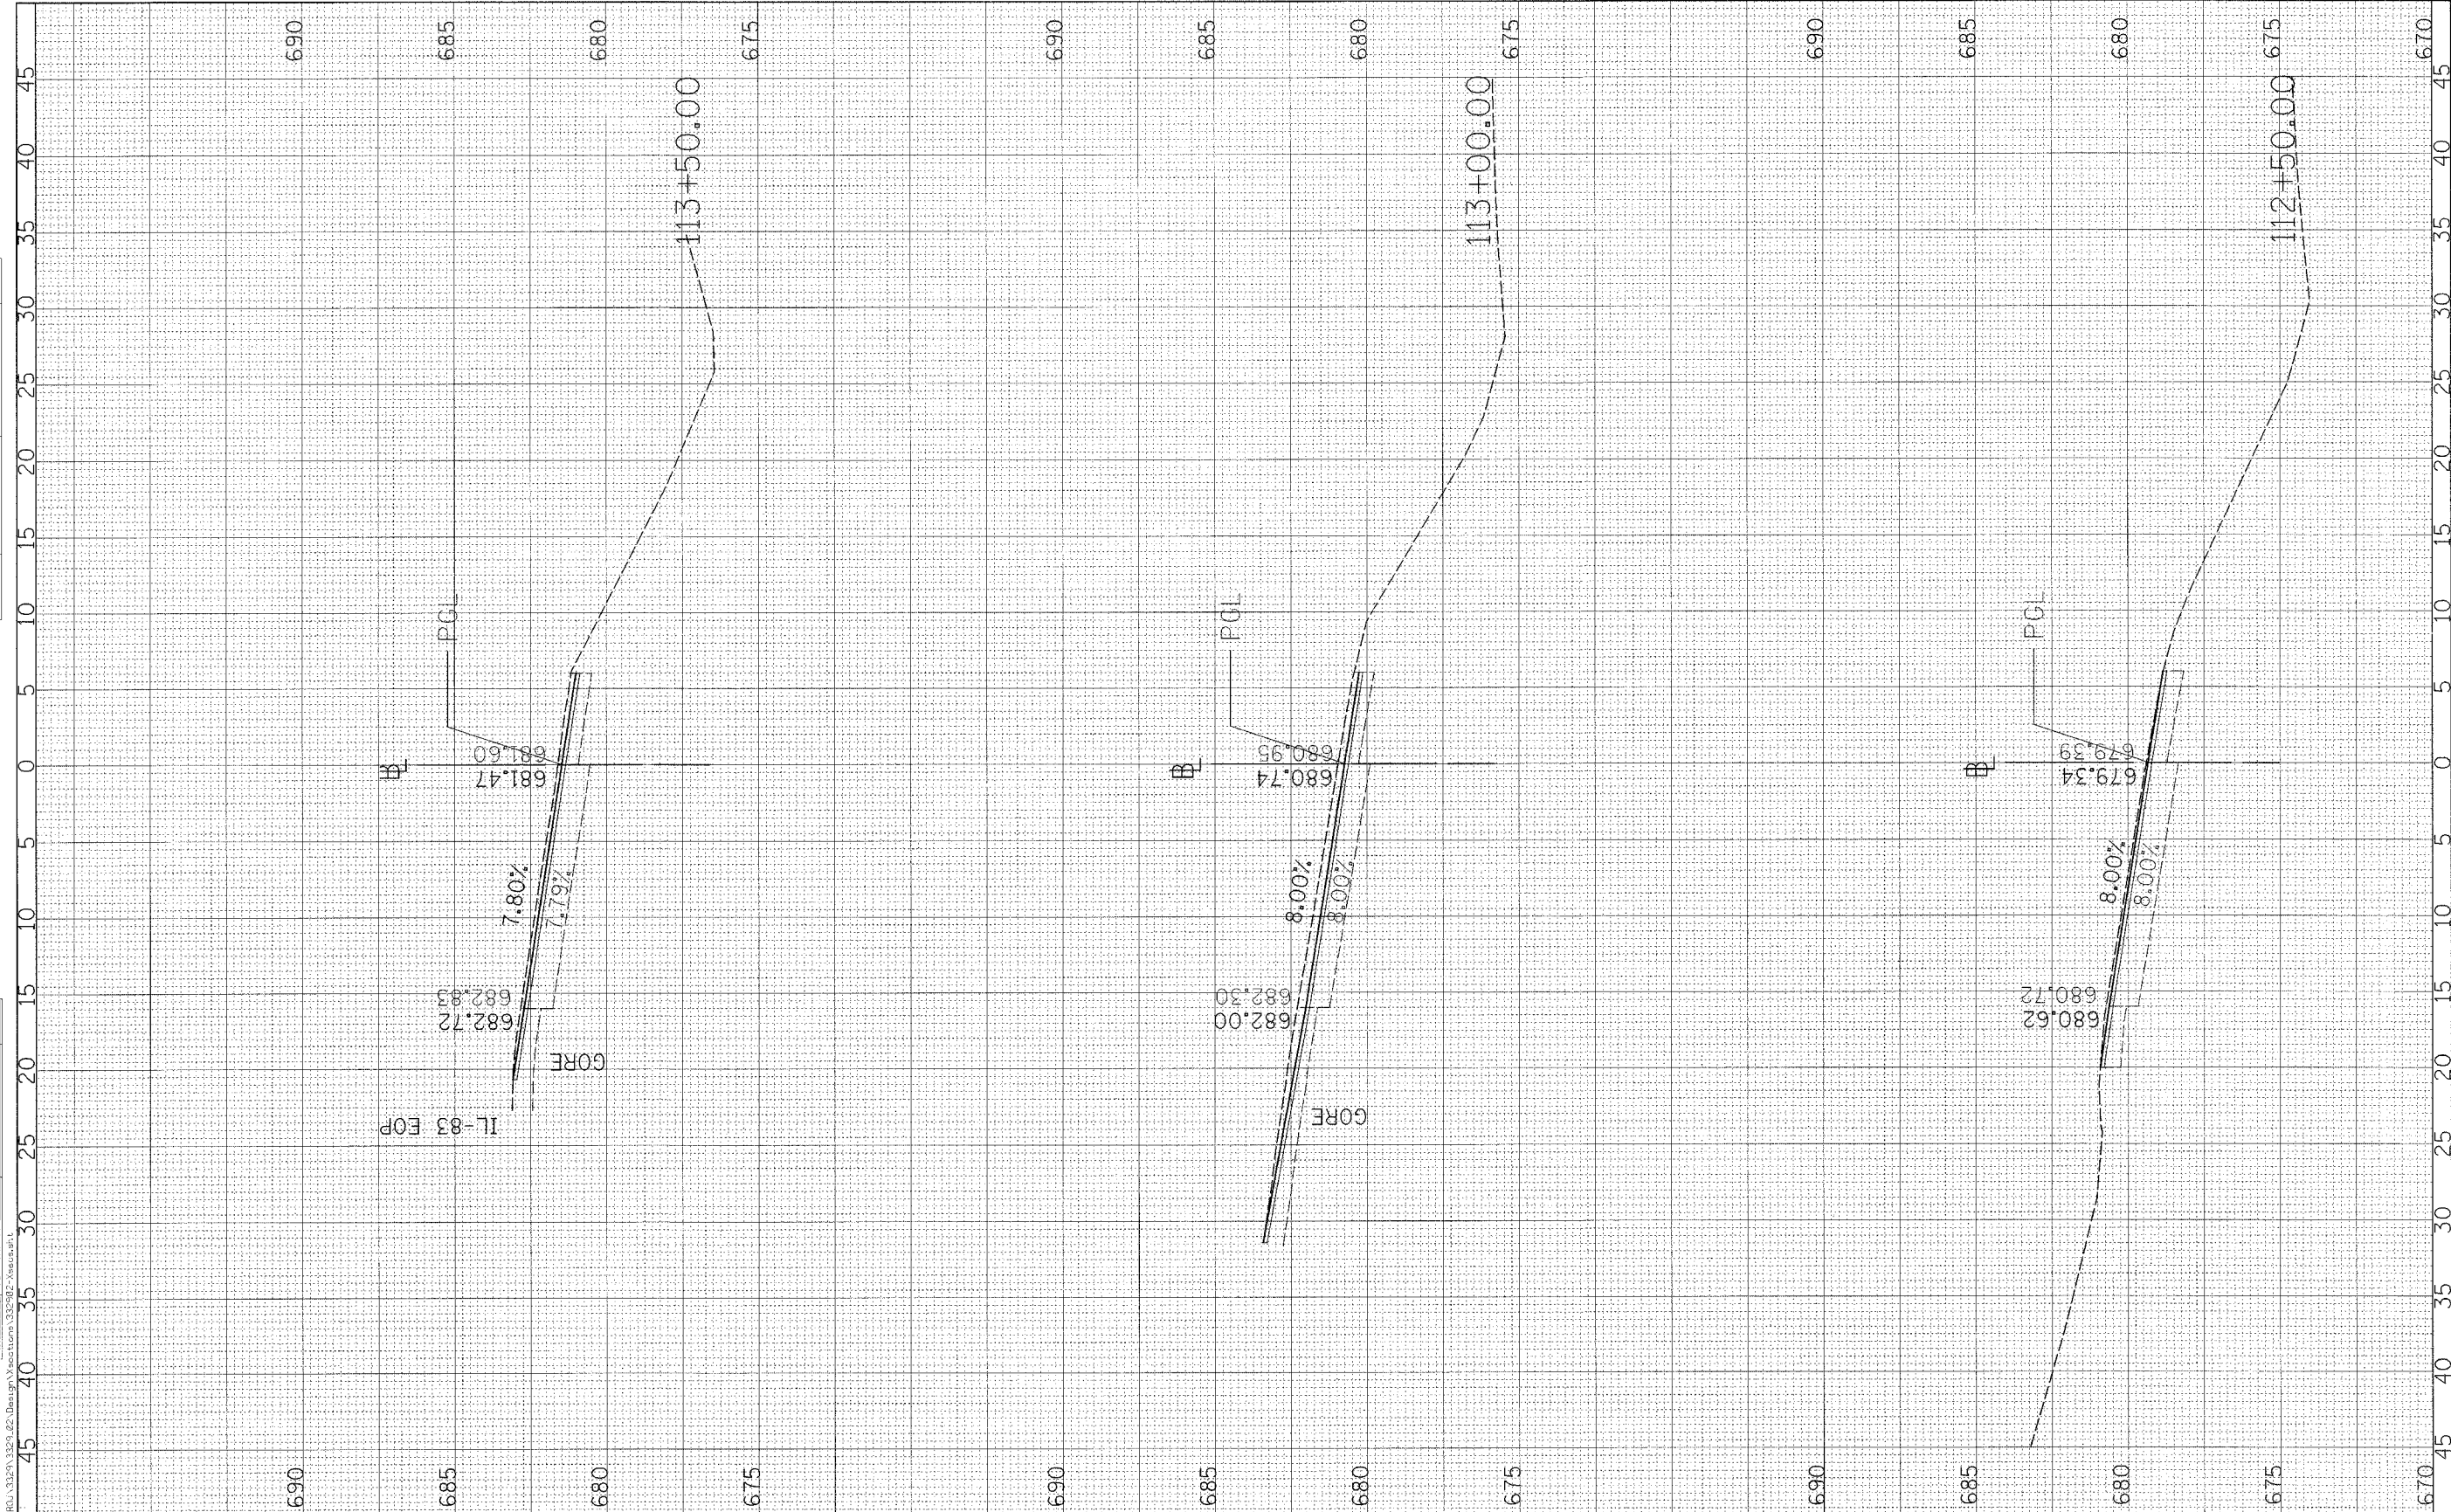

Ciorba Group, Inc.
 CONSULTING ENGINEERS
 5507 North Cumberland Avenue, Suite 402
 Chicago, Illinois 60666
 Tel. 773.775.4009 Fax 773.775.4014

USER NAME = w1ancaster	DESIGNED -	REVISED -
PLOT SCALE = 5,0000' / IN.	DRAWN -	REVISED -
PLOT DATE = 10/25/2007	CHECKED -	REVISED -
	DATE = 9/19/2007	REVISED -

**STATE OF ILLINOIS
 DEPARTMENT OF TRANSPORTATION**

**FAP ROUTE 347
 ILLINOIS ROUTE 38
 CROSS SECTIONS**

SCALE: SHEET NO. 1 OF 2 SHEETS STA. 112+50 TO STA. 113+50

F.A. RTE. 347	SECTION (C&J) R-RS-2	COUNTY DU PAGE	TOTAL SHEETS 18	SHEET NO. 10
FED. ROAD DIST. NO. ILLINOIS FED. AID PROJECT			CONTRACT NO. 60D42	