
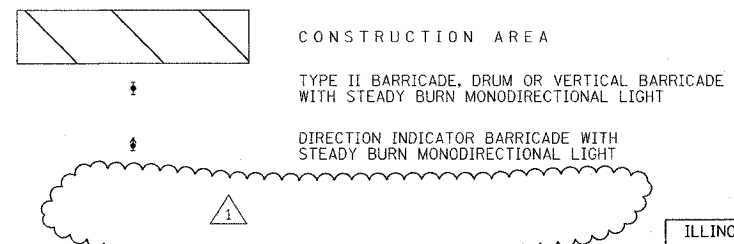


F.A.I. RTE.	SECTION	COUNTY	TOTAL SHEETS	SHEET NO.
90/94	2007-056 SG	COOK	30	11
STA. 35+00		TO STA. 50+00		
FED. ROAD DIST. NO.		ILLINOIS FED. AID PROJECT		

DATE	BY	REVISION

DATE	BY	REVISION

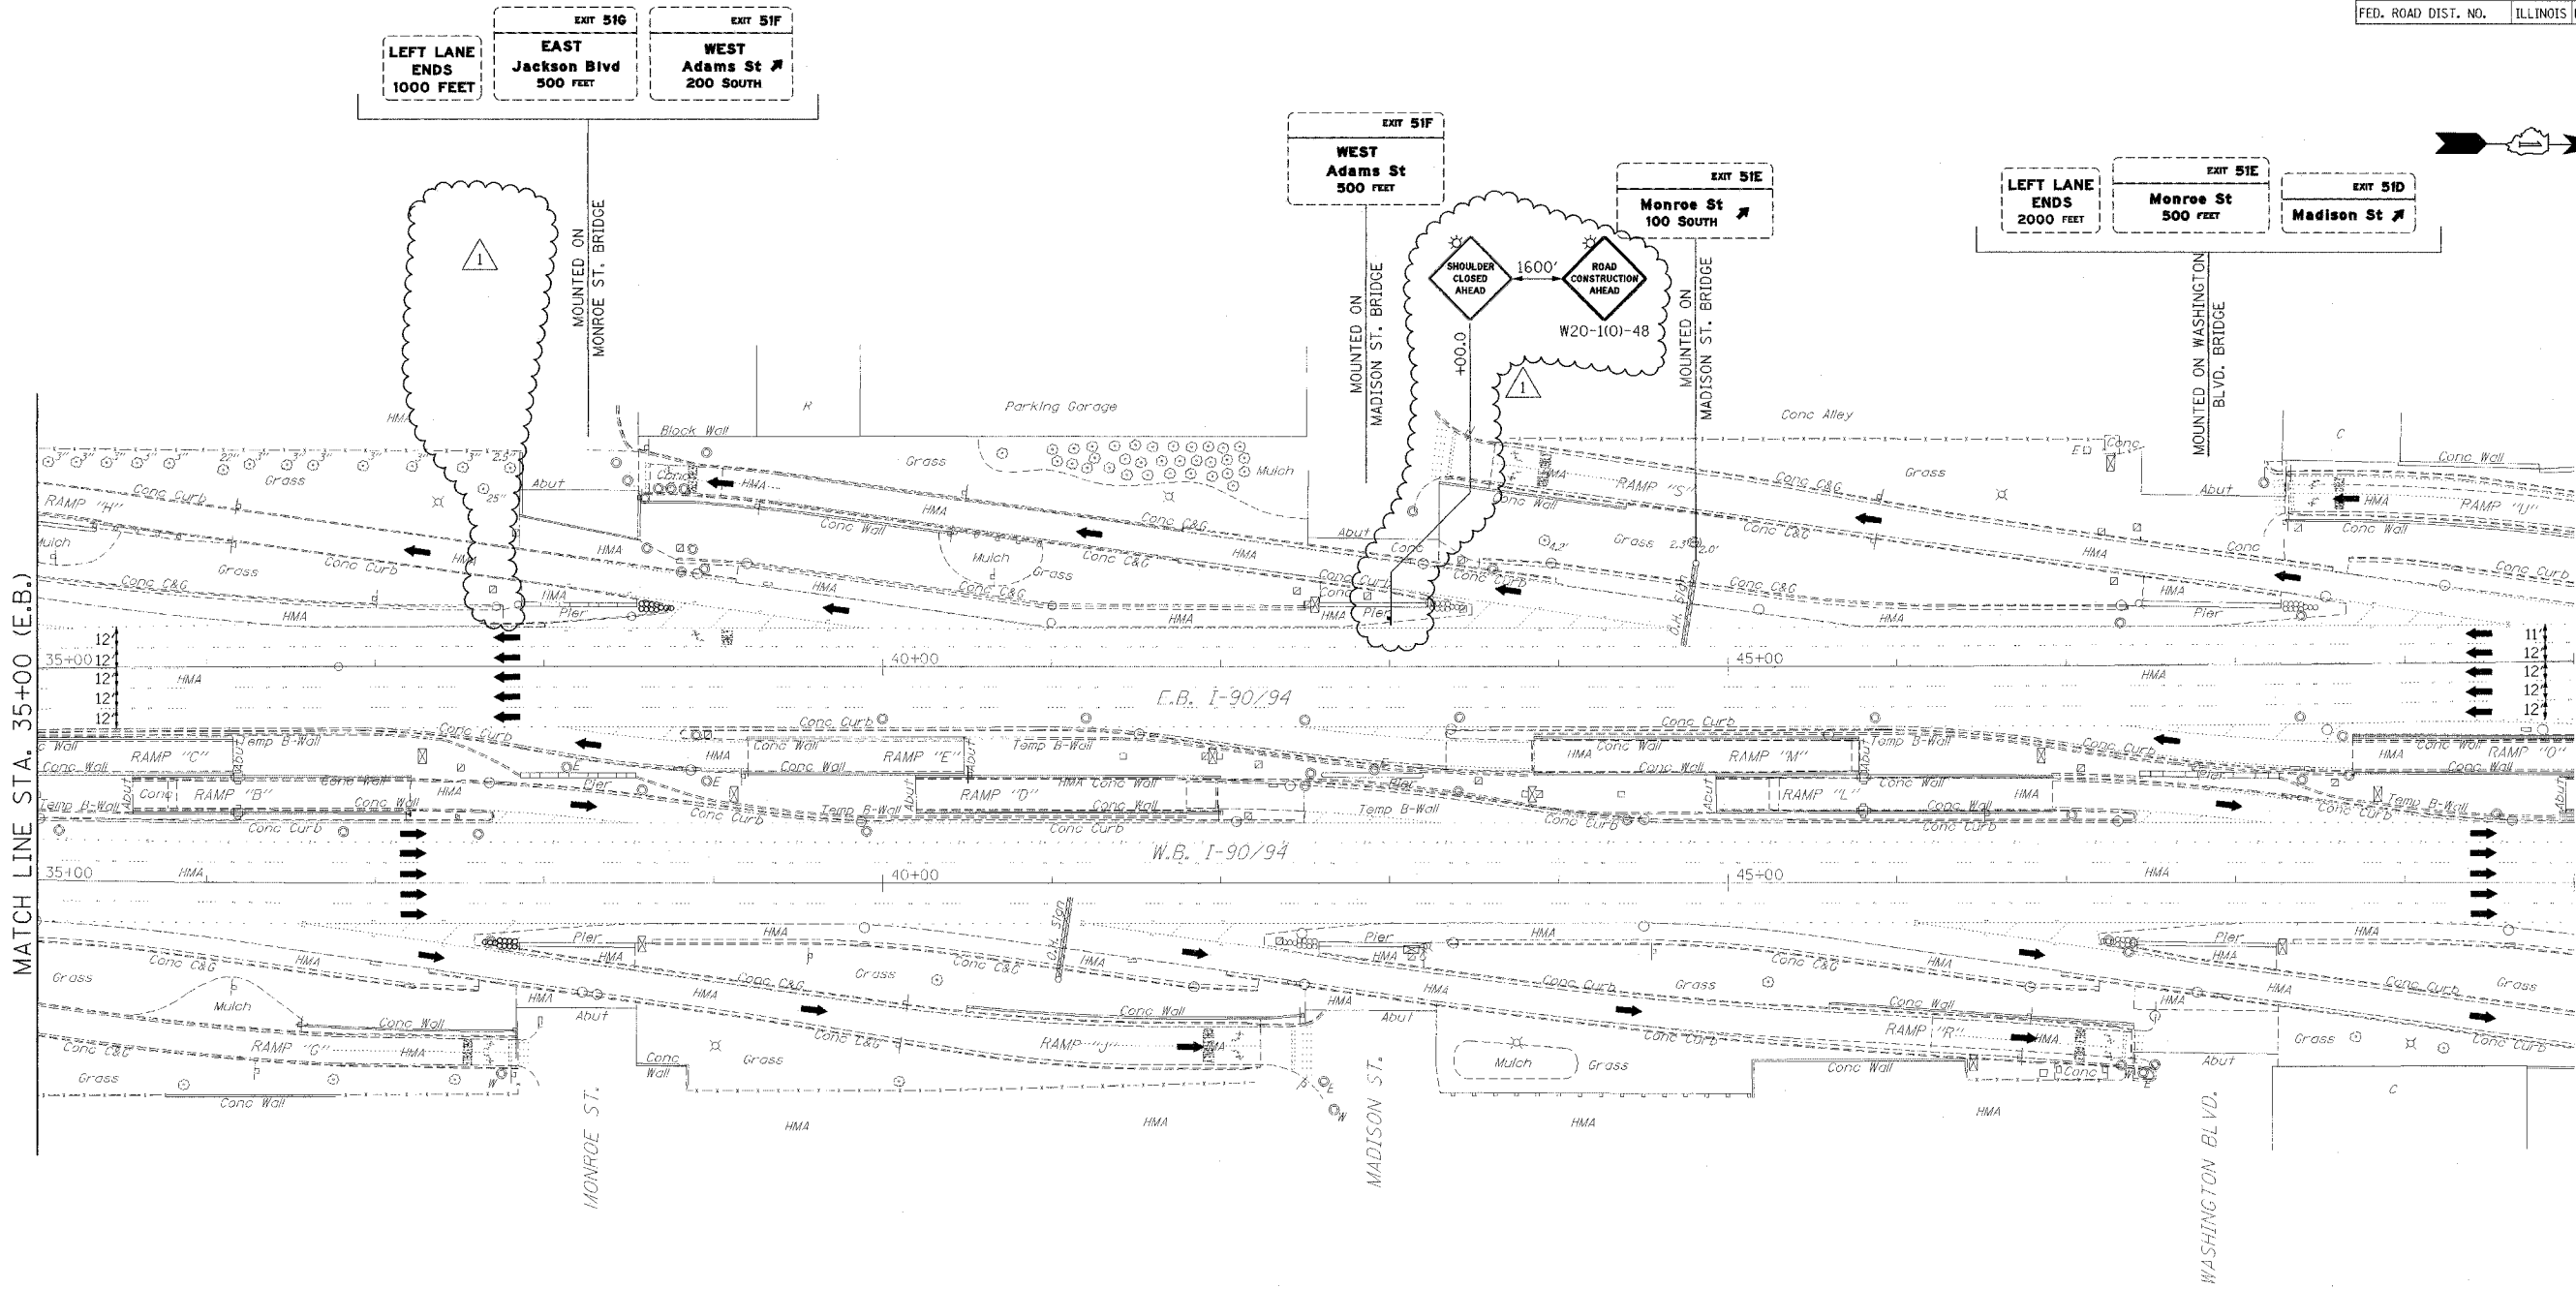

ILLINOIS DEPARTMENT OF TRANSPORTATION  
**MAINTENANCE OF TRAFFIC**  
 I-90/94 KENNEDY EXPRESSWAY  
 STAGE 2  
 STA. 35+00 TO STA. 50+00  
 SCALE : 1" = 50'  
 DATE : 10/31/07  
 DRAWN BY : DLZ  
 CHECKED BY : GB

1 ADDENDUM 1 - 1-3-08